


PROPOSED GROUND FLOOR PLAN

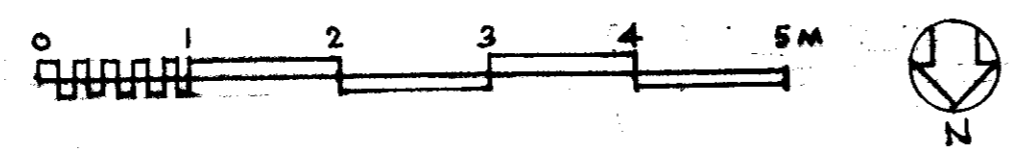

B 27.6.12 lounge wall - stair cloakroom
 REV A 15.6.12 garage doors

AMENDMENT
 - 3 JUL 2012
 NO: 6.2012/737

Lawrie Winter RIBA
 The Design Studio, Dutch Nursery, Great North Road
 Brookmans Park, Hertfordshire, AL9 6ND
 Tel: 01707 656 500 Mob: 07775567838
 Email: lawriewinter@propertylandarchitecture.com

Client:
 Project: 21 ROUND WOOD DRIVE - WGC
 Drawing: PROPOSED GROUND FLOOR PLAN



Royal Institute Of British Architects
 Chartered Practice

Scale: 1:50 @ A2
 Date: 20 AUG 2011
 Drawn By: LAW
 Dwg No: 353 P. 01 - B
 A2