


AMENDMENT
 - 3 JUL 2012
 NO: 6.2012/737

PROPOSED ROOF PLAN

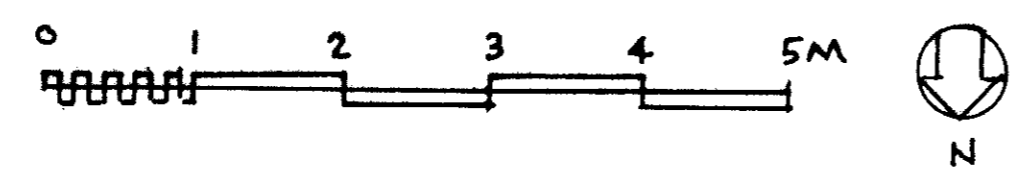

REV A 15-6-12 roof plan & dormers

Lawrie Winter RIBA
 The Design Studio, Dutch Nursery, Great North Road
 Brookmans Park, Hertfordshire, AL9 6ND
 Tel: 01707 656 5000 Mob: 07775567838
 Email: lawriewinter@propertylandarchitecture.com

Client:
 Project: 21 ROUNDWOOD DRIVE - WGC
 Drawing: PROPOSED ROOF PLAN



Scale: 1:50 @ A2
 Date: 20 AUG 2011
 Drawn By: LW
 Dwg No: 353-P-04
 A2