


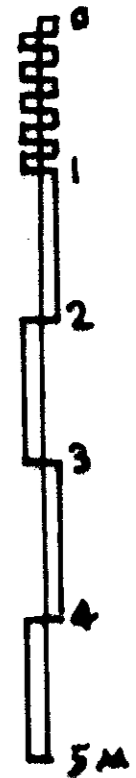

Client:
 Project: 21 ROUNDWOOD DRIVE - WGC
 Drawing: PROPOSED REAR ELEVATION - SOUTH

Scale: 1:50 @ A2
 Date: 20 AUG 2011
 Drawn By: LW
 Draw No: 353-P-06 A


AMENDMENT
 - 3 JUL 2012
 NO: 6.2012/737



- 3 m² new velux roof lights
- dormers to have tiled side panels to match main room
- new double glazed windows in Georgian style to all windows
- rear dormer to house new staircase - dormer to have lead roof
- new rainwater gutters + downpipes
- all new brickwork + mortar to match existing

new french doors & side lights new stair windows new french doors with side lights garage extension

PROPOSED REAR ELEVATION - SOUTH

 

REV A 15-6-12 dormers & windows