


EXISTING FIRST FLOOR PLAN

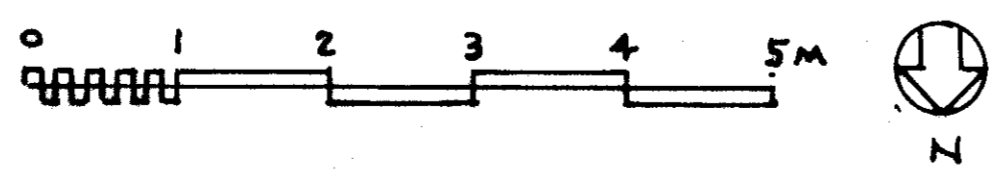

Lawrie Winter RIBA
 The Design Studio, Dutch Nursery, Great North Road
 Brookmans Park, Hertfordshire, AL9 6ND
 Tel: 01707 656 500 Mob: 07775567838
 Email: lawriewinter@propertylandarchitecture.com

Client:
 Project: 21 ROUNDWOOD DRIVE- WGC
 Drawing: EXISTING FIRST FLOOR PLAN



Royal Institute Of British Architects
Chartered Practice

Scale: 1:50 @ A2
 Date: 20 AUG-2011
 Drawn By: LW
 Dwg No: 353-EX-02