


Lawrie Winter RIBA
 The Design Studio, Dutch Nursery, Great North Road
 Brookmans Park, Hertfordshire, AL9 6ND
 Tel: 01707 656 5000 Mob: 07775567838
 Email: lawriewinter@propertylandarchitecture.com



Royal Institute Of British Architects
 Chartered Practice

Client:
 Project: 21 ROUNDWOOD DRIVE - WGC
 Drawing: PROPOSED REAR ELEVATION - SOUTH


Scale: 1:50 @ A2
 Date: 20 AUG 2011
 Drawn By: LW
 Draw No: 353-P-06

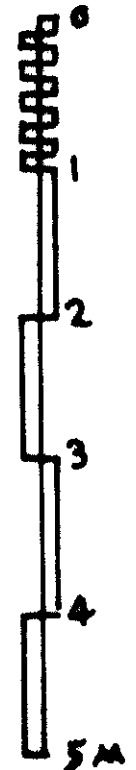

3 N° new velux roof lights
 dormers to have tiled side panels to match main room
 new double glazed windows in Georgian style to all windows
 rear dormer to house new staircase - dormer to have lead roof
 new rainwater gutters + downpipes
 all new brickwork + mortar to match existing

new french doors + side lights new stair windows new french doors with side lights garage extension

PROPOSED REAR ELEVATION - SOUTH

 

PLANNING DEPARTMENT
 20 APR 2018 7 37