


Lawrie Winter RIBA

The Design Studio, Dutch Nursery, Great North Road  
Brookmans Park, Hertfordshire, AL9 6ND  
Tel: 01707 656 500 Mob: 07775567838  
Email: lawriewinter@propertylandarchitecture.com


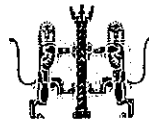


Royal Institute Of British Architects  
Chartered Practice

Client:  
Project: 21 ROUNDWOOD DRIVE - WGC  
Drawing: SITE PLAN & TREE SURVEY

Scale: 1:250 @ A3  
Date: 20 AUG 2011  
Drawn By: LAW  
Dwg No: 353.P.02

2012  
NO: 2012/736  
2012/757

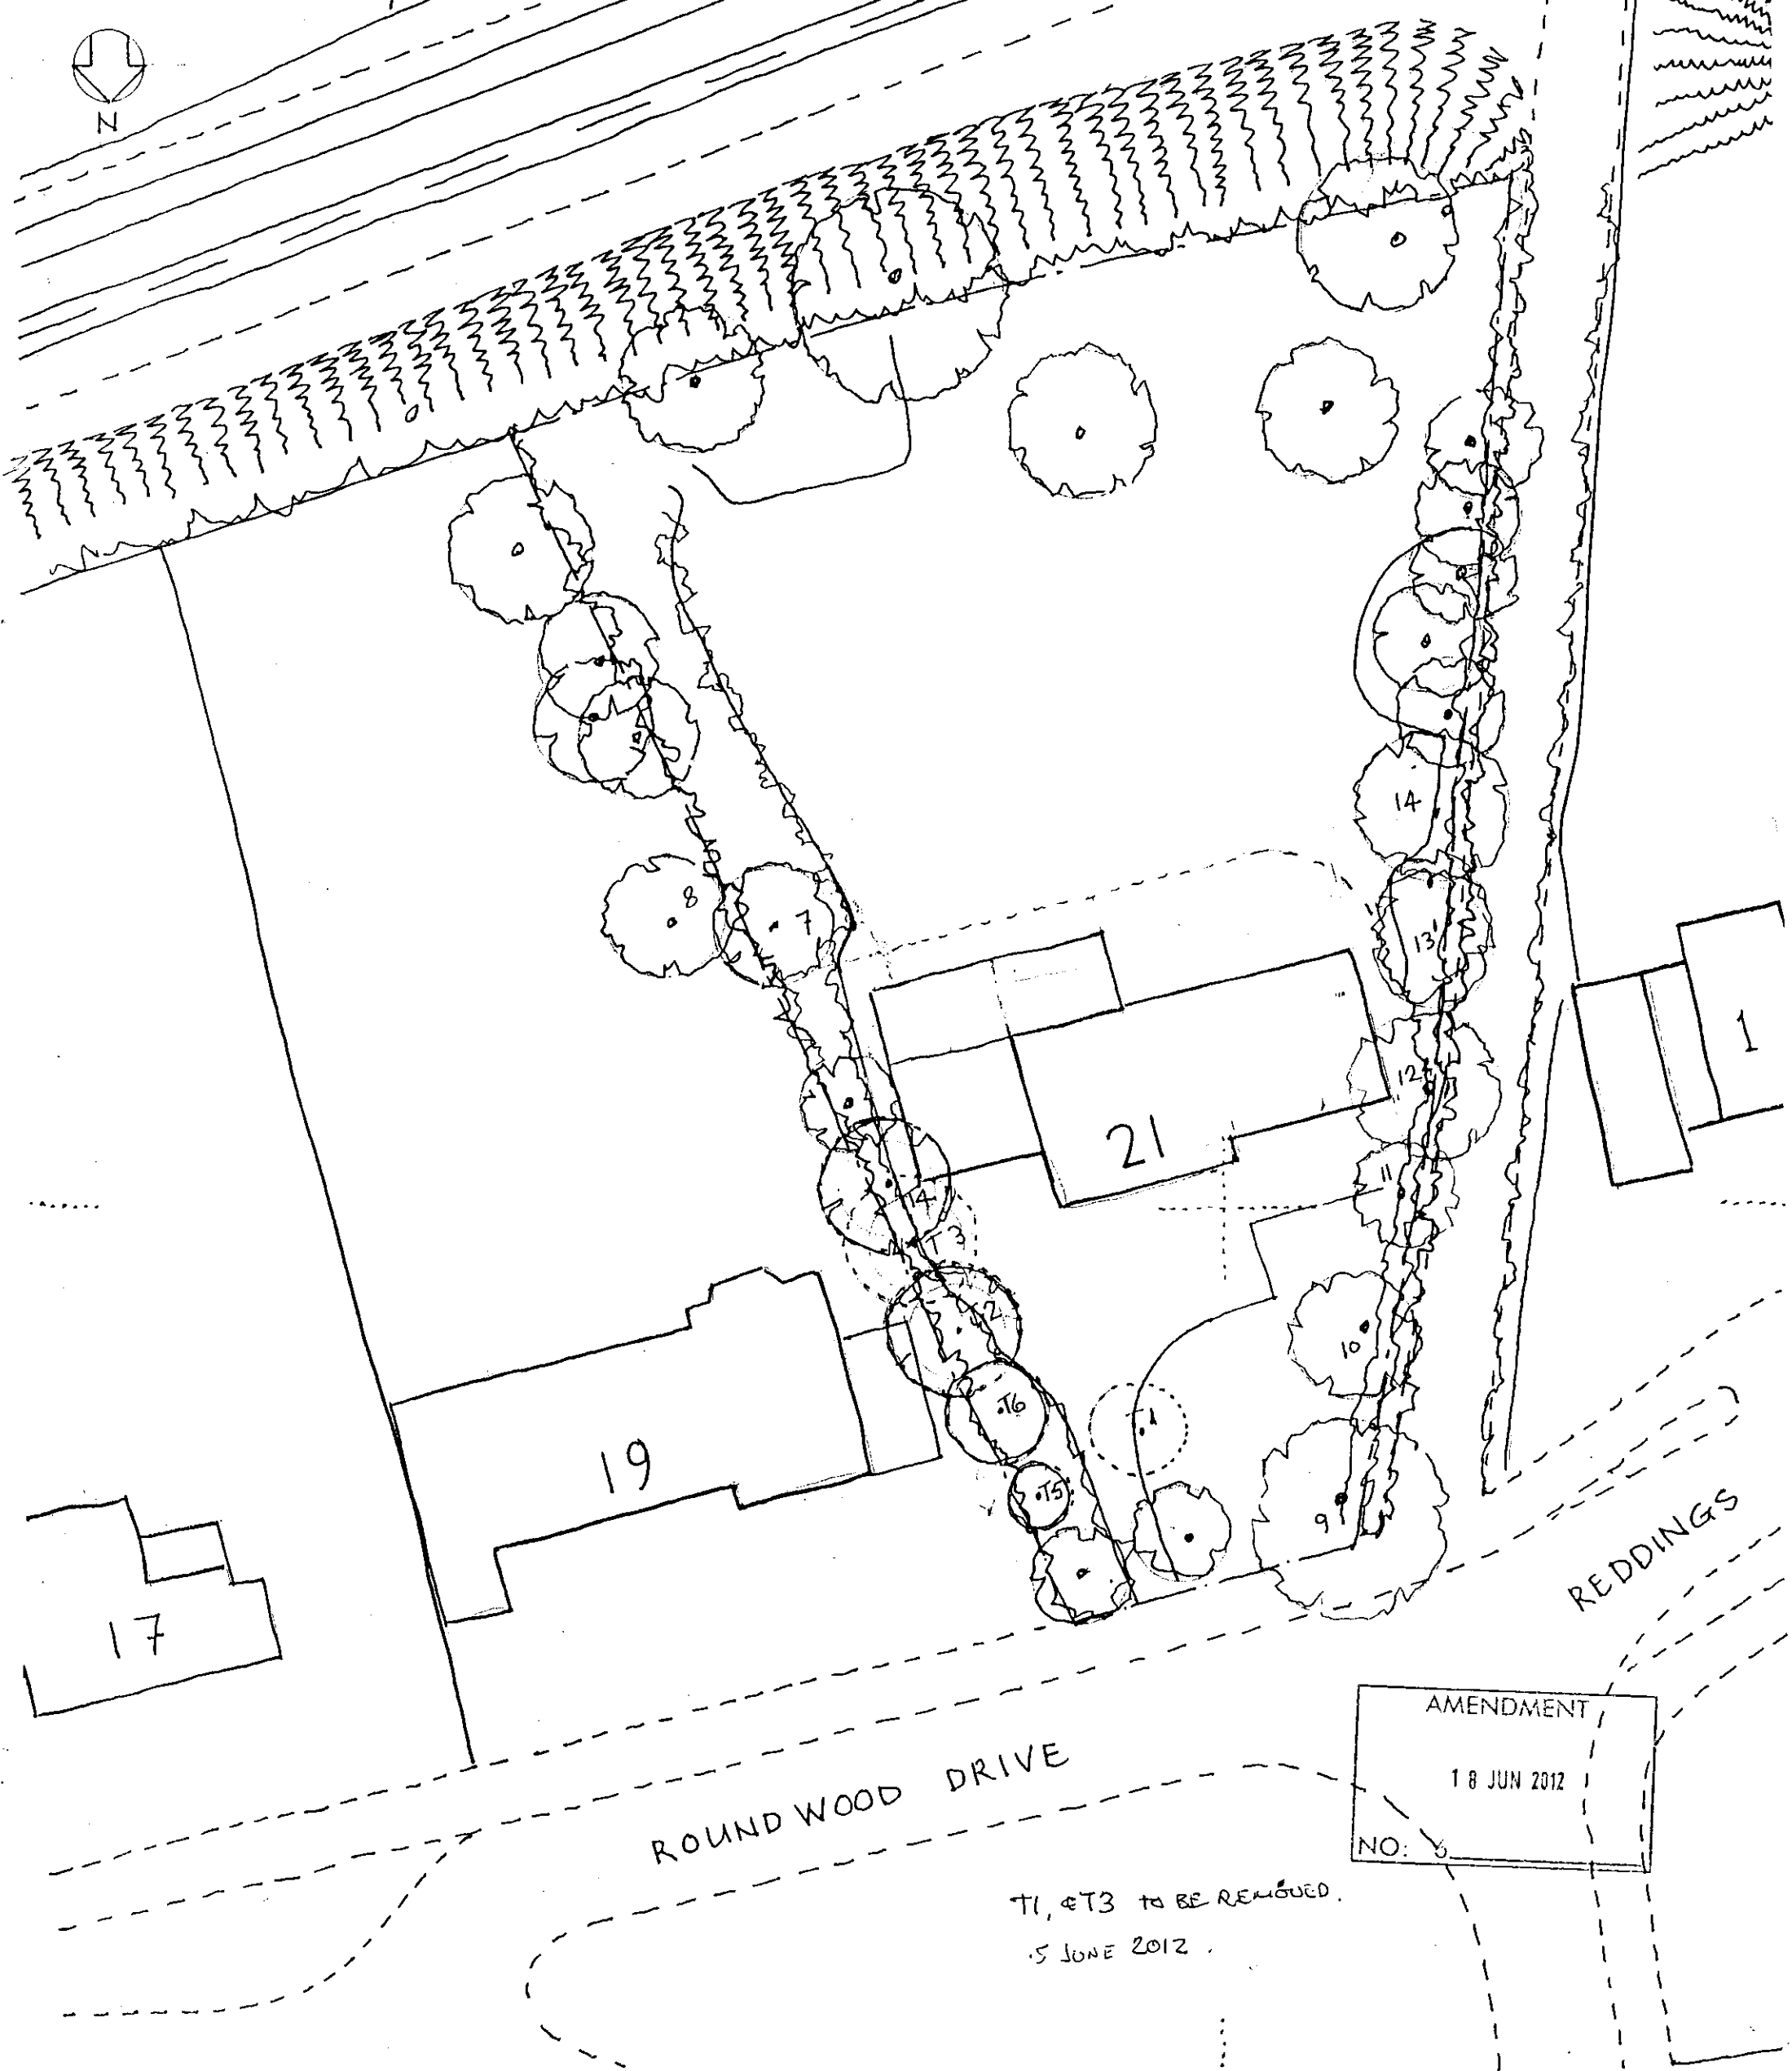 

AMENDMENT  
18 JUN 2012  
NO: 5

TI, & T3 TO BE REMOVED.  
5 JUNE 2012