


site boundary

site boundary

PROPOSED GROUND FLOOR PLAN

REV A 15-6-12 garage doors

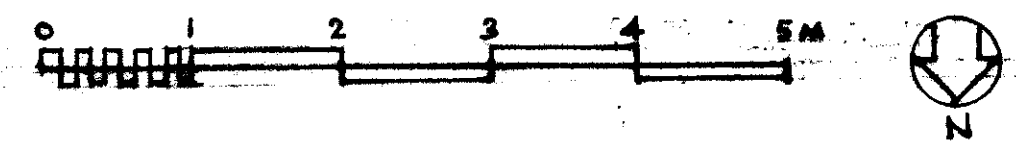

AMENDMENT  
 18 JUN 2012  
 NO: 6.2012/736  
 2012/737

**Lawrie Winter RIBA**  
 The Design Studio, Dutch Nursery, Great North Road  
 Brookmans Park, Hertfordshire, AL9 6ND  
 Tel: 01707 656 500 Mob: 07775567838  
 Email: lawriewinter@propertylandarchitecture.com



Royal Institute Of British Architects  
 Chartered Practice

Client:  
 Project: 21 ROUND WOOD DRIVE - WGC  
 Drawing: PROPOSED GROUND FLOOR PLAN

Scale: 1:50 @ A2  
 Date: 20 June 2011  
 Drawn By: LAW  
 Draw No: 353 P.01-A  
 A2