


AMENDMENT
 - 3 JUL 2012
 NO: 6-2012/737

PROPOSED FIRST FLOOR PLAN

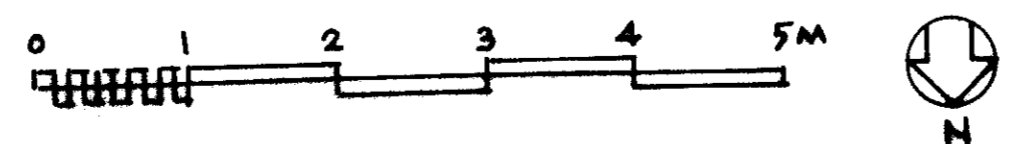

Lawrie Winter RIBA
 The Design Studio, Dutch Nursery, Great North Road
 Brookmans Park, Hertfordshire, AL9 6ND
 Tel: 01707 656 500 Mob: 07775567838
 Email: lawriewinter@propertylandarchitecture.com

Client:
 Project: 21 ROUNDWOOD DRIVE - WGC
 Drawing: PROPOSED FIRST FLOOR PLAN



Royal Institute of British Architects
 Chartered Practice

Scale: 1:50 @ A2
 Date: 20 AUG 2011
 Drawn By: LWW
 Draw No: 353-P-02A
 A2

REV A 27.6.12 DRESS ROOM & STAIR