

Lawrie Winter RIBA
The Design Studio, Dutch Nursery, Great North Road
Brookmans Park, Hertfordshire, AL9 6ND
Tel: 01707 656 500. Mob: 07775567838
Email: lawriewinter@propertylandarchitecture.com





Royal Institute Of British Architects
Chartered Practice

Client:
Project: 21 ROUNDWOOD DRIVE - WGC
Drawing: PROPOSED FRONT ELEVATION - NORTH

Scale: 1:50 @ A2
Date: 20 AUG 2011
Drawn By: LW
Dwg No: 353-P.05 B

AMENDMENT
- 3 JUL 2012
NO: 6.2012/737

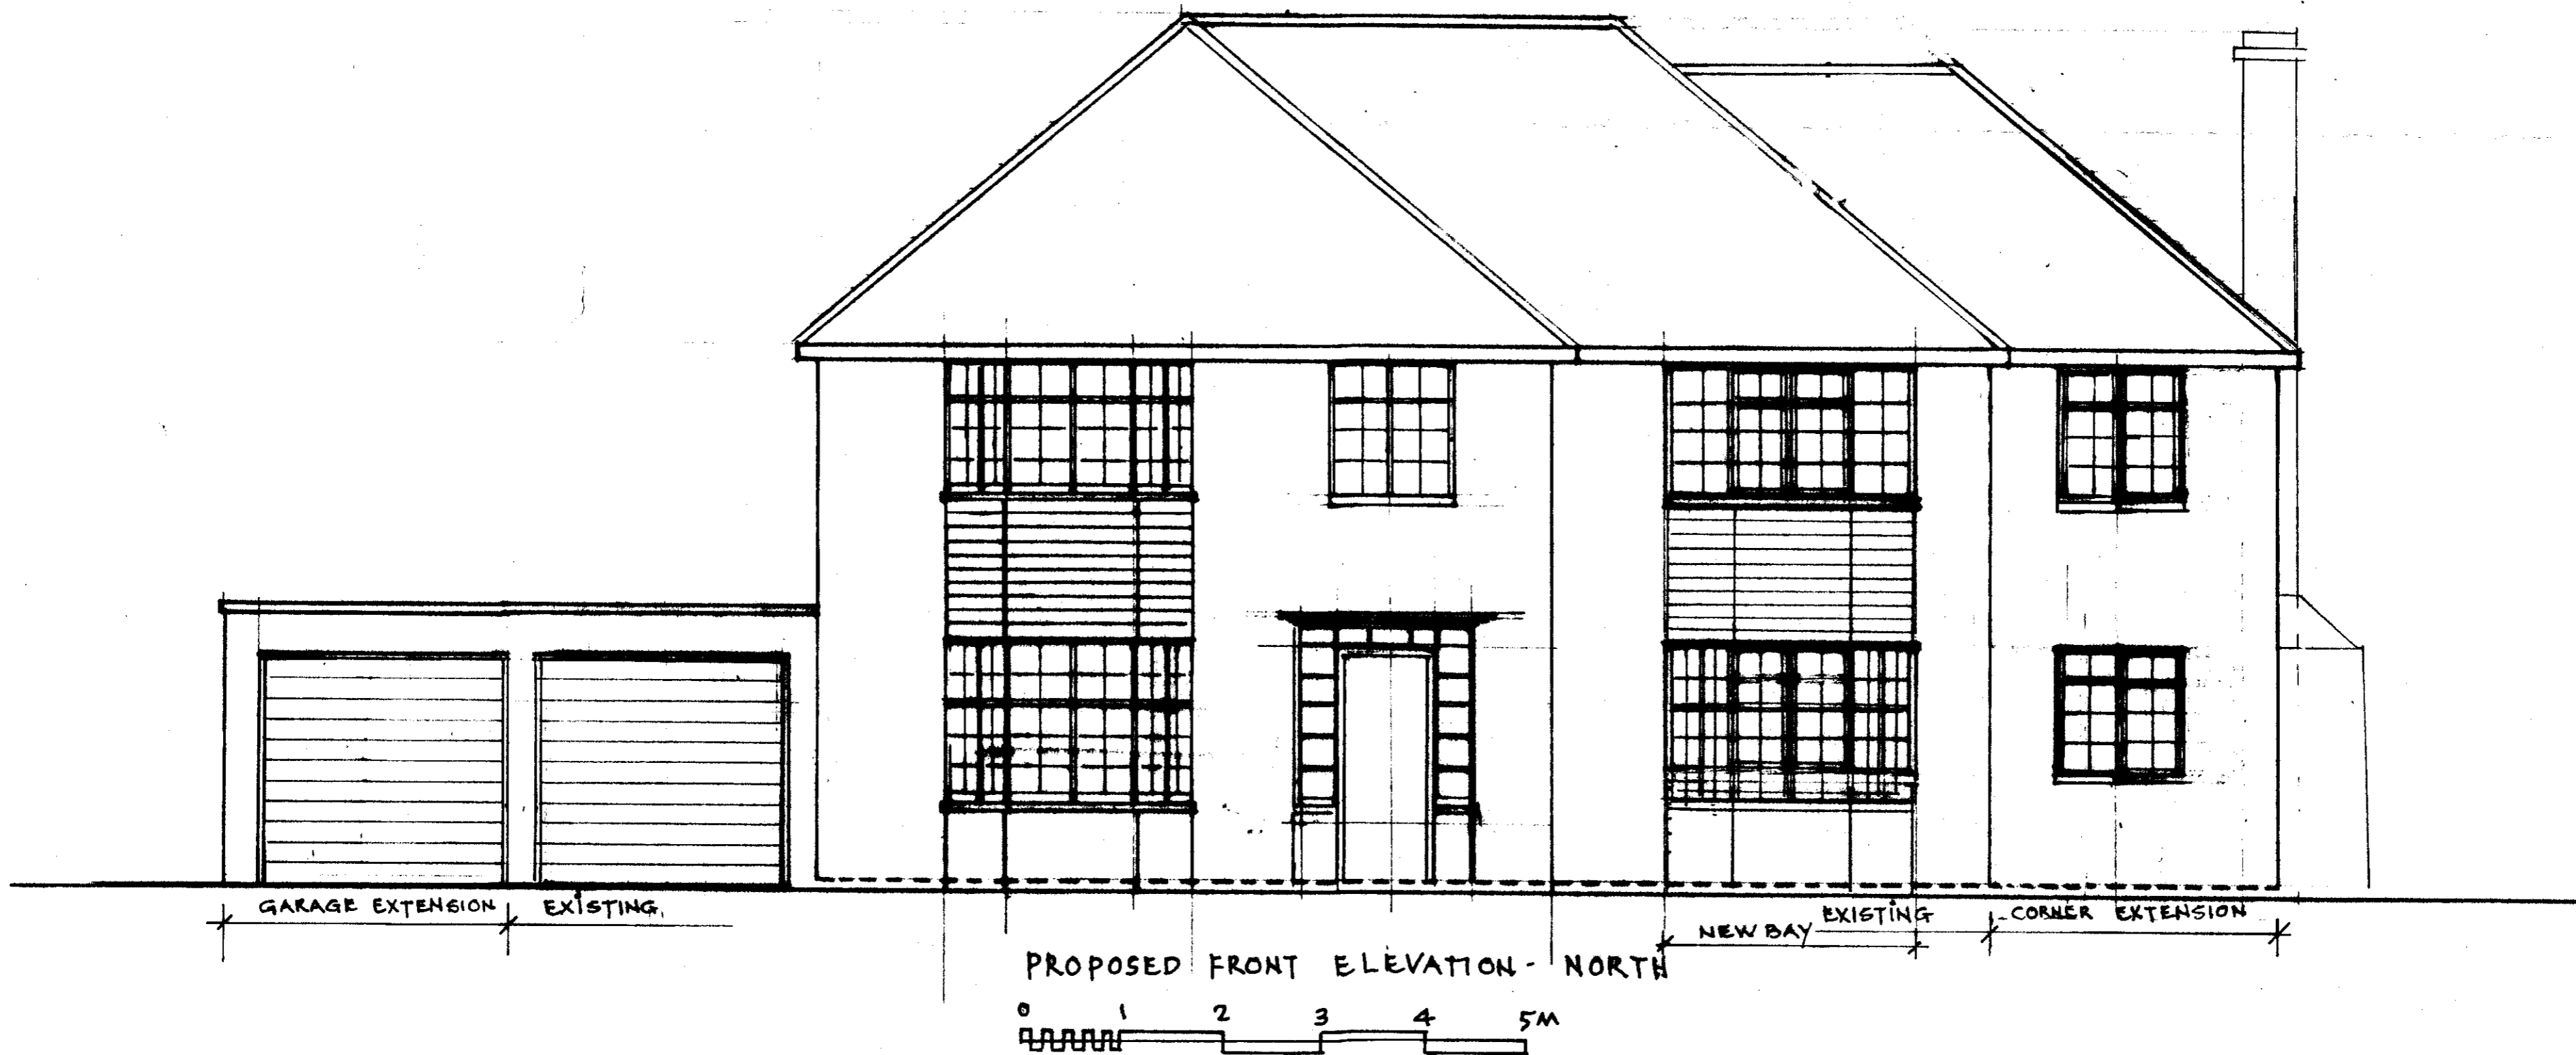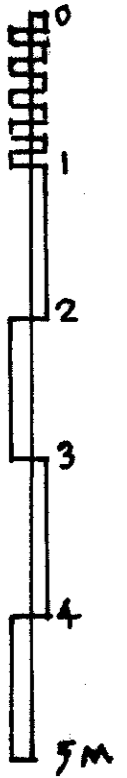

REV A 15.6.12 garage doors