





REAR ELEVATION

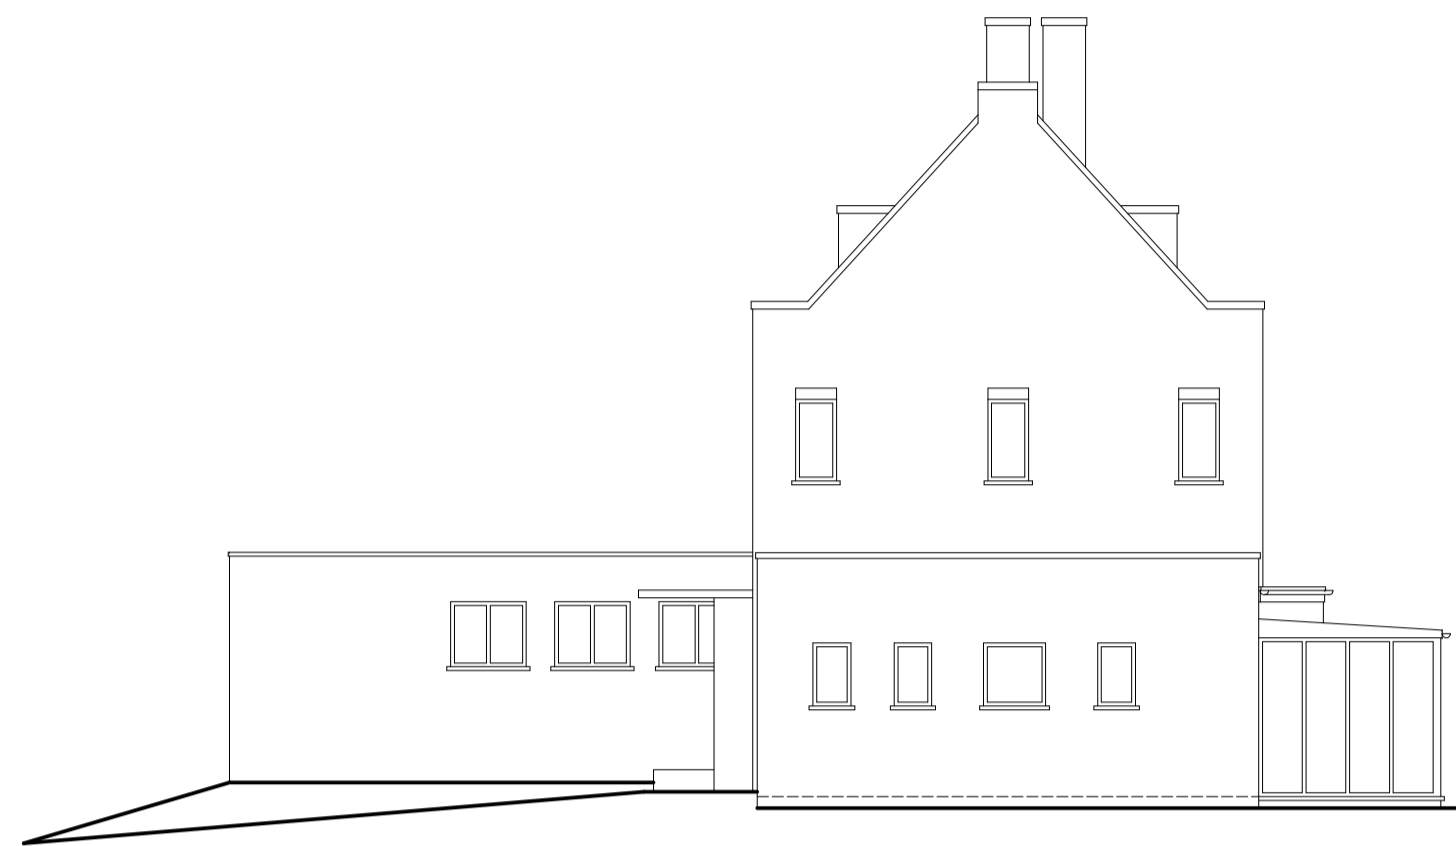


SIDE ELEVATION

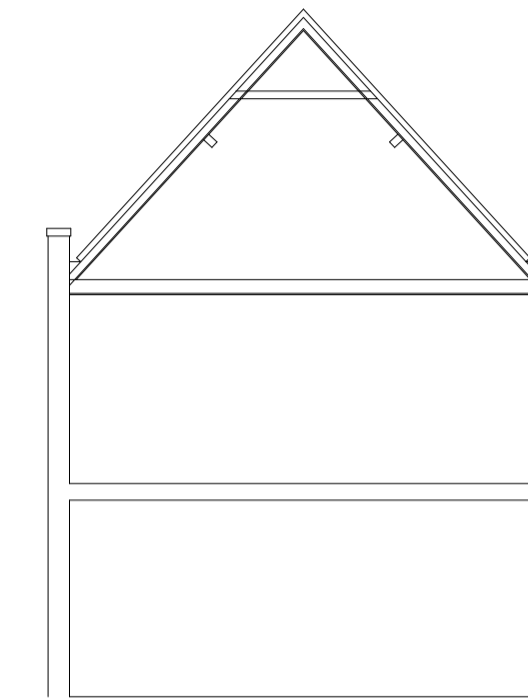


TYPICAL SECTION



FRONT ELEVATION

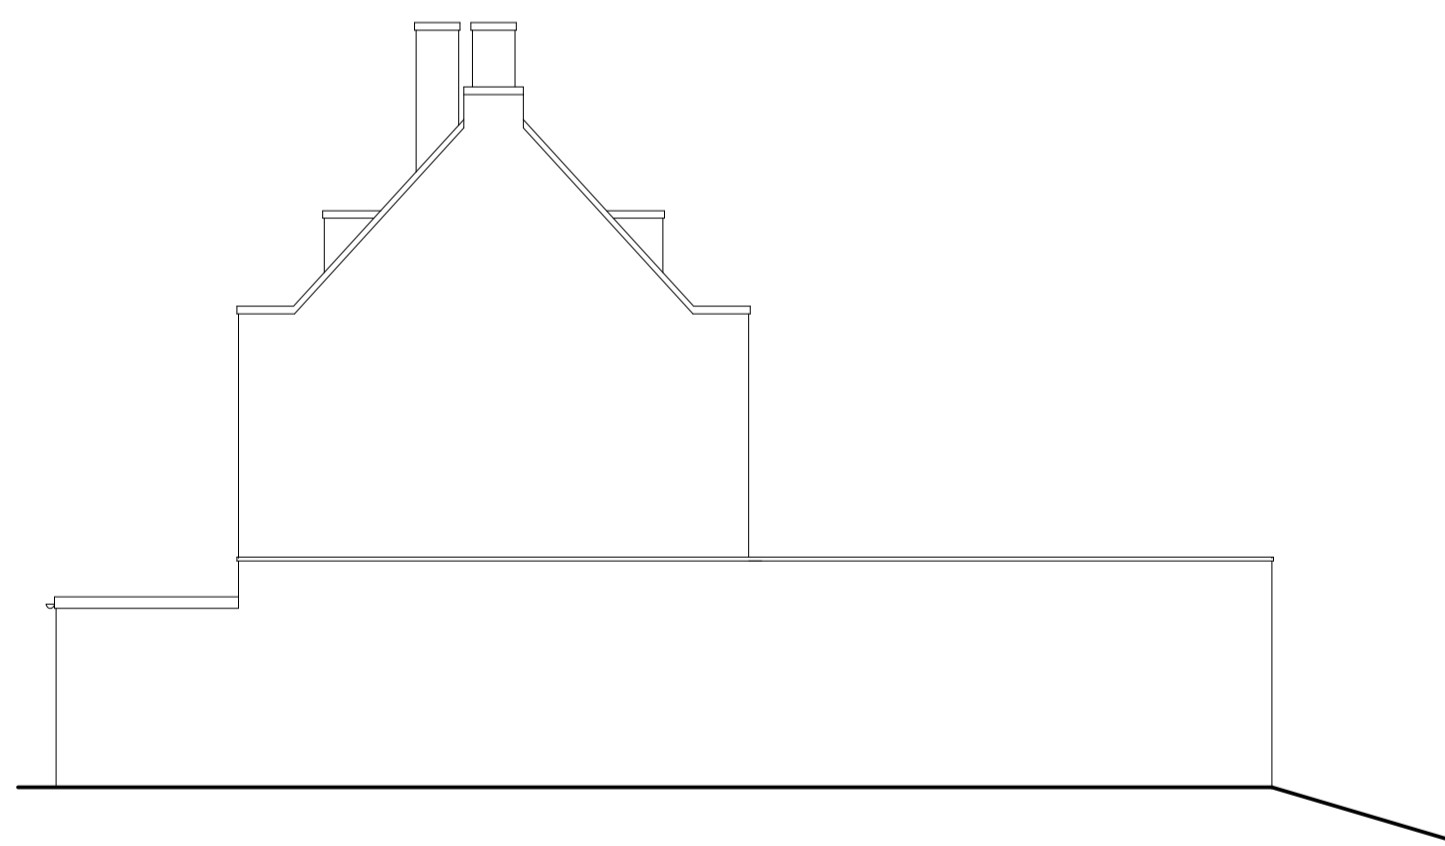

SIDE ELEVATION

 

THIS DRAWING PRINTED ON A1 SIZE PAPER



HOME EXTENSION DESIGNS
 60 BRIDGE ROAD EAST
 WELWYN GARDEN CITY
 HERTS AL7 1JU
 tel : 01707 393971
 fax : 01707 393980
 e:stuarto@hed.co.uk

Project: 7 DENSLEY CLOSE,
 WELWYN GARDEN CITY,
 HERTS.

Drawing Title: EXISTING ELEVATIONS

Drawn By: DAMIEN Scale: 1:100 Date: MAR 2013

Eng Status: EXISTING Checked

Drawing No: 3018-E02 Revisions

