

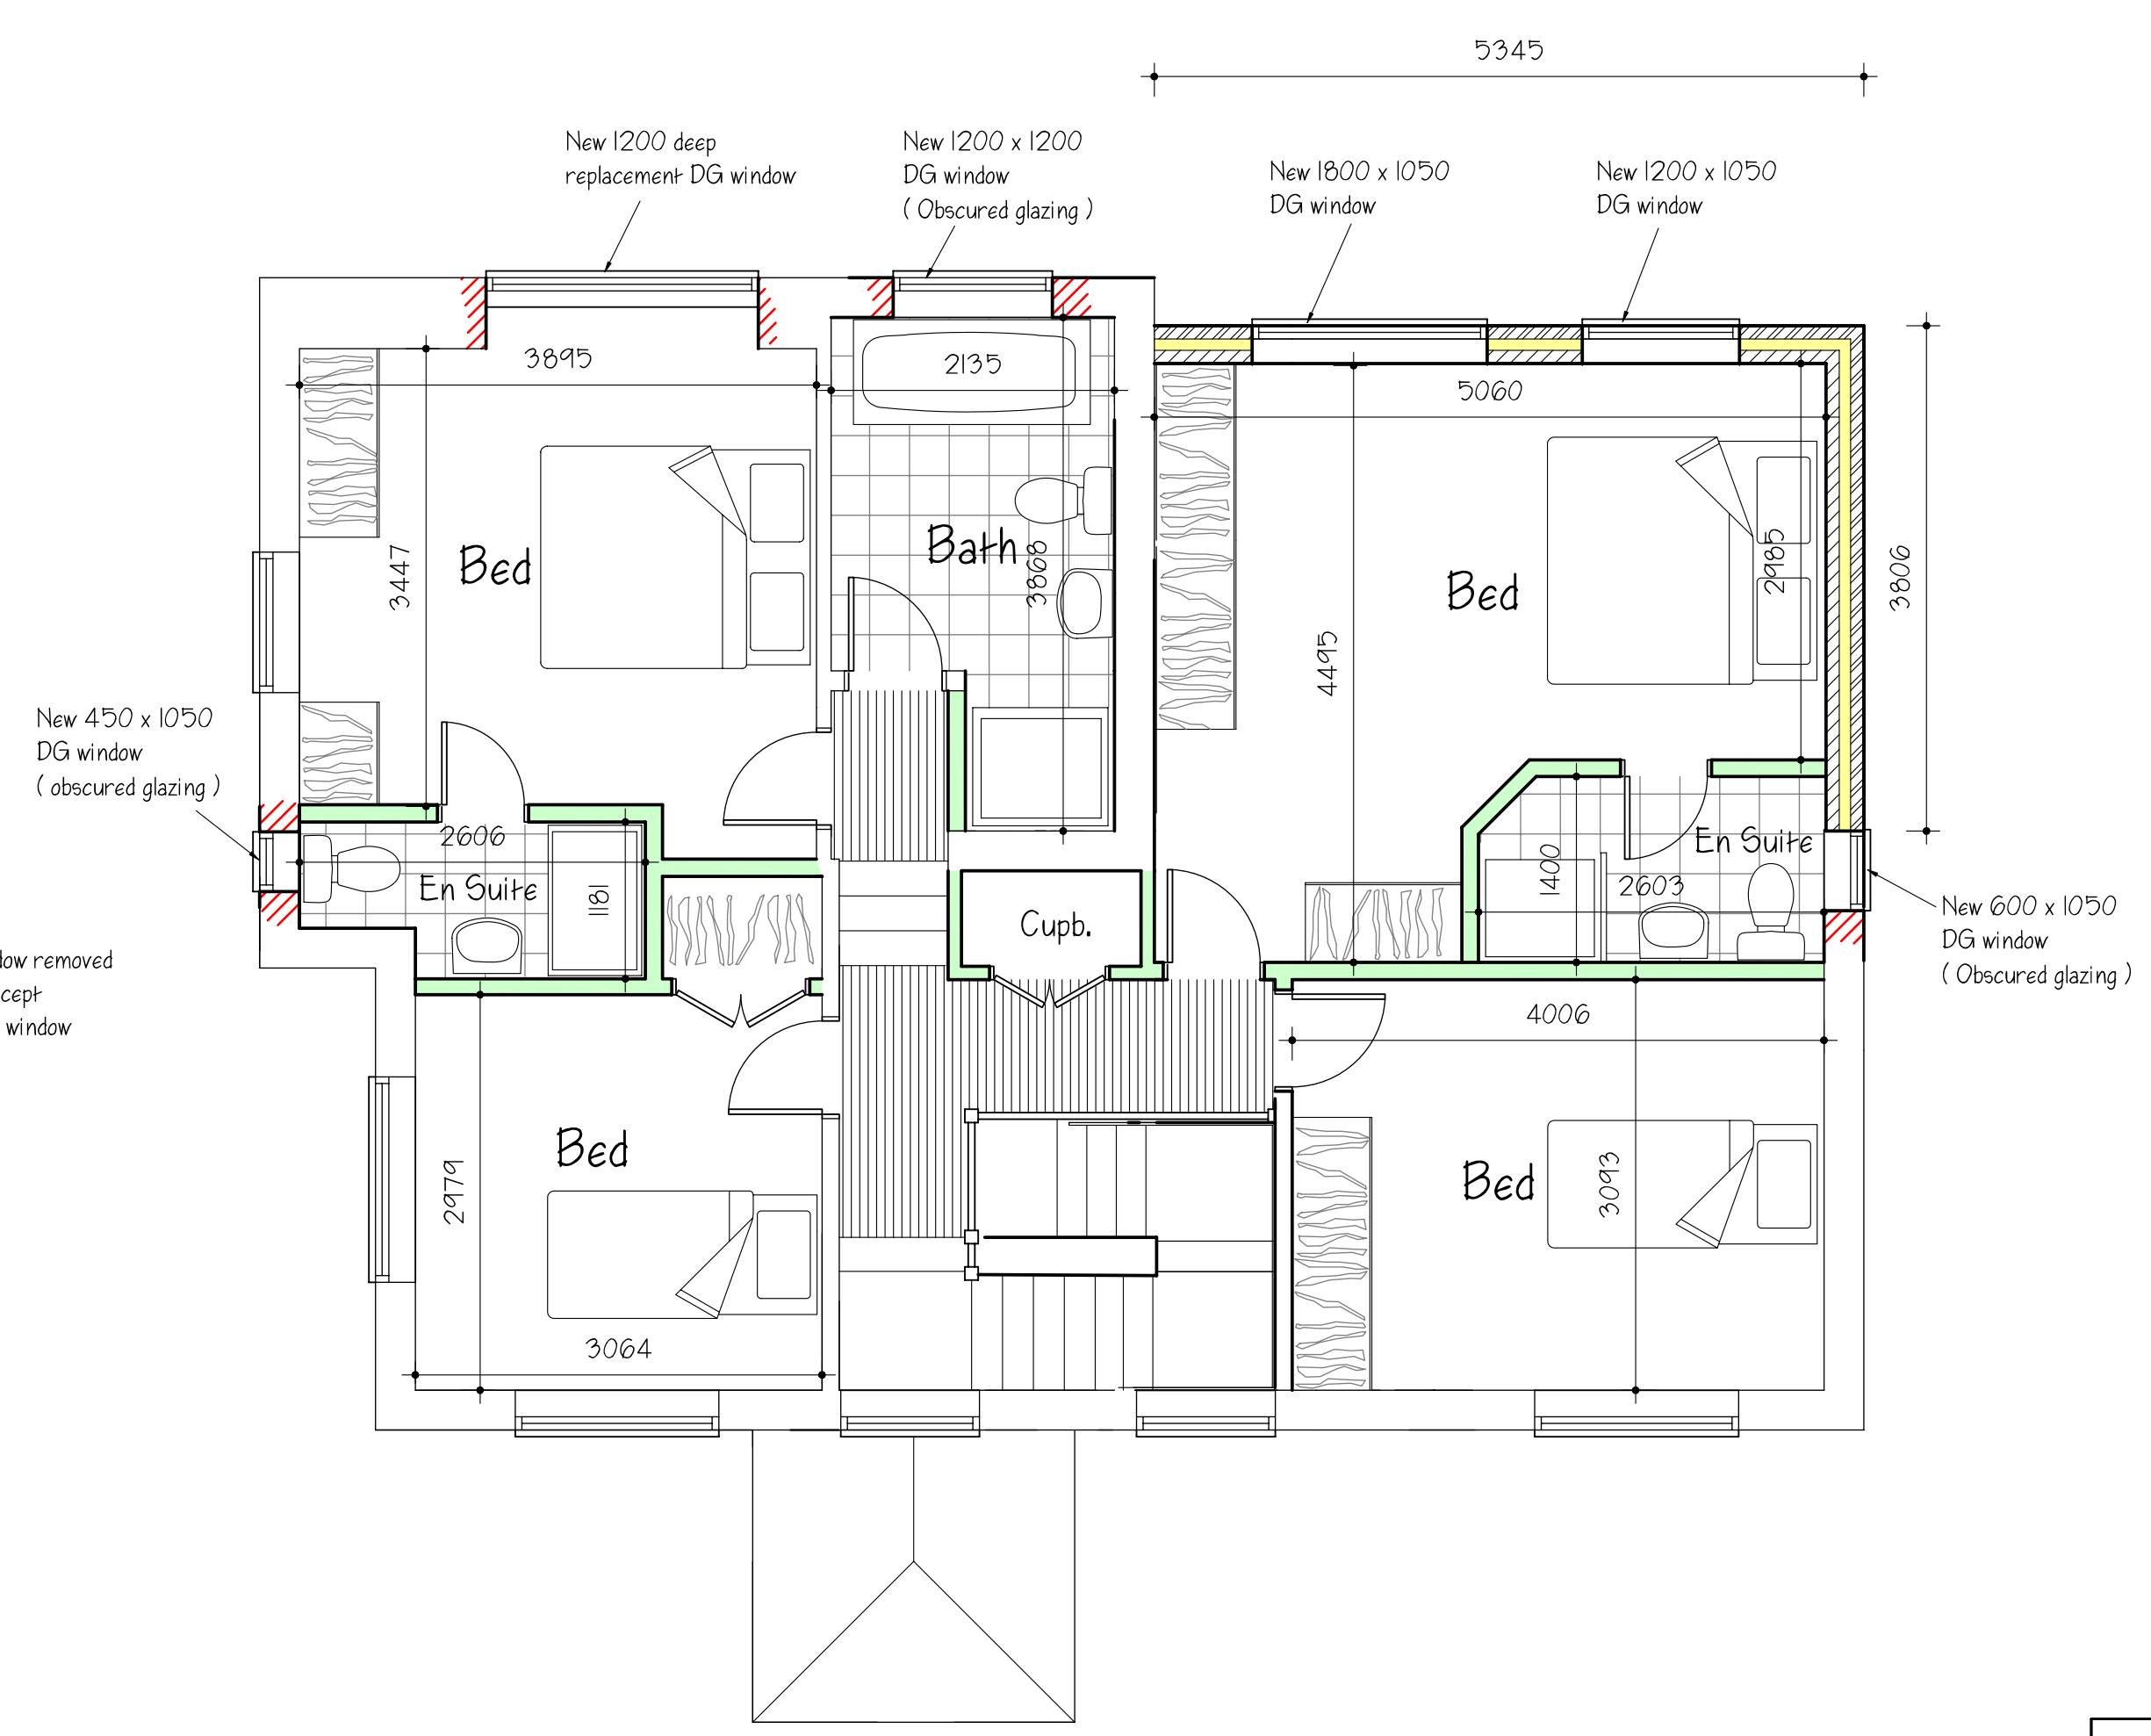



Ground Floor Plan

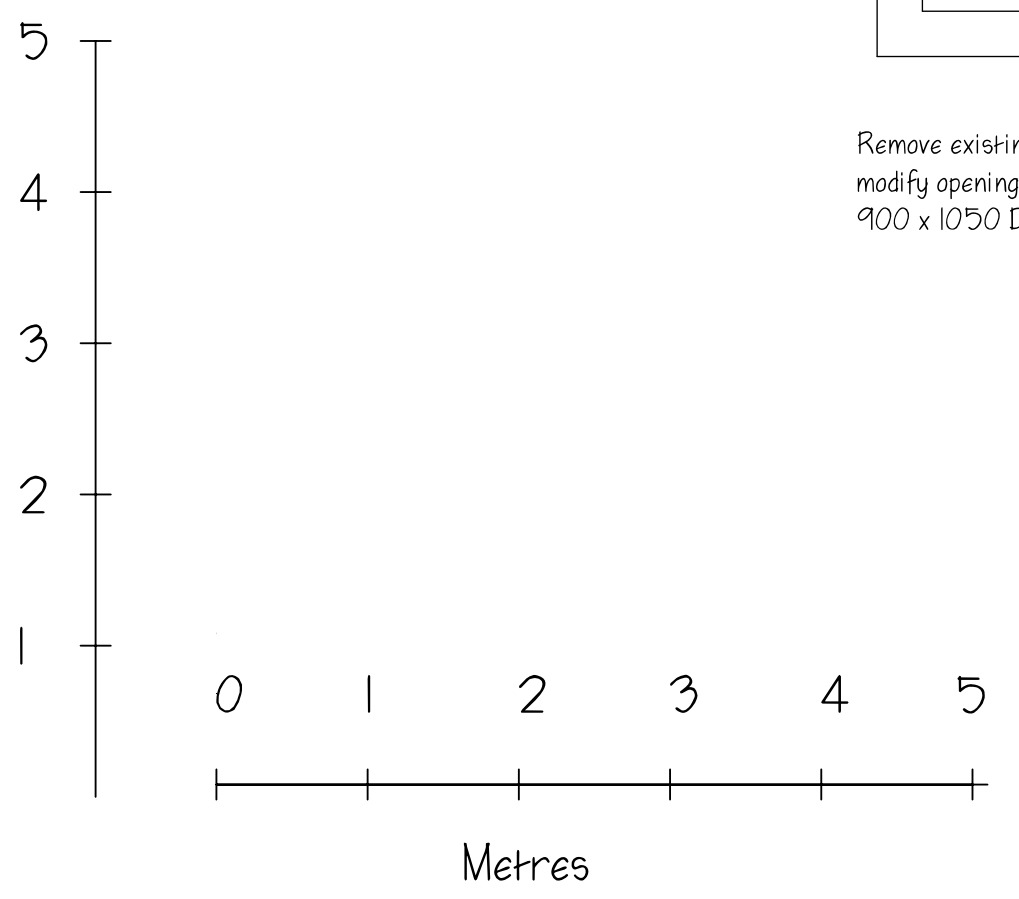


First Floor Plan

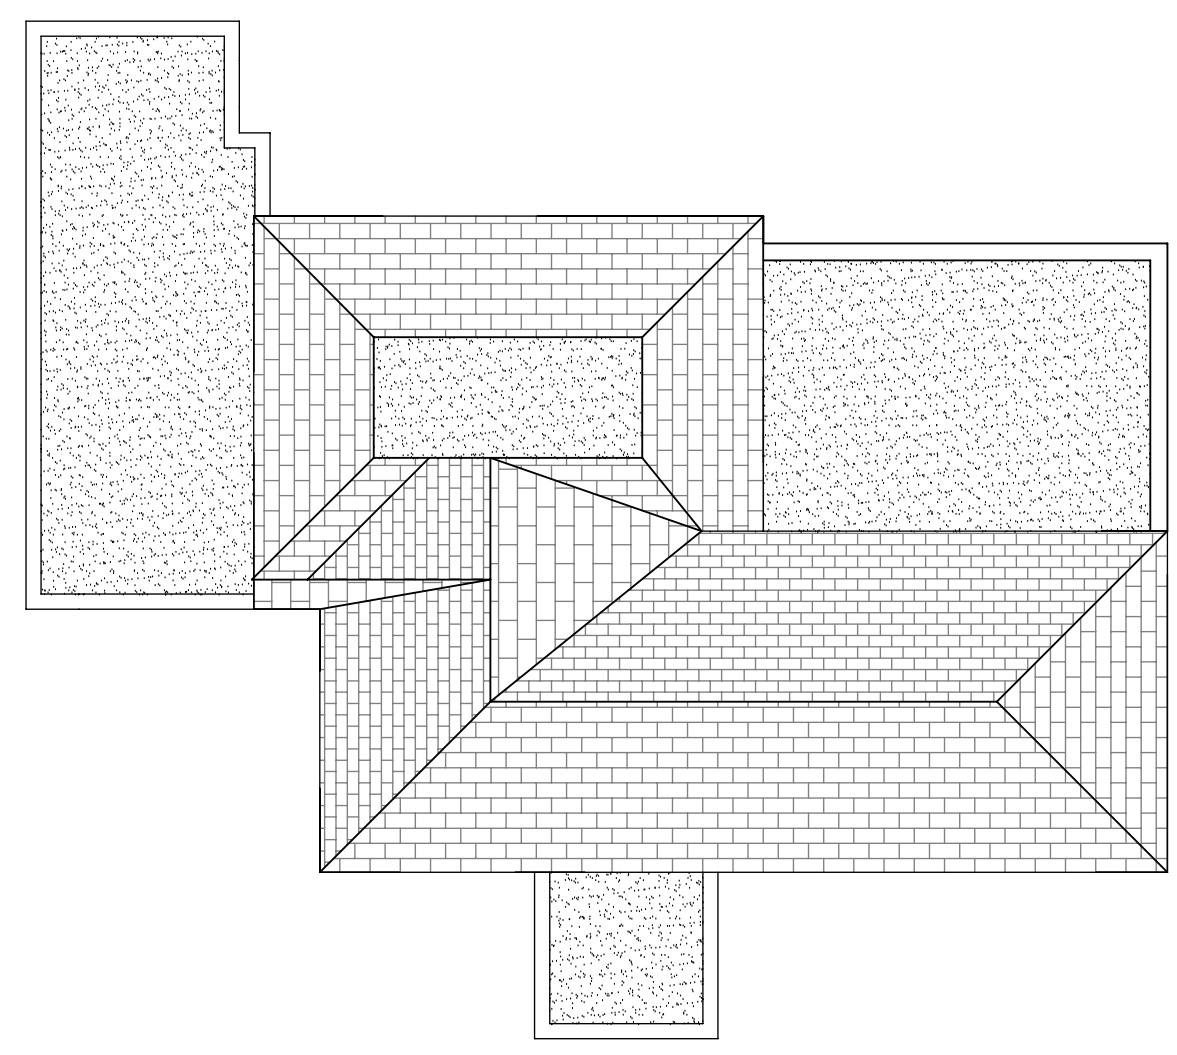

Existing Roof Plan

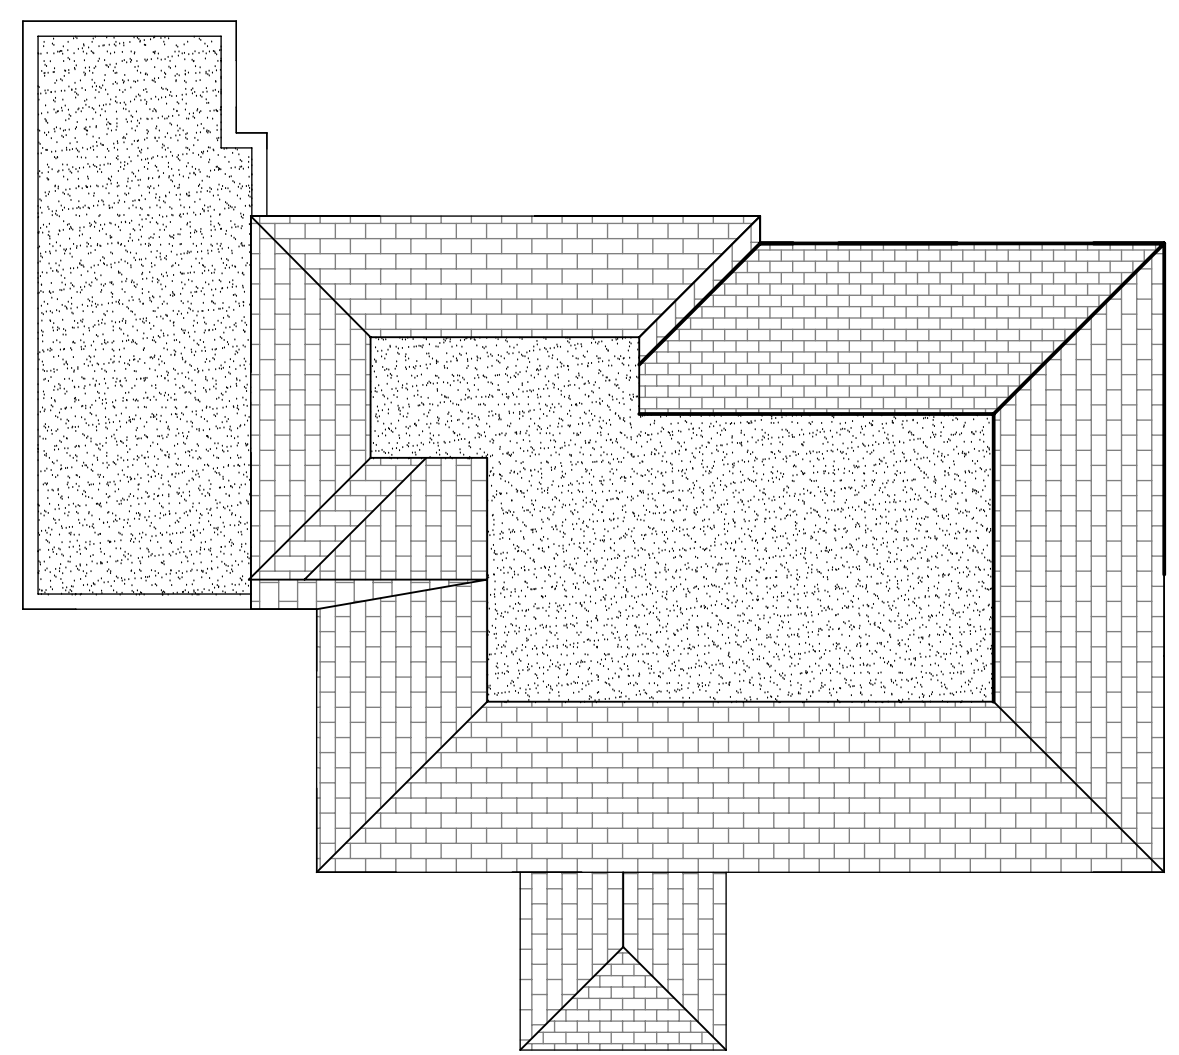

Proposed Roof Plan

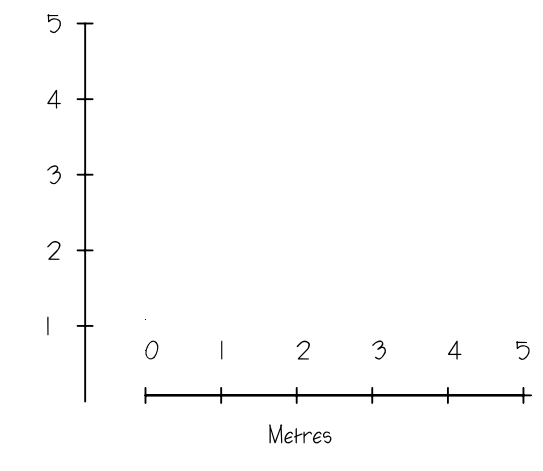

MONARCH
Design and Build Ltd

9 Bury Lane
Bramfield
Hertfordshire
SG14 2QL
Tel: 01992 500008
Mobile: 07812 243399
Email: nethankins@hotmail.com

Client
Mr and Mrs Hale

Project
Proposed first floor extension
and internal alterations
17 Roundwood Drive
WGC
Herts

Drawing Title
Proposed Plans
Roof Plans

Scale 1/100, 1/1250 @ AI	Date April 2012	Drawn by NH
-----------------------------	--------------------	----------------

Drawing No. NH/493/02	Rev.
--------------------------	------