
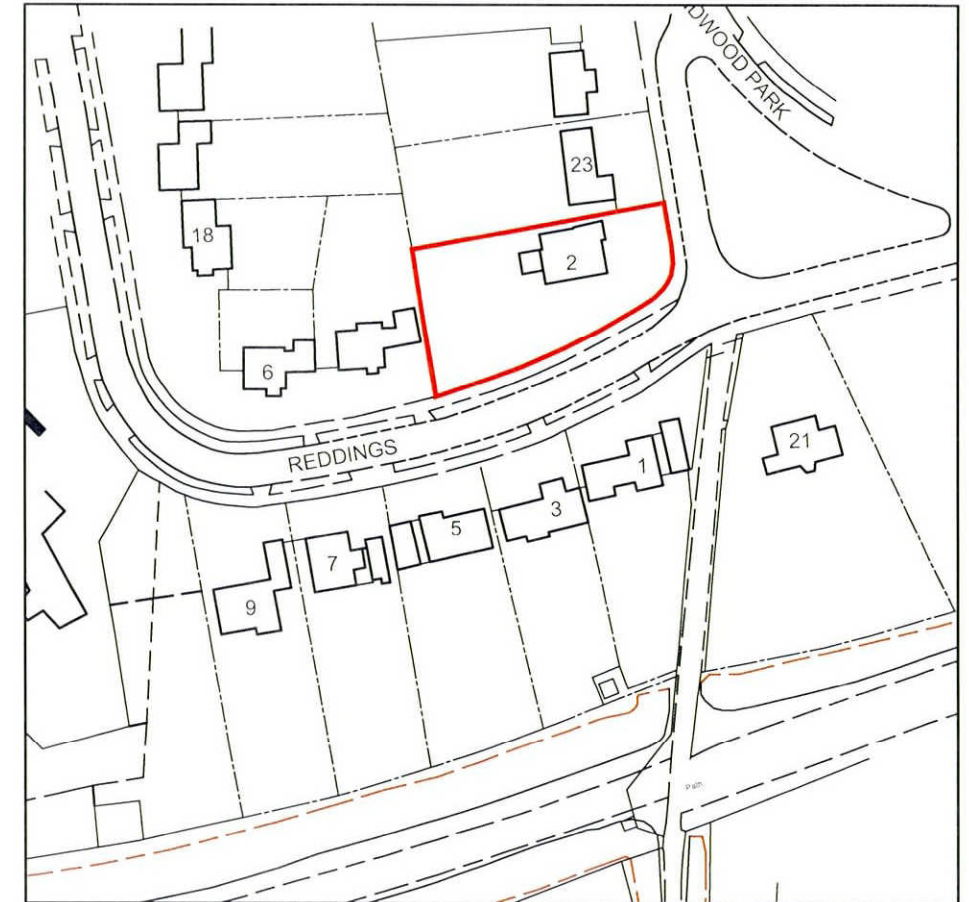


REDDINGS

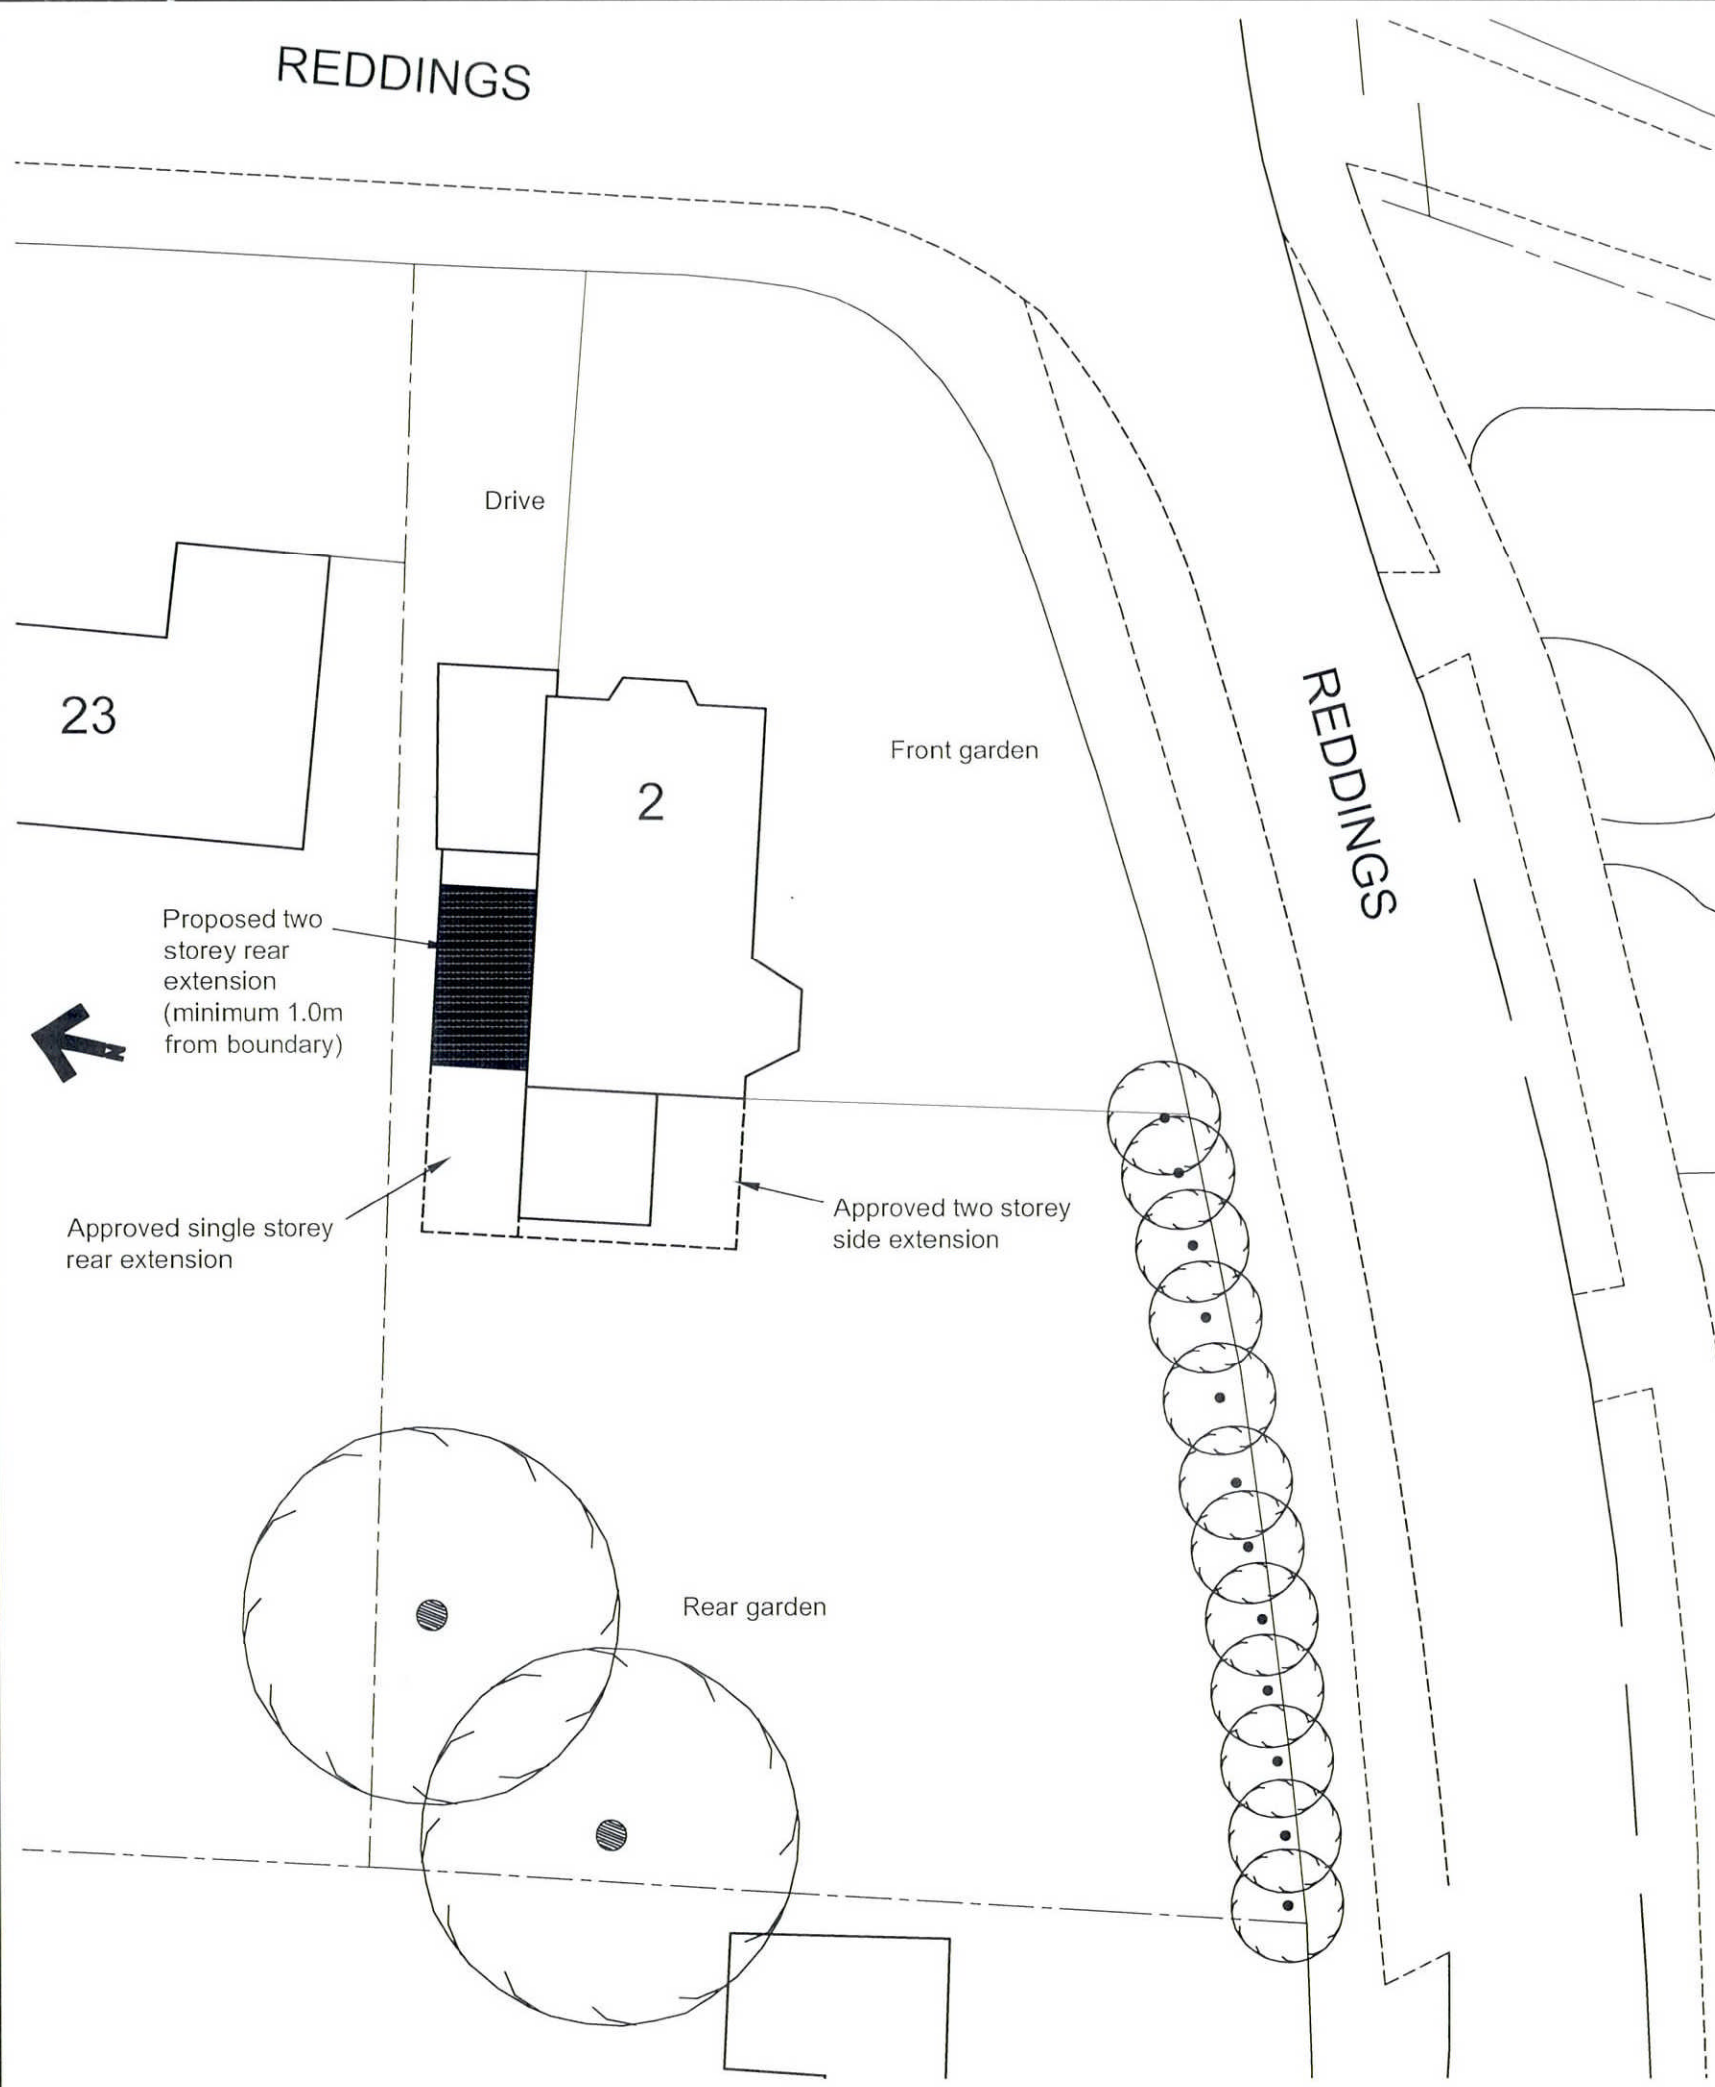


Location Plan 1:1250

PLANNING DEPARTMENT
OFFICE COPY

01 JUN 2012

2012/1173

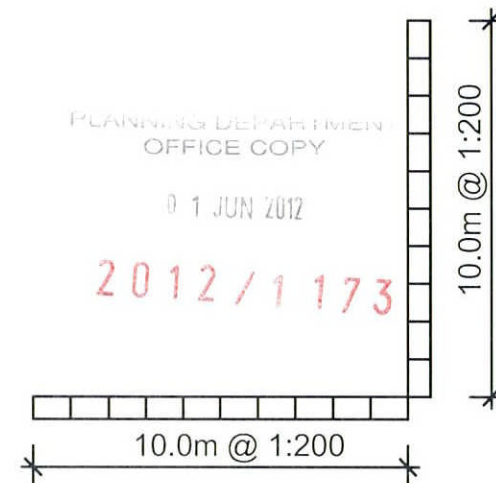

Rev.	Description.	Date.
------	--------------	-------

AT Design (Welwyn) Ltd Architectural Design Services 22 School Lane, Welwyn, Herts AL6 9PH Tel: 07931703297 - email: adamtrigg@hotmail.com		
---	--	--

Title;
 Proposed extension
 Site Plan & Location Plan
 2 The Reddings
 Welwyn Garden City
 Herts AL8 7LA

Scale : 1:200 @ A3
 Date : March 2012

Drawn by: AT

Drg.No: AT397-04