


SECTION AA

REAR / NORTH ELEVATION

SIDE / WEST ELEVATION

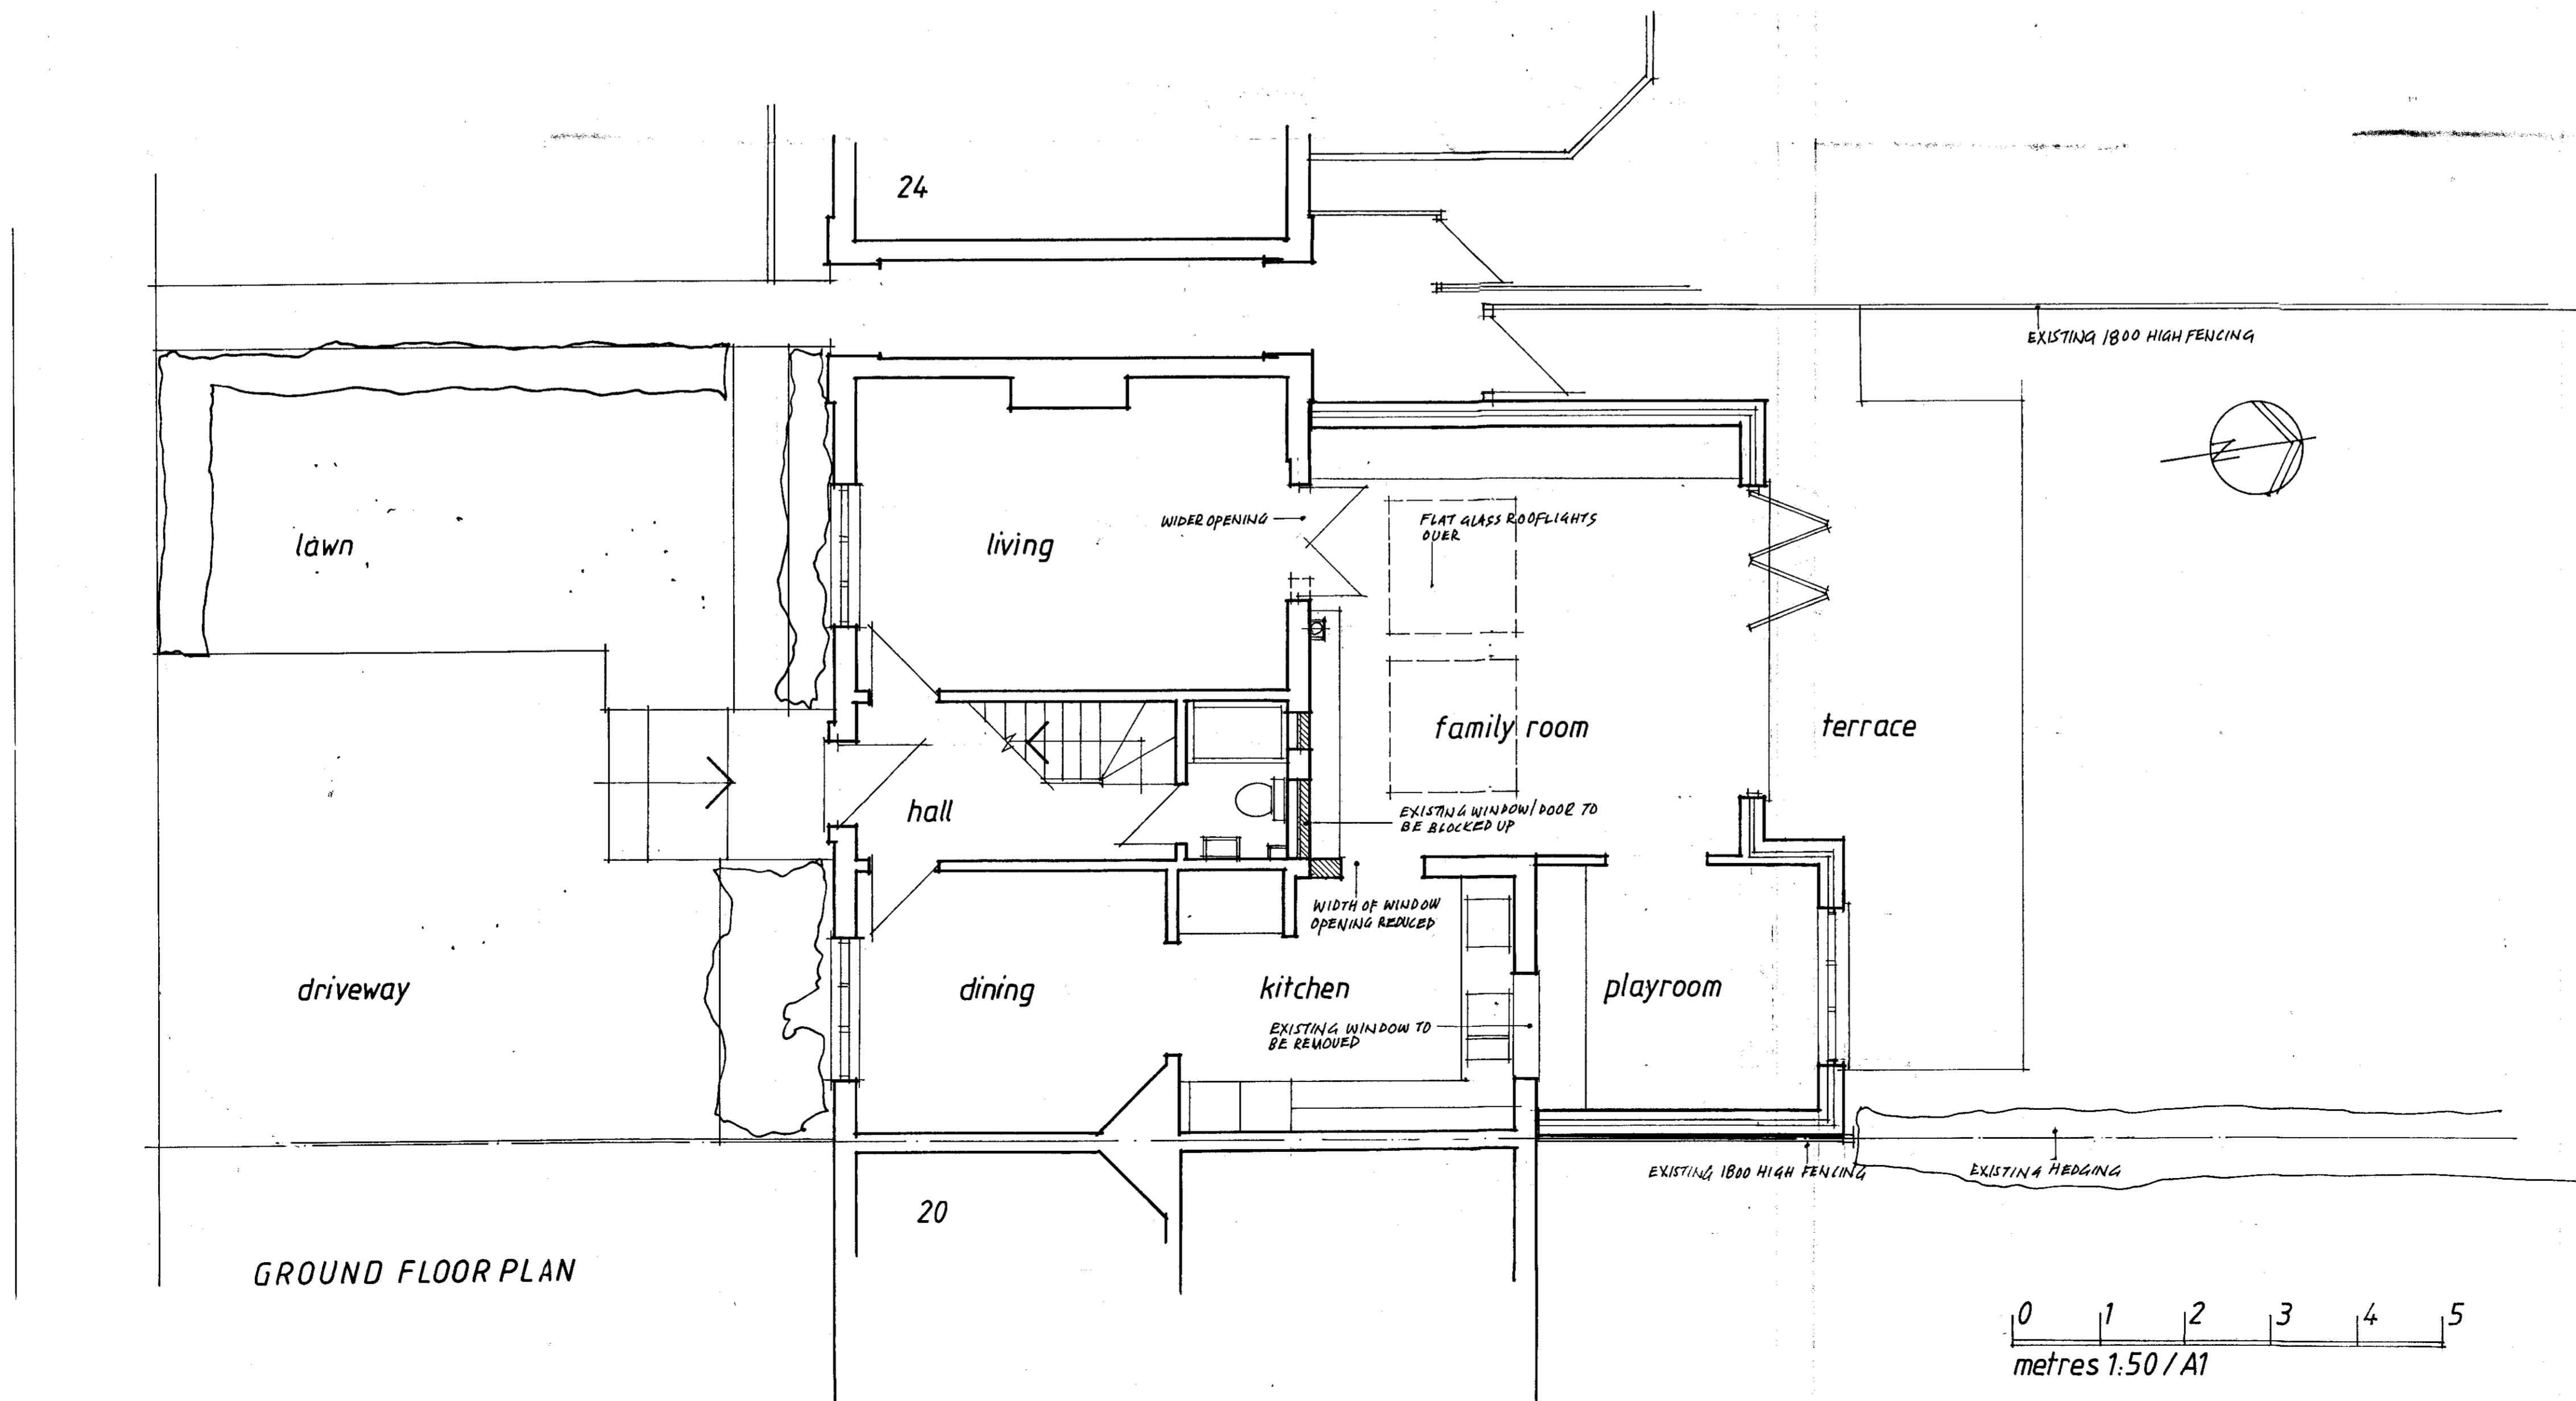

GROUND FLOOR PLAN

Amendments

- A
- B
- C
- D
- E
- F
- G
- H
- J
- K
- L
- M

THE LOUIS DE SOISSONS PARTNERSHIP ARCHITECTS

SHOOT LODGE, WANDON GREEN, HERTFORDSHIRE LU2 8PH
 TEL. 01438 833003 FAX. 01438 833004
 e mail: architect@louisdesoissions.co.uk

Contract
 22 BROCKSWOOD LANE, WGC

Drawing
 PLAN, ELEVATIONS, SECTION

Scale 1: 50 / A1 Date 08 / 2014

Drawn mh Checked

Drawing No. 2217 | P | 1

0 1 2 3 4 5
 metres 1:50 / A1