


SIDE / WEST ELEVATION

REAR / NORTH ELEVATION

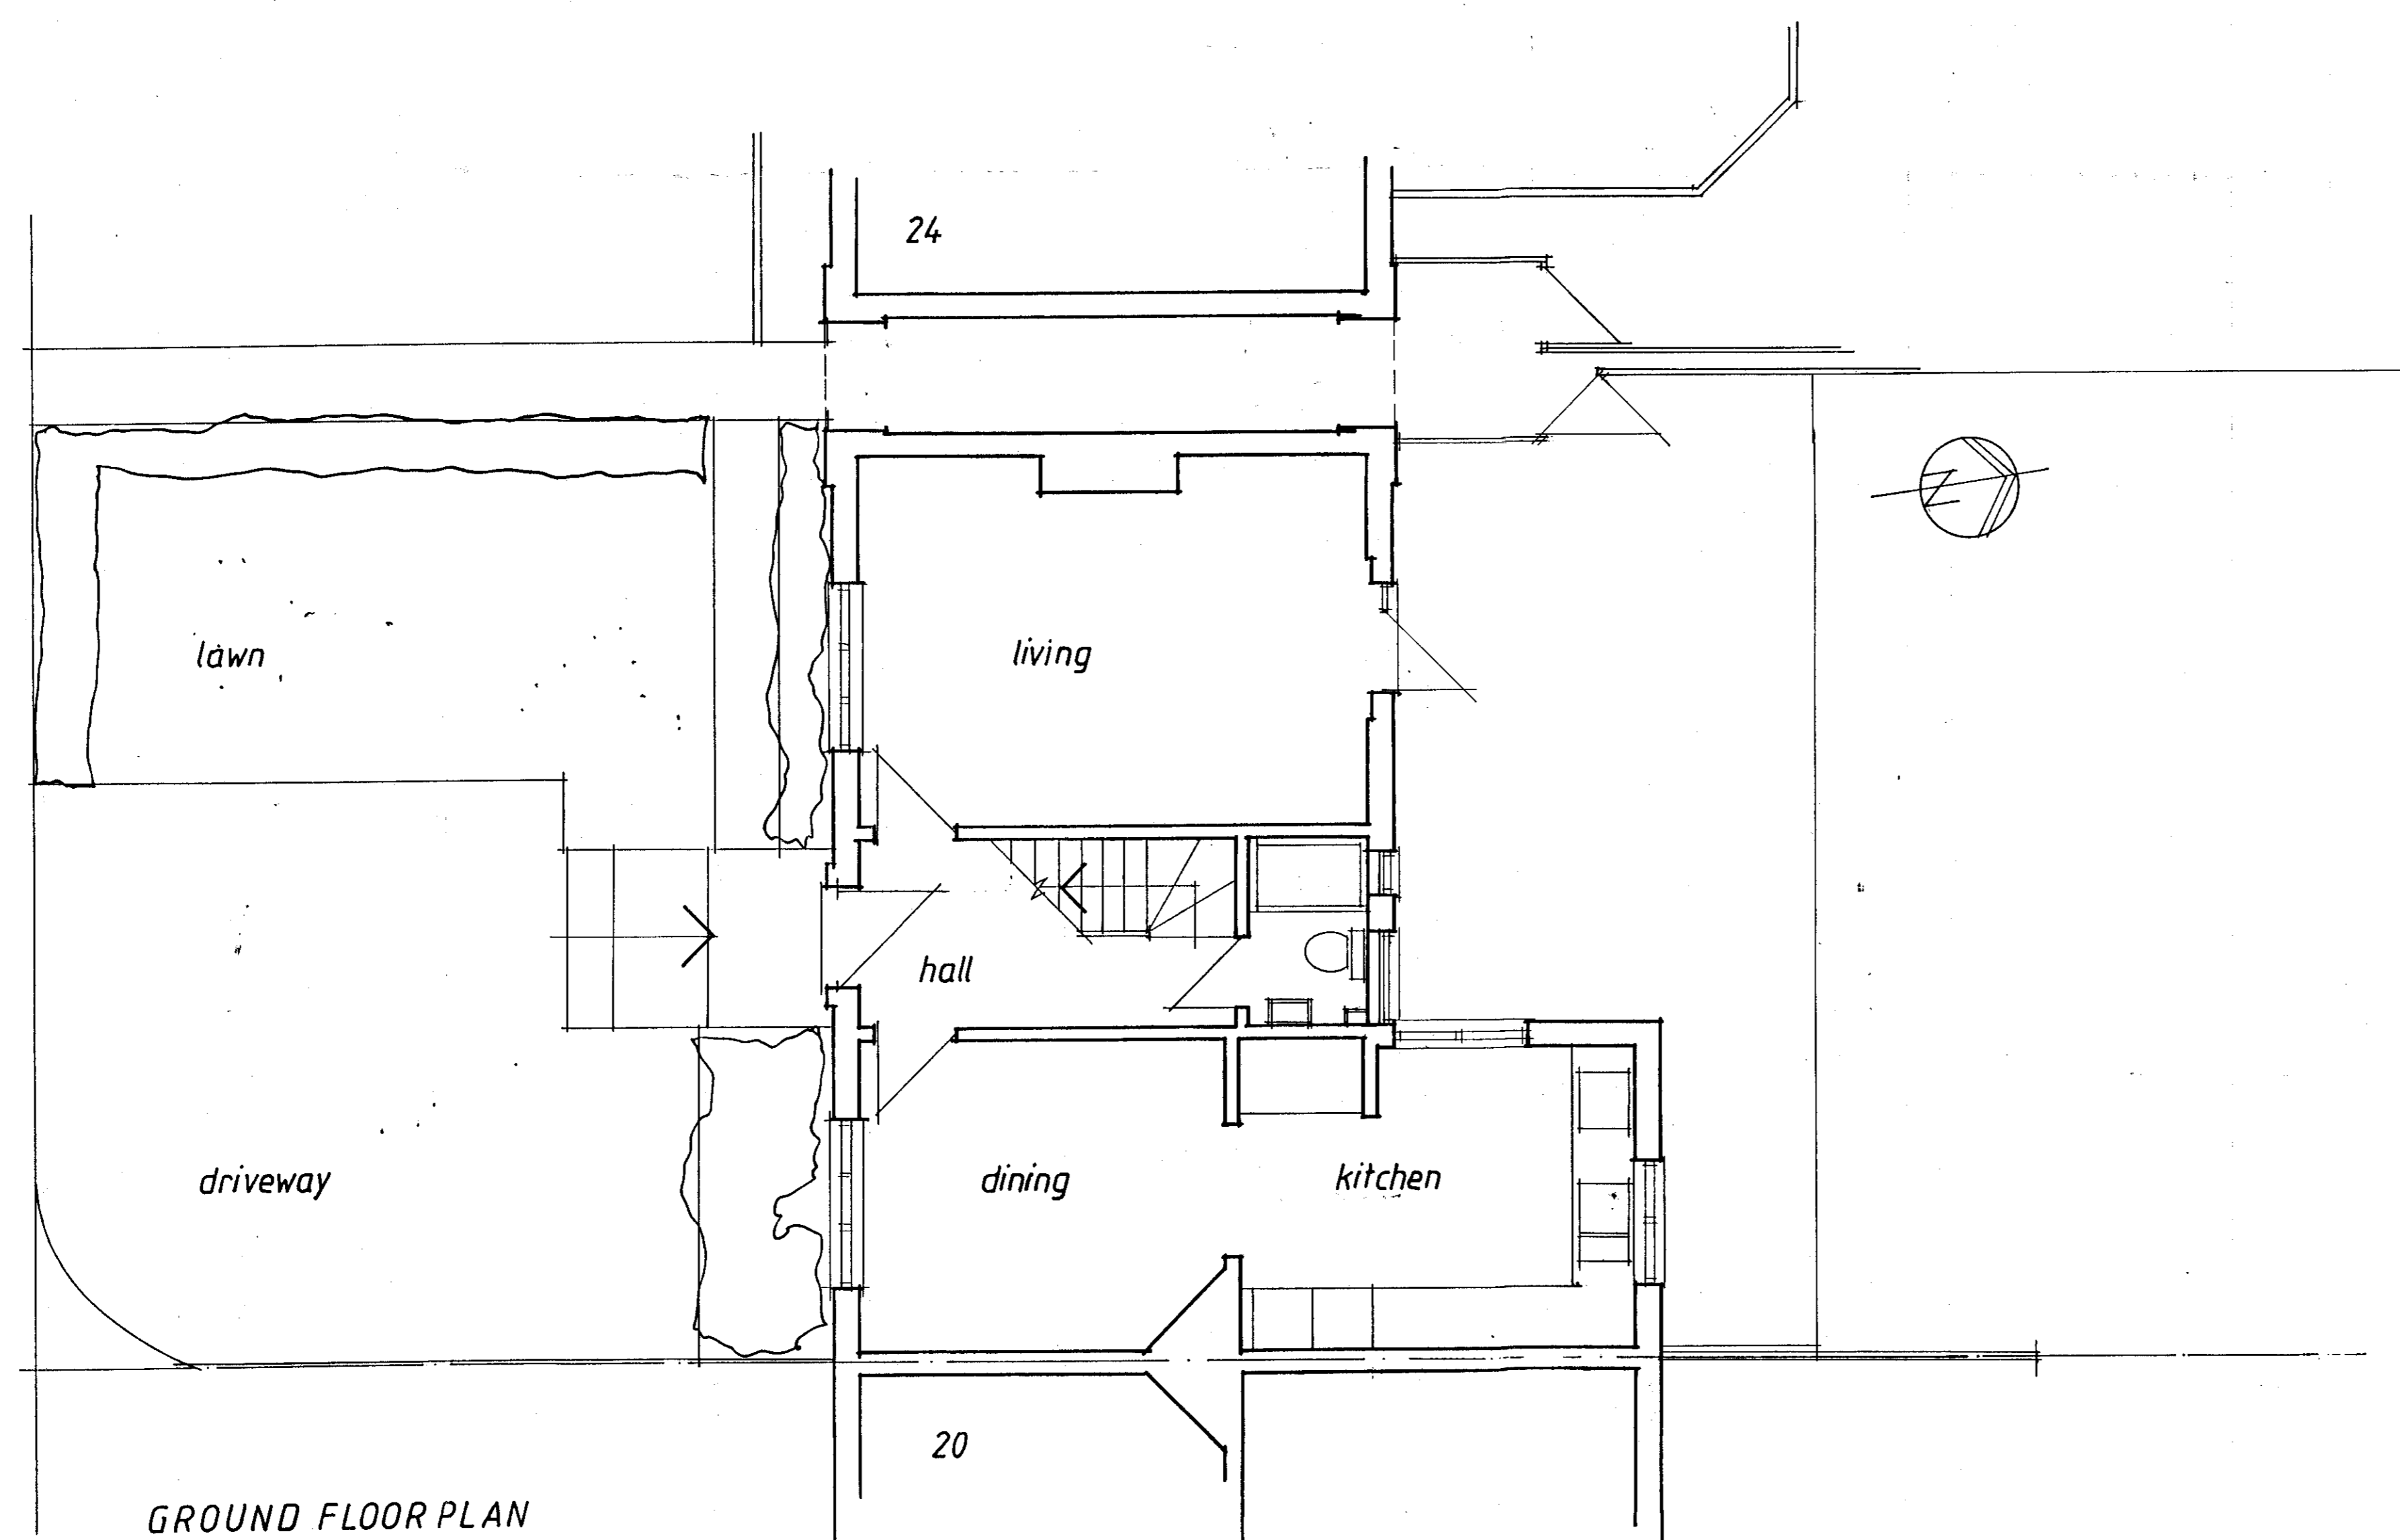

GROUND FLOOR PLAN

Amendments

- A
- B
- C
- D
- E
- F
- G
- H
- J
- K
- L
- M

THE LOUIS DE SOISSONS PARTNERSHIP ARCHITECTS

SHOOT LODGE, WANDON GREEN, HERTFORDSHIRE LU2 8PH  
 TEL. 01438 833003 FAX. 01438 833004  
 e mail: architect@louisdesoissons.co.uk

Contract  
 22 BROCKSWOOD LANE, WGC

Drawing  
 PLAN, ELEVATIONS, SECTION  
 AS EXISTING

Scale 1: 50 / A1 Date 08 / 2014

Drawn mh Checked

Drawing No.

2217 | EX. | 1