


SECTION AA

REAR / NORTH ELEVATION

SIDE / WEST ELEVATION

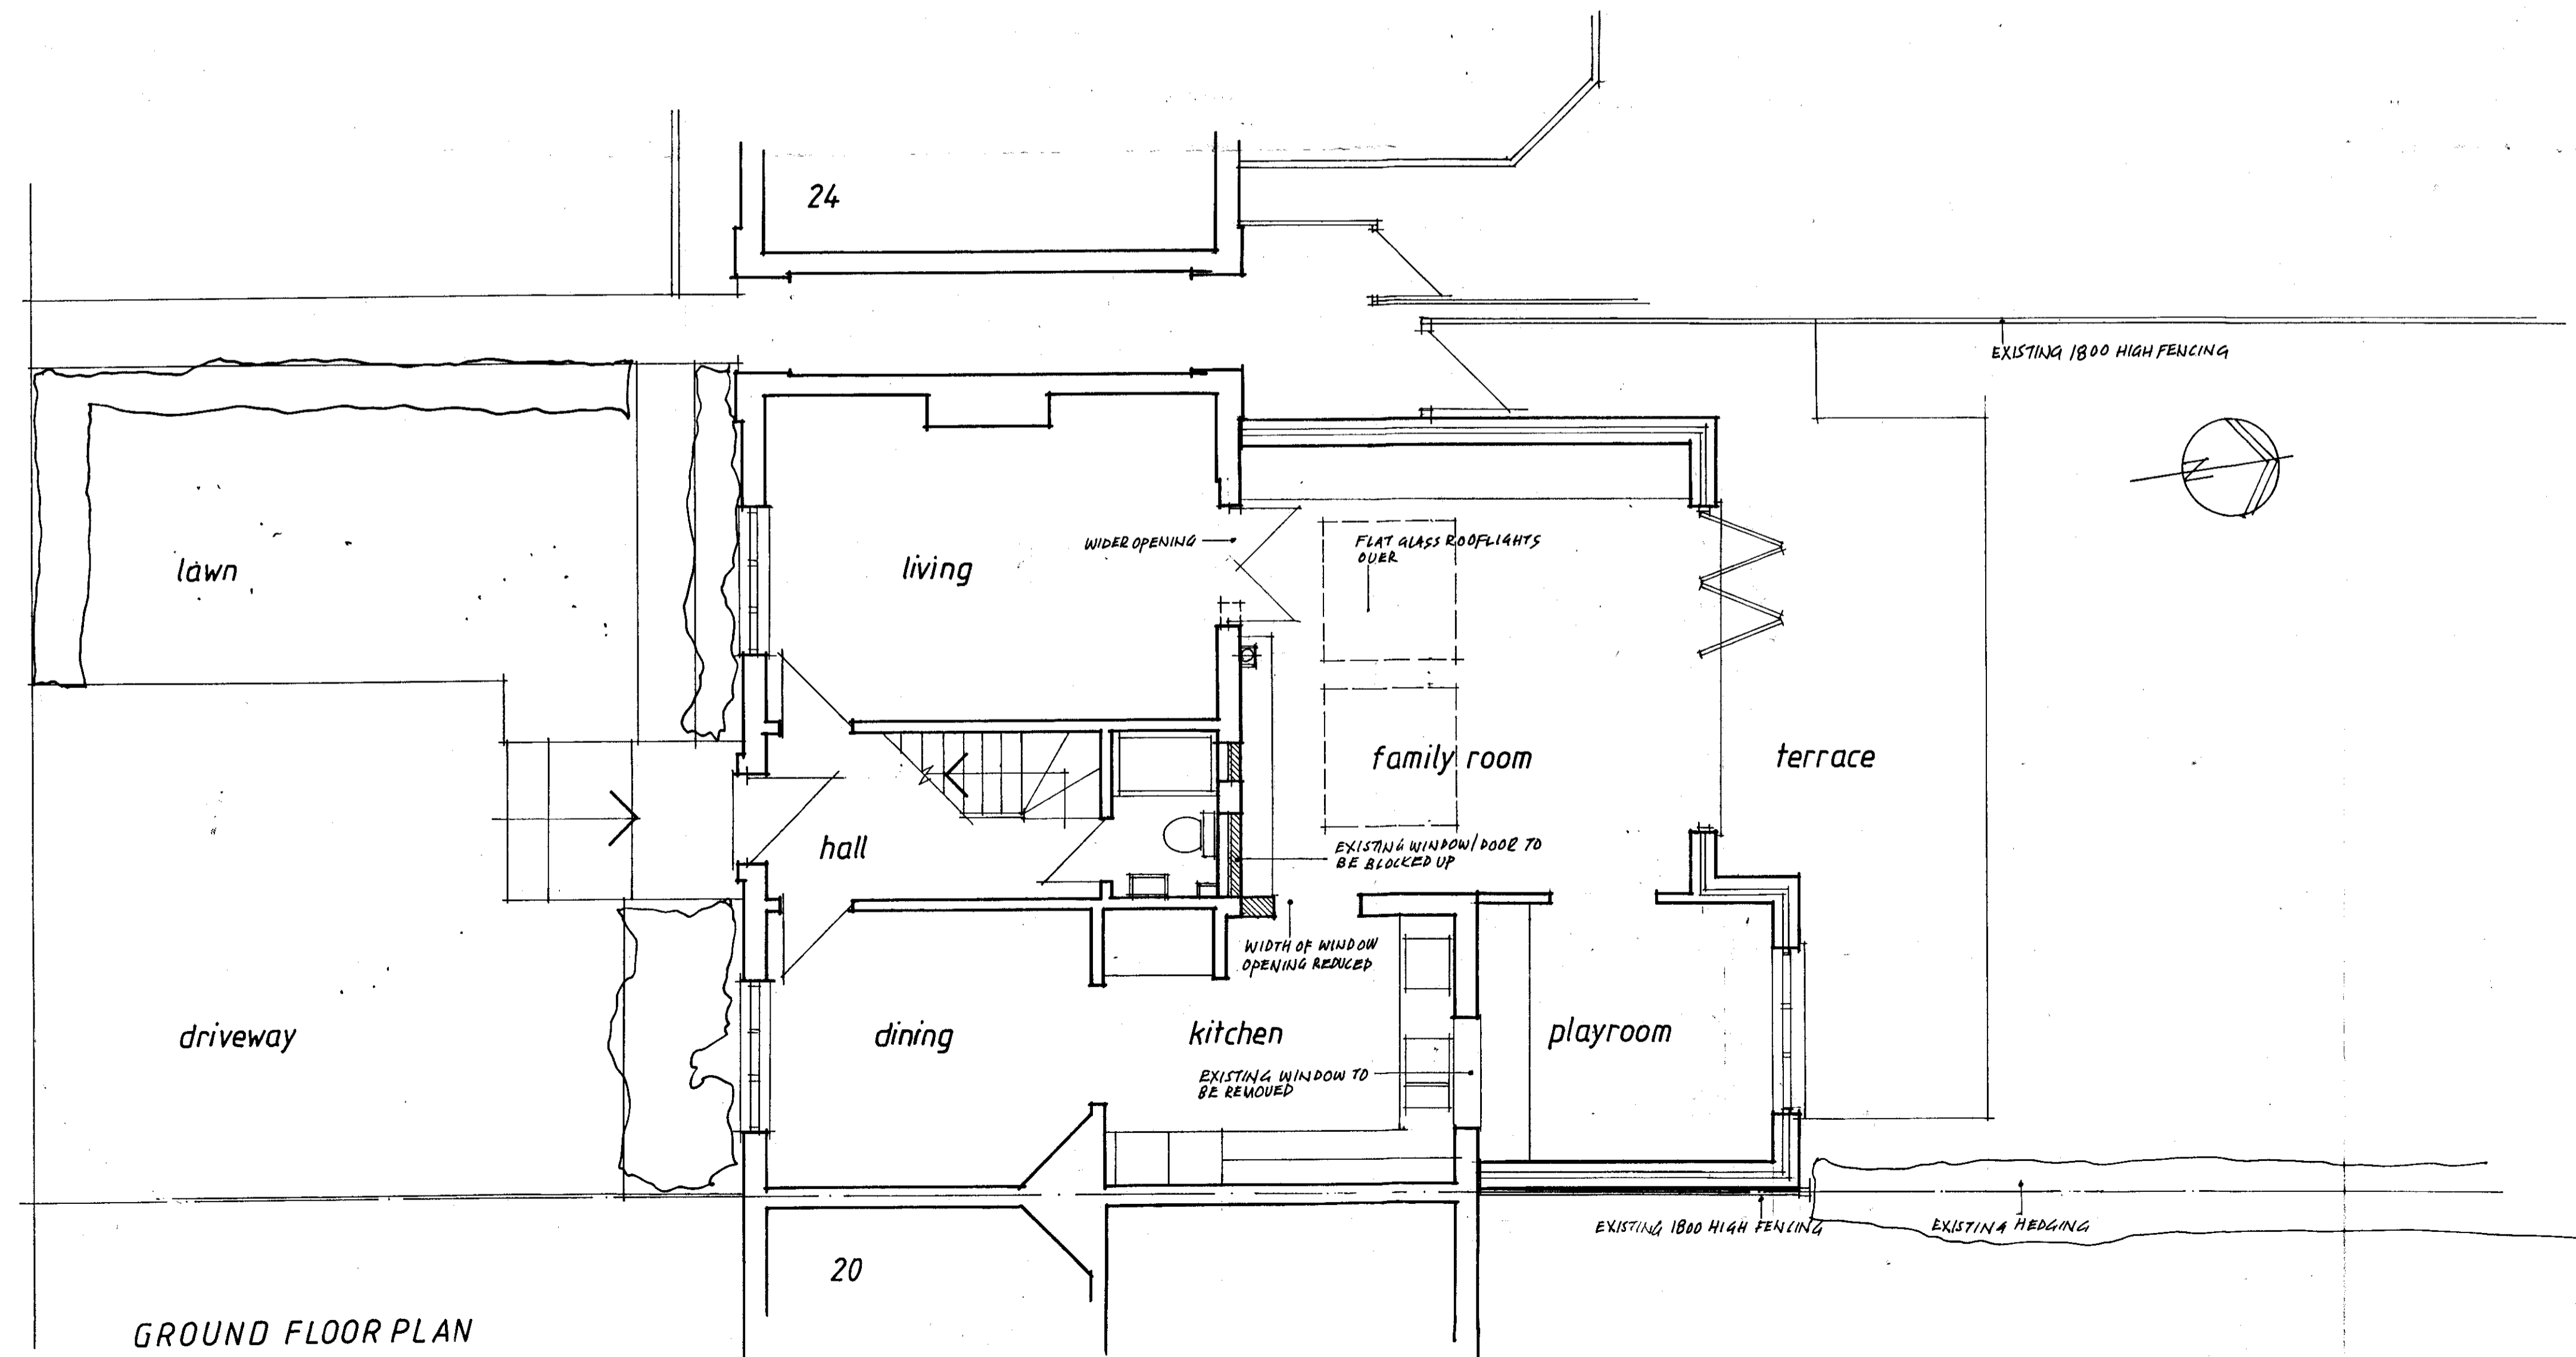

GROUND FLOOR PLAN

Amendments

A	HEIGHT OF PROPOSED PARAPET LOWERED OR REMOVED BY PLANNERS. HEIGHT OF BI-FOLD DOORS INCREASED. 03/10/2014
B	
C	
D	
E	AMENDMENT
F	06 OCT 2014
G	NO: N62011/1011/FP
H	W6/2014/1976/EN
J	
K	
L	
M	

**THE LOUIS DE SOISSONS PARTNERSHIP ARCHITECTS**  
 SHOOT LODGE, WANDON GREEN, HERTFORDSHIRE LU2 8PH  
 TEL. 01438 833003 FAX. 01438 833004  
 e mail: architect@louisdesoissons.co.uk

Contract  
**22 BROCKSWOOD LANE, WGC**

Drawing  
**PLAN, ELEVATIONS, SECTION**

Scale **1:50 / A1** Date **08 / 2014**

Drawn **mh** Checked

Drawing No. **2217 | P | 1 A**

