



1 42 Brockwood Lane
Proposed Ground Floor Plan 1:100

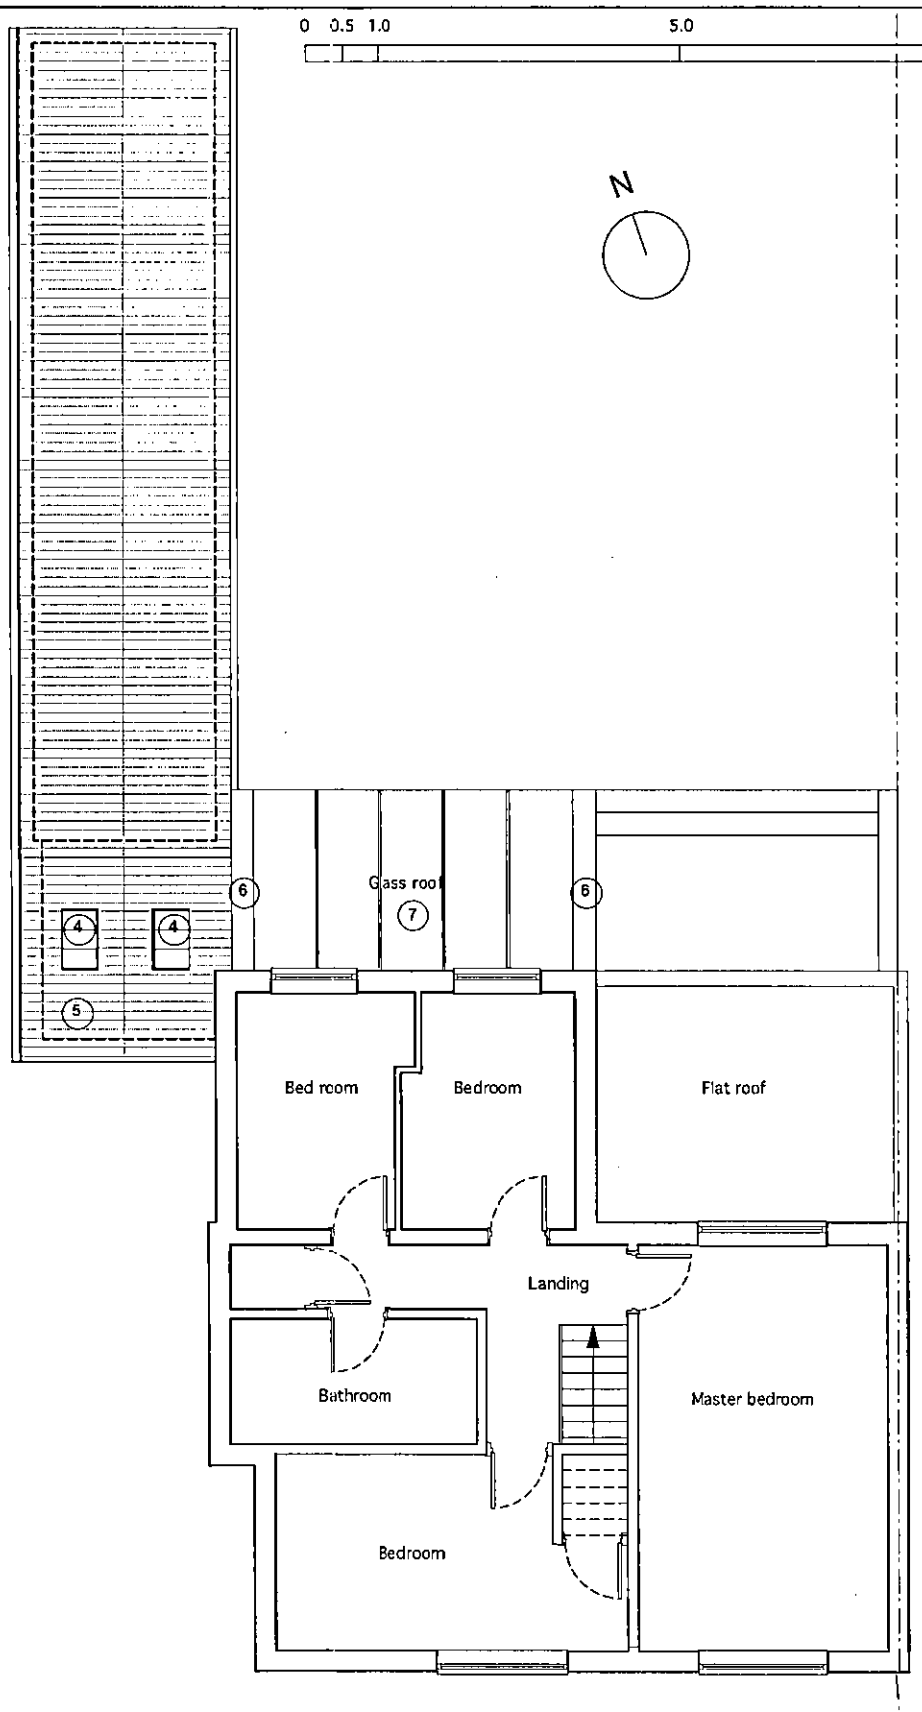

2 42 Brockwood Lane
Proposed 1. Floor Plan 1:100

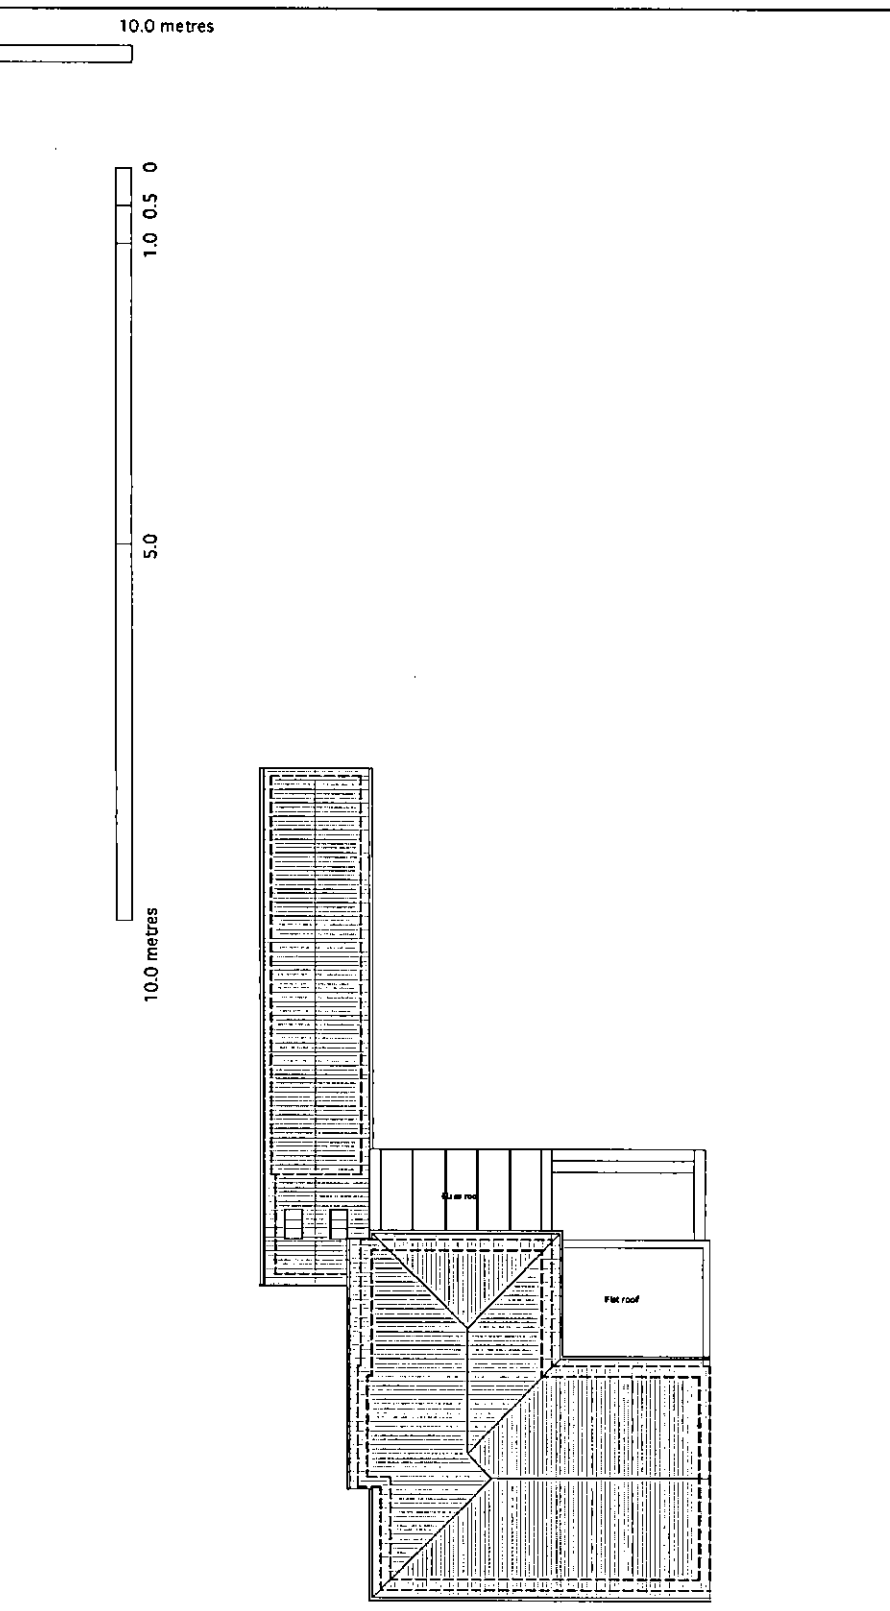

PLANNING
DEPARTMENT
OFFICE COPY
26 JUL 2012
N6/2012/31 537/50
REF: W
42 Brockwood Lane
Proposed Roof Plan 1:200

Notes

- | | |
|---|--|
| 1 Facing white render to match existing | 6 New parapet wall to match existing |
| 2 New white Pvc double glazed door match existing in proportion and style | 7 All glass construction including windows, mullions, roof and beams |
| 3 New sliding folding doors to match existing opening in proportion | 8 New white Pvc double glazed circular window |
| 4 New rooflight 'Conservation roof light' by Veluxx or similar | 9 New timber garage doors to match existing in style and proportion |
| 5 New roof tiles and roof detailing to match existing
All new guttering and pipework to match existing | |

Rev	Description	Date

Client
Stephen & Laura Youell
42 Brockwood Lane
Welwyn Garden City
AL8

Drawing Status
FOR PLANNING
Drawing Title
PROPOSED FLOOR PLANS

Job Number 0722	Scale 1:100 A3	Drawn By MM
Job Title Brockwood	Date 06/12	Checked By
Drawing No 0722/02/100	Rev	

MOHNS & SANDERS
Studio 3.07 The Tea Building
Shoreditch High Street
London E1 6J
m: 07931290408
f: 020 7739 1818
e: miriam@mohnsanderson.com

ALL DIMENSIONS ARE TO BE CHECKED ON SITE
THIS DRAWING IS TO BE USED IN CONJUNCTION WITH ALL CONSULTANT INFORMATION
MOHNS & SANDERS RETAIN THE COPYRIGHT OF ALL INFORMATION HEREIN THIS DRAWING