



1 42 Brockwood Lane
Existing Ground Floor Plan 1:100

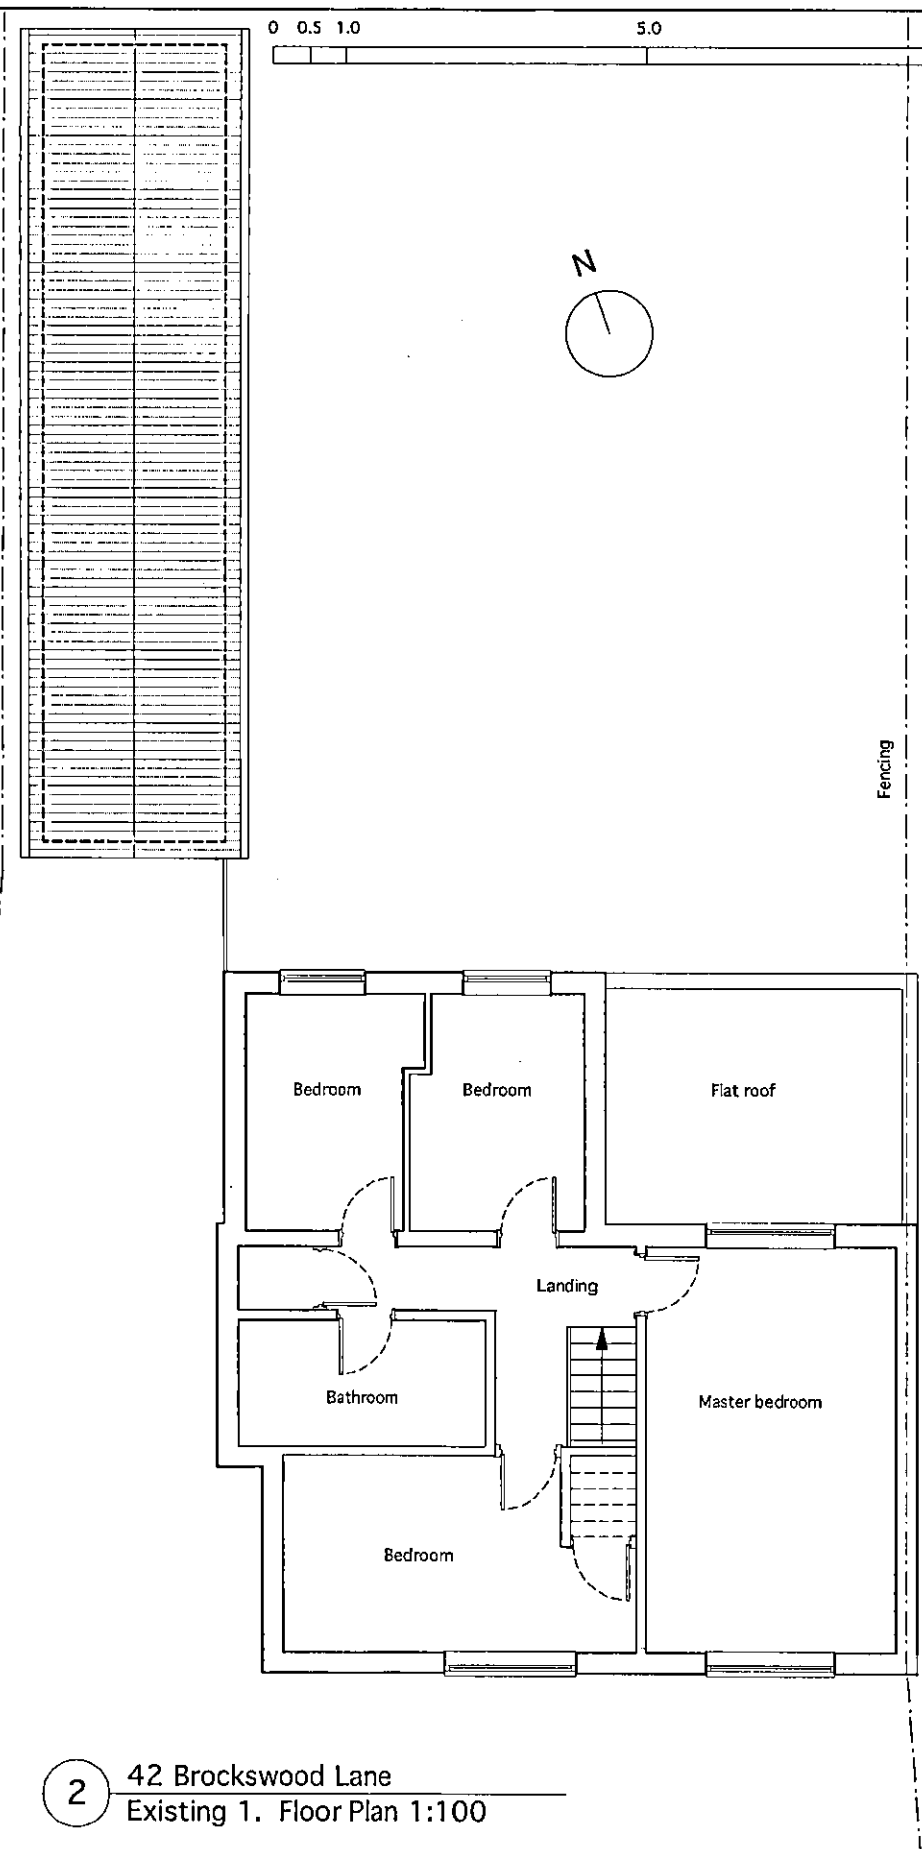

2 42 Brockwood Lane
Existing 1. Floor Plan 1:100

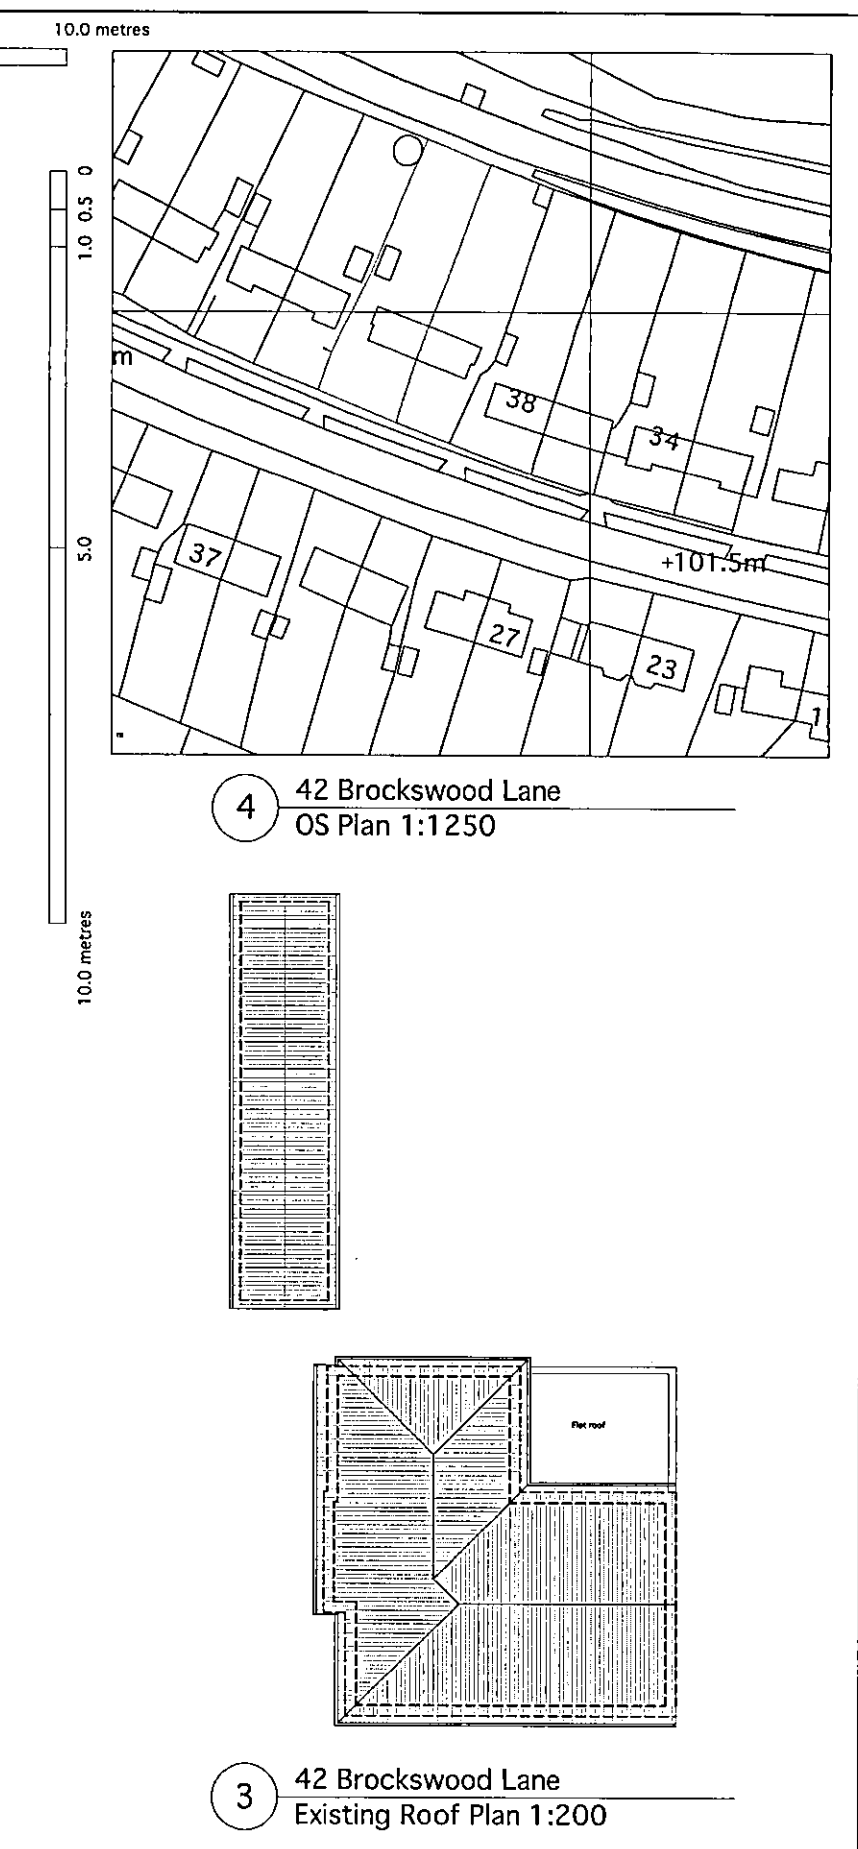

3 42 Brockwood Lane
Existing Roof Plan 1:200

Notes	Rev	Description	Date	Client	Drawing Status	Job Number	Scale	Drawn By	Checked By
ALL DIMENSIONS ARE TO BE CHECKED ON SITE THIS DRAWING IS TO BE READ IN CONJUNCTION WITH ALL CONSULTANTS INFORMATION MOHNS & SANDERS IS NOT RESPONSIBLE FOR ANY INFORMATION CONTAINED WITHIN THIS DRAWING				Stephen & Laura Youell 42 Brockwood Lane Welwyn Garden City AL8	FOR PLANNING	0722	1:100 A3	MM	
					EXISTING FLOOR PLANS				
						0722/01/100			

MOHNS & SANDERS
Studio 3.07 The Tea Building
Shoreditch High Street
London E1-6B

2012
N6/2012/1537/R