




01 Ground Floor Plan
Scale 1:100

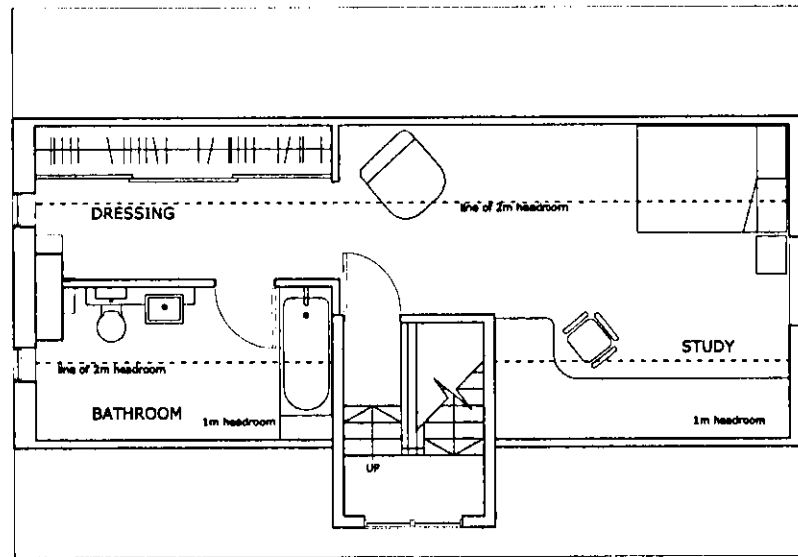


03 Second Floor Plan
Scale 1:100

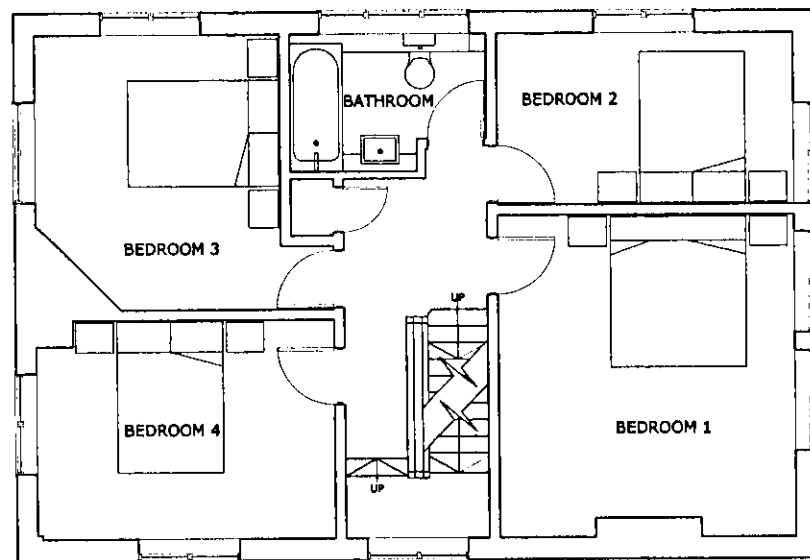

02 First Floor Plan
Scale 1:100

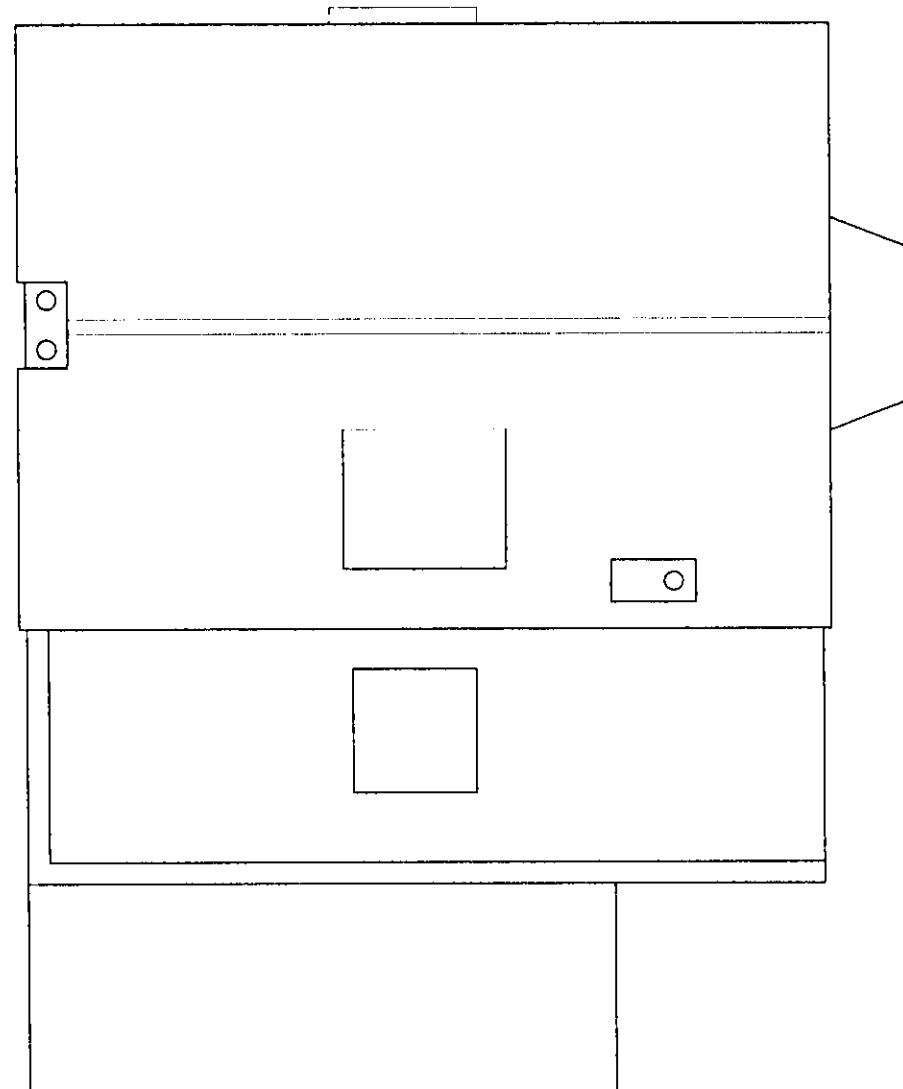


04 Roof Plan
Scale 1:100

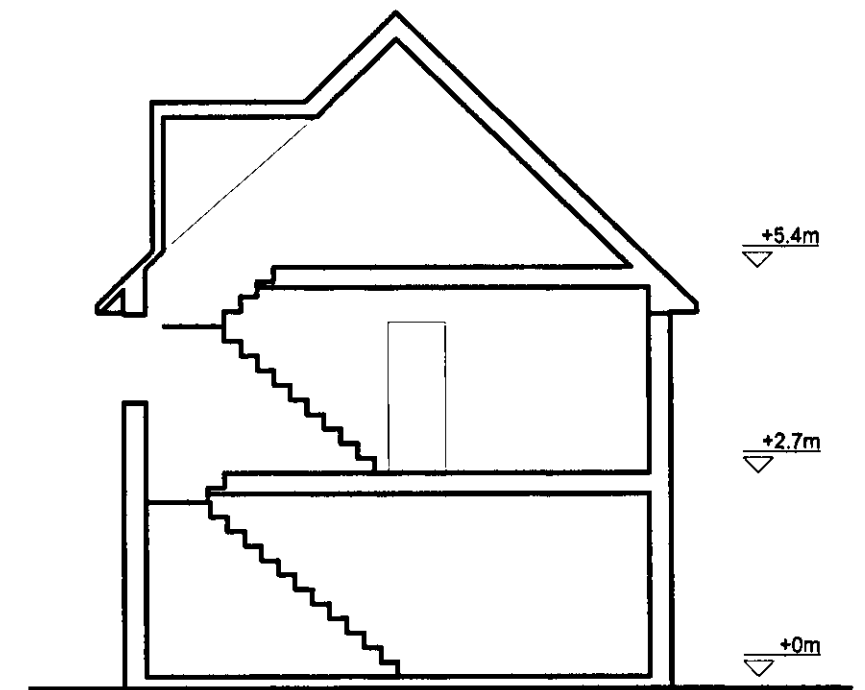

05 Section
Scale 1:100

09 AUG 2012
REF: 2012/1688

 

PROJECT	35 Sherrards Park Road
DRAWING TITLE	Proposed Floor Plans
STATUS	Planning
SCALE 1:100 @ A3	DRAWN BY AM 08-005P

AMA
DESIGN