




01 Ground Floor Plan
Scale 1:100

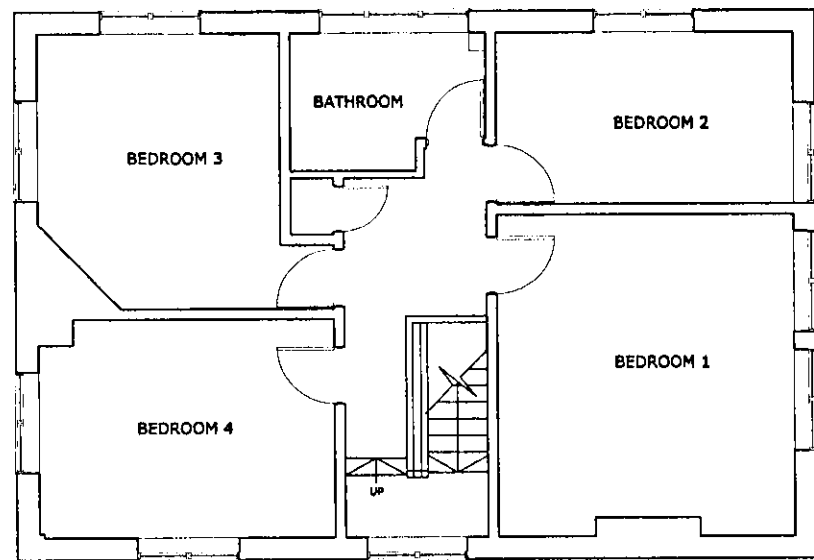


02 First Floor Plan
Scale 1:100

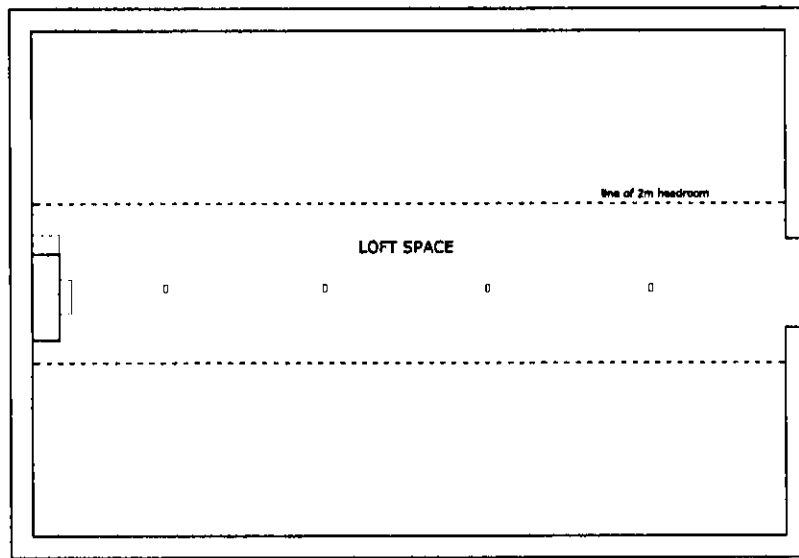

03 Second Floor Plan
Scale 1:100

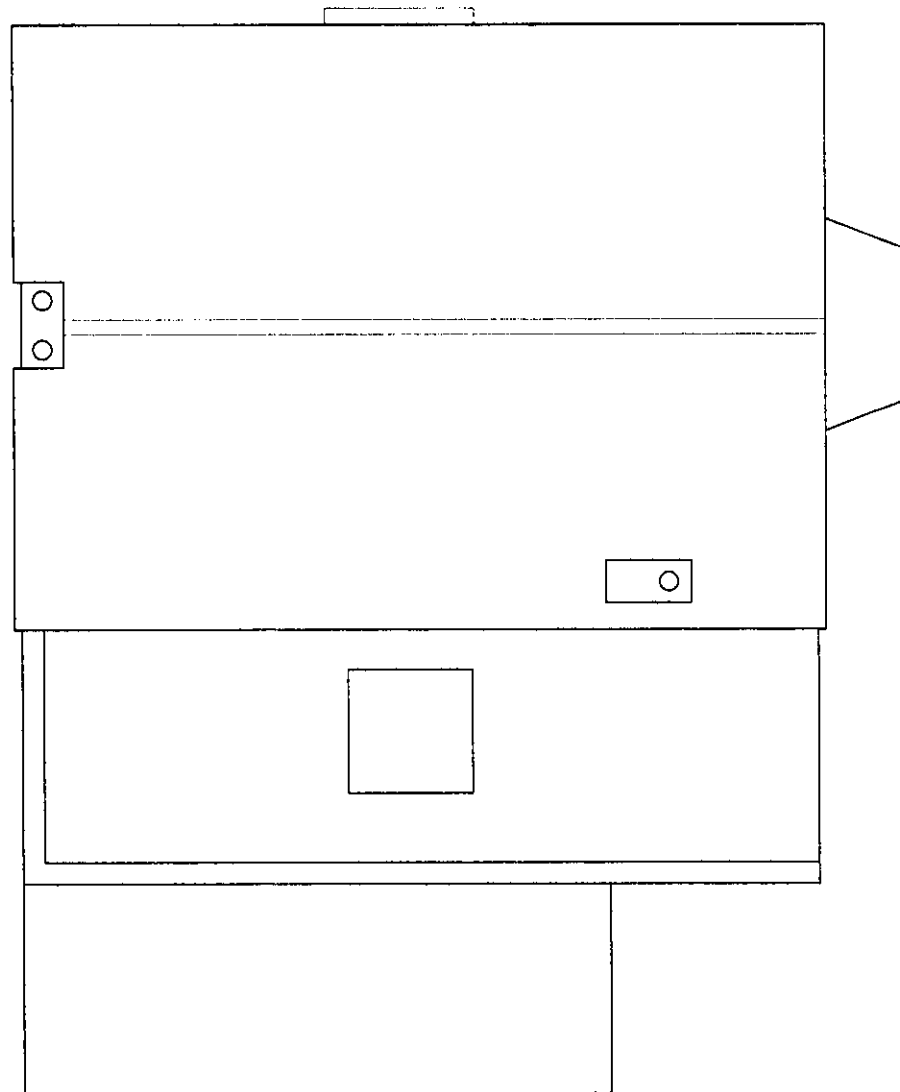


04 Roof Plan
Scale 1:100

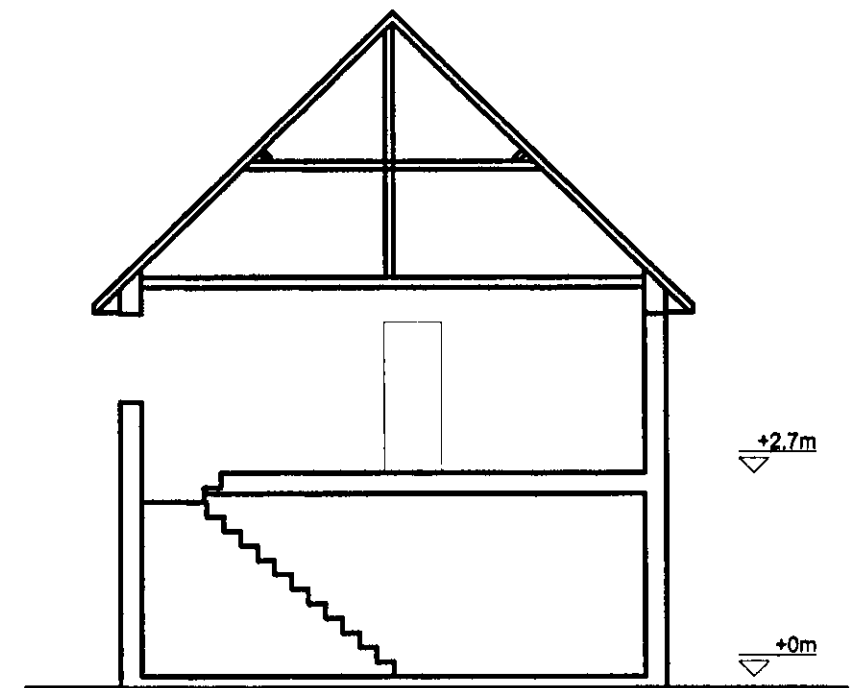

05 Section
Scale 1:100

09 AUG 2012
2012/1688

 

PROJECT	35 Sherrards Park Road
DRAWING TITLE	Existing Floor Plans
STATUS	Planning
SCALE 1:100 @ A3	DRAWN BY AM 08-003P

AMA
DESIGN