



01 North West Elevation
Scale 1:100

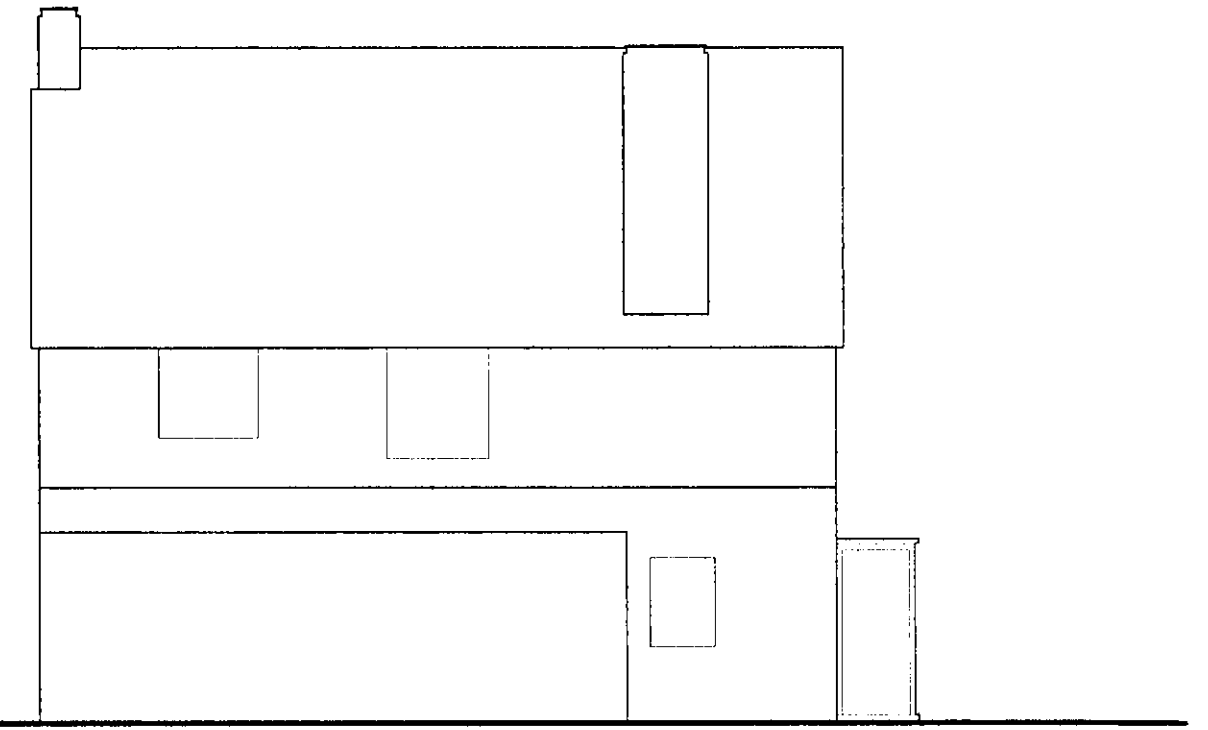

02 South West Elevation
Scale 1:100

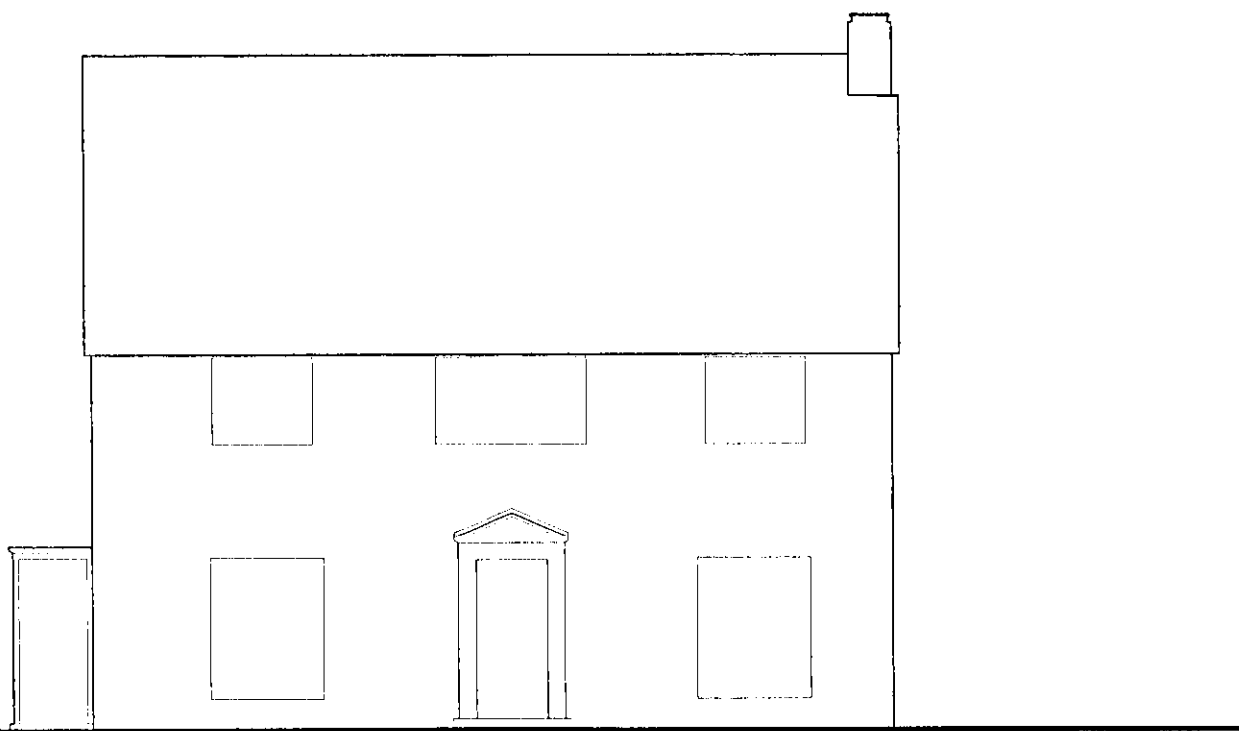

03 North East Elevation
Scale 1:100



04 South East Elevation
Scale 1:100

09 AUG 2017
2012/1688



PROJECT	35 Sherrards Park Road
DRAWING TITLE	Existing Elevations
STATUS	Planning
SCALE 1:100 @ A3	DRAWN BY AM 08-002P

AMA
DESIGN