




01 Ground Floor Plan
Scale 1:100

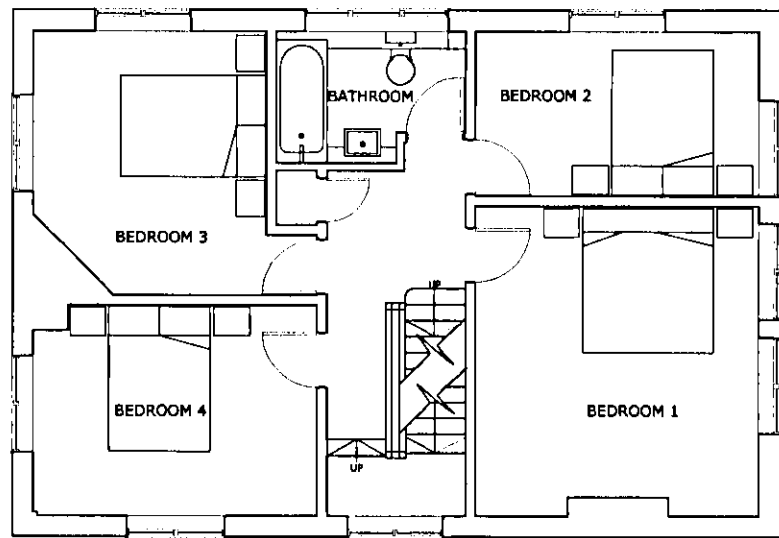


02 First Floor Plan
Scale 1:100

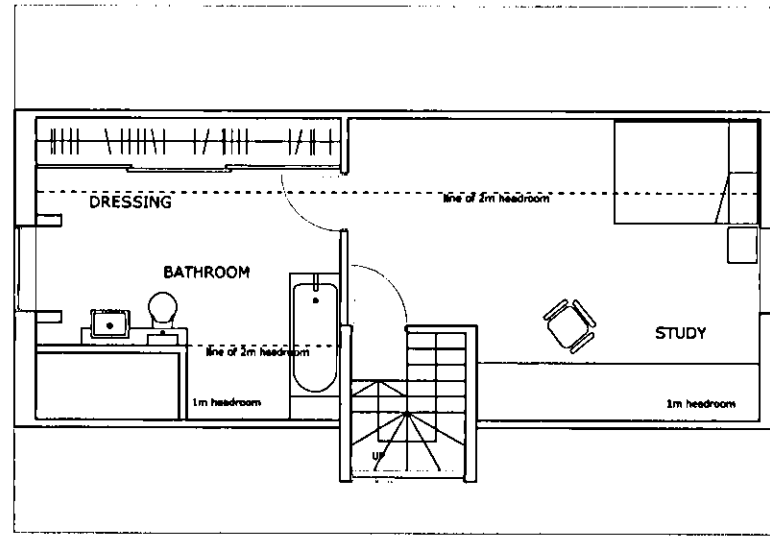

03 Second Floor Plan
Scale 1:100

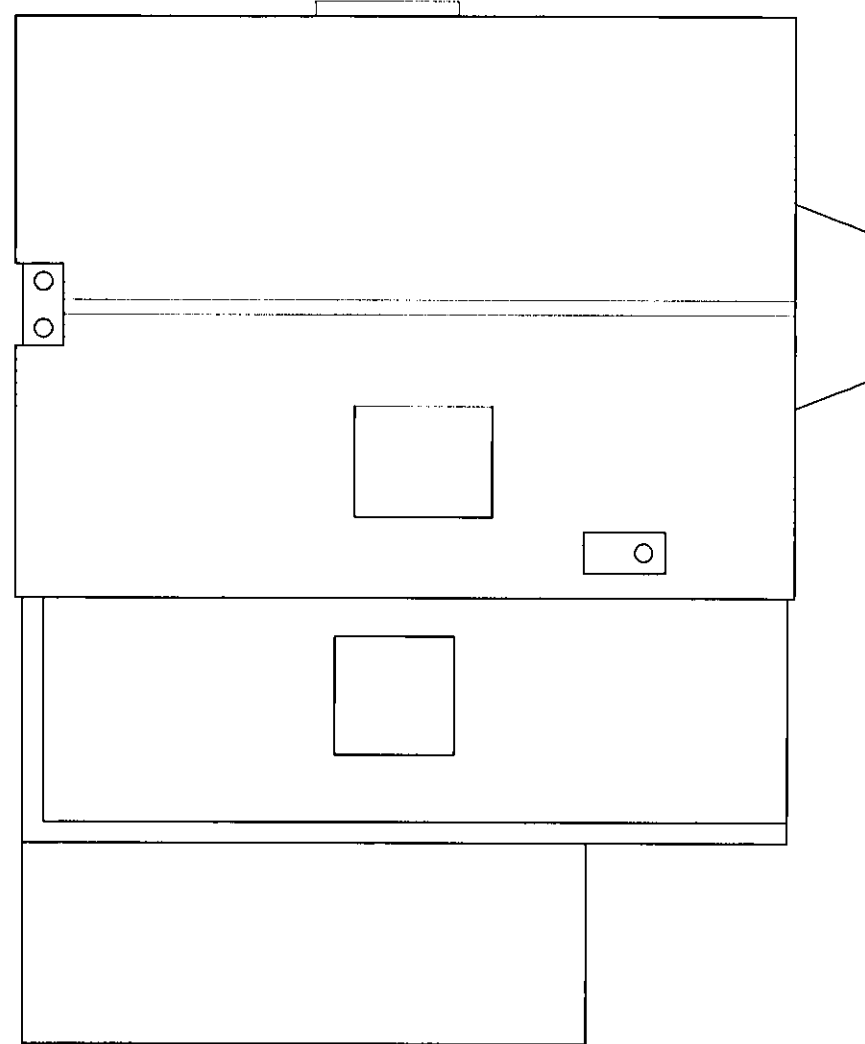


04 Roof Plan
Scale 1:100

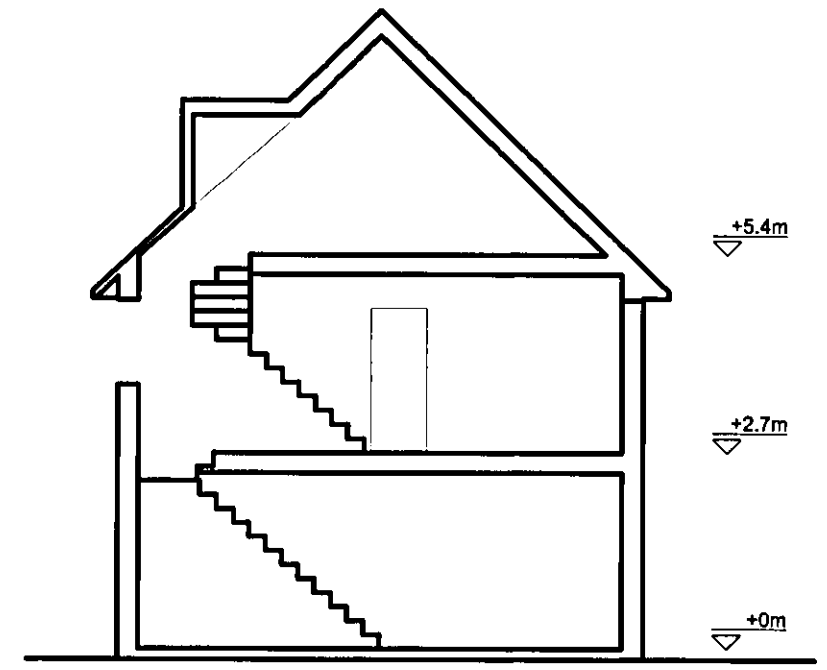

05 Section
Scale 1:100

AMENDMENT
04 OCT 2012
NO: 6 2012/1688
2012/1689.

 

PROJECT	35 Sherrards Park Road	AMA DESIGN
BUILDING TITLE	Proposed Floor Plans REVISION B	
STATUS	Planning	
SCALE 1:100 @ A3	DRAWN BY AM 08 - 005PB	