



01 North West Elevation
Scale 1:100

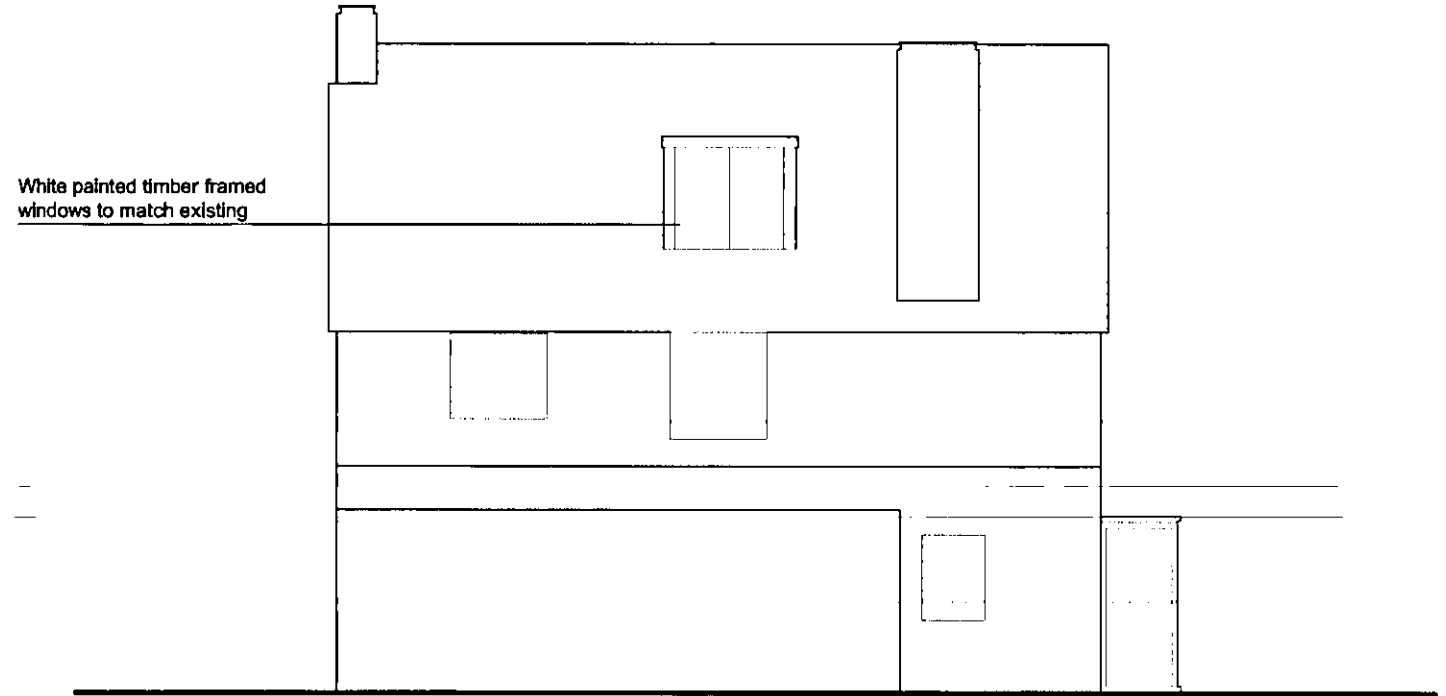

02 South West Elevation
Scale 1:100

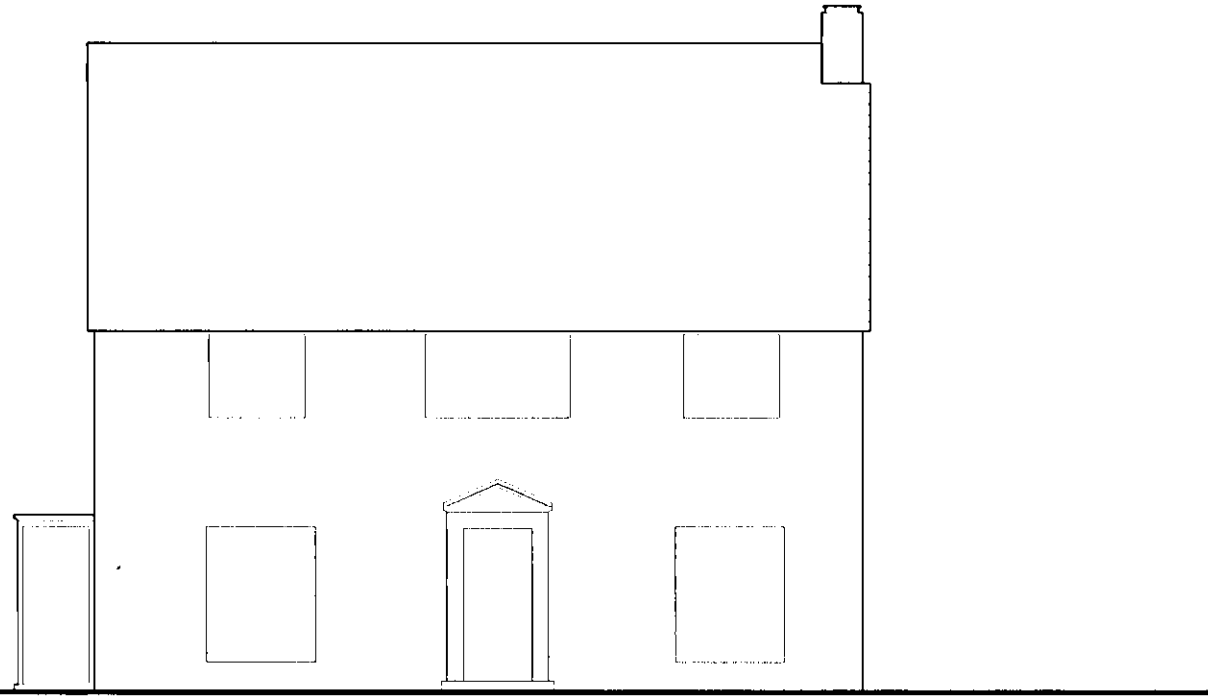

03 North East Elevation
Scale 1:100

AMENDMENT
9 4 OCT 2012
NO: 6 2012/1688
2012/1689.



04 South East Elevation
Scale 1:100



PROJECT	35 Sherrards Park Road
BOARDING TITLE	Proposed Elevations REVISION C
STATUS	Planning
SCALE 1:100 @ A3	DRAWN BY AM 08 - 004PC

AMA
DESIGN