



01 North West Elevation
Scale 1:100

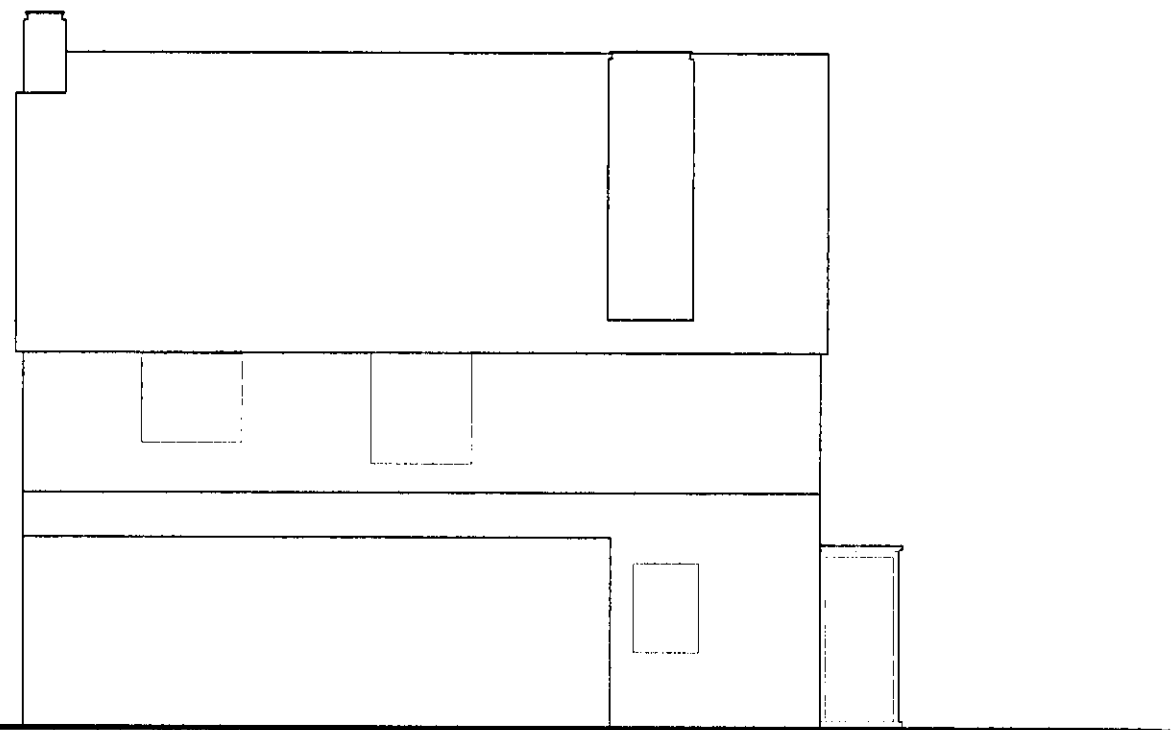

02 South West Elevation
Scale 1:100

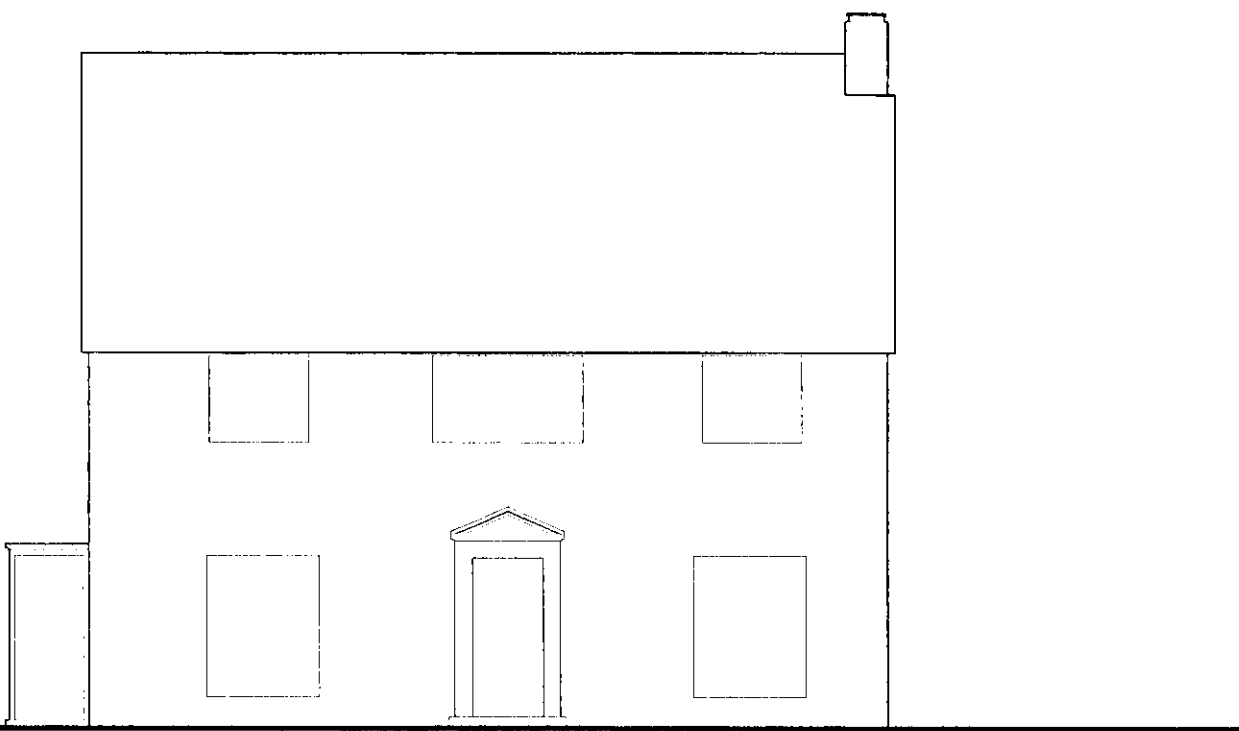

03 North East Elevation
Scale 1:100



04 South East Elevation
Scale 1:100

09 AUG 2012
2012/1689



| | |
|------------------|------------------------|
| PROJECT | 35 Sherrards Park Road |
| DRAWING TITLE | Existing Elevations |
| STATUS | Planning |
| SCALE 1:100 @ A3 | DRAWN BY AM 08-002P |

AMA
DESIGN