



01 North West Elevation
Scale 1:100

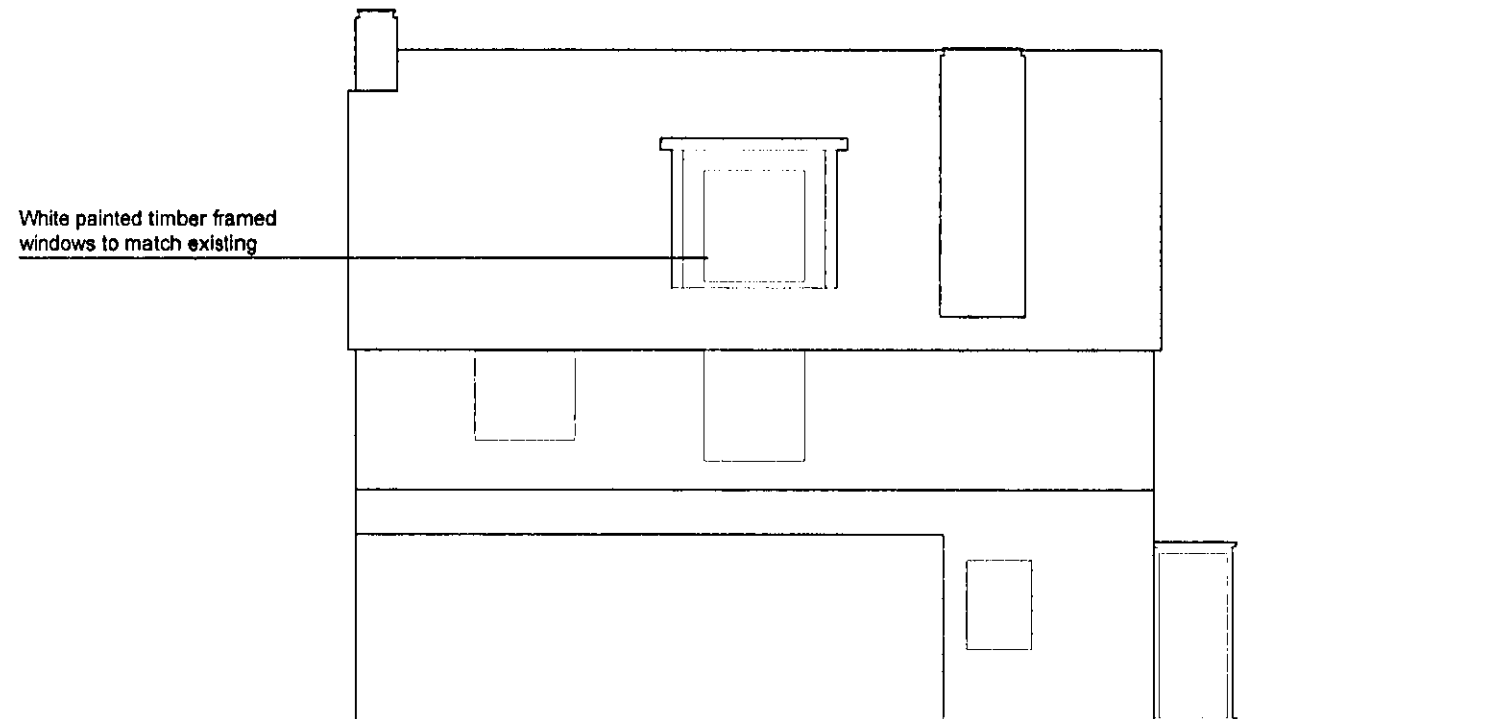

02 South West Elevation
Scale 1:100

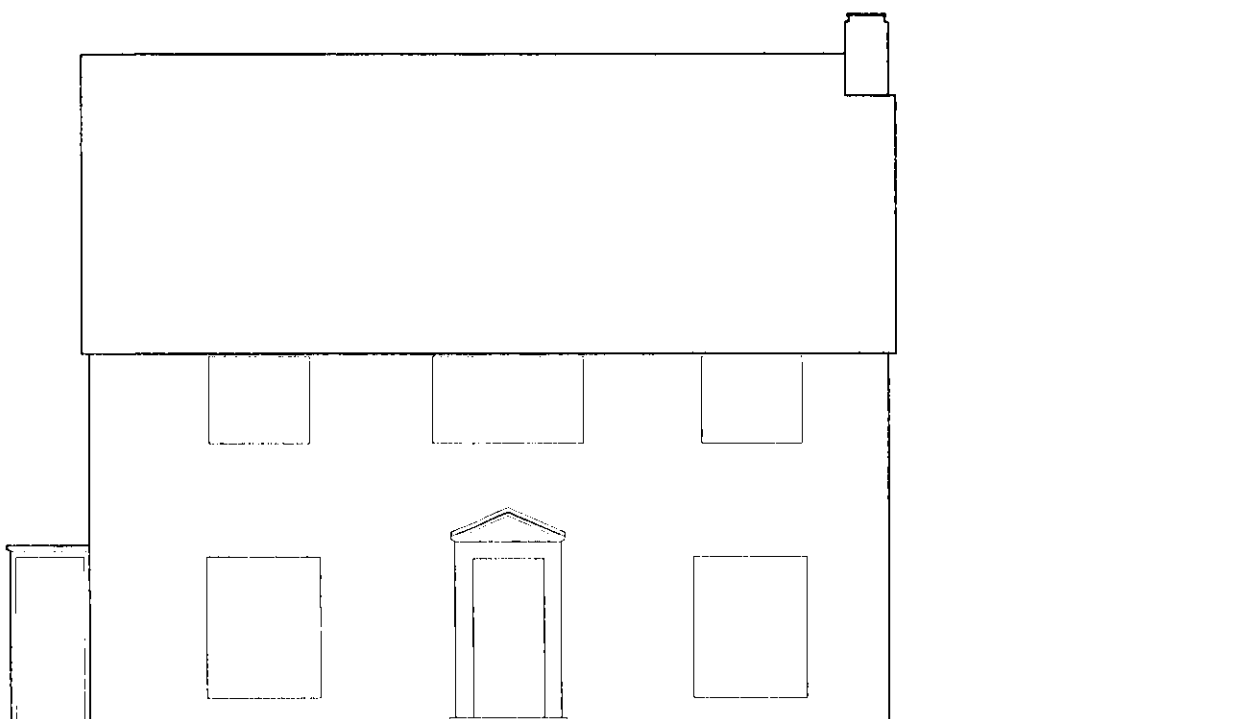

03 North East Elevation
Scale 1:100



04 South East Elevation
Scale 1:100

09 AUG 2012
2012/1689



PROJECT	35 Sherrards Park Road	AMA DESIGN
DRAWING TITLE	Proposed Elevations	
STATUS	Planning	
SCALE 1:100 © A3 DRAWN BY	AM 08 - 004P	