



EXISTING GROUND FLOOR

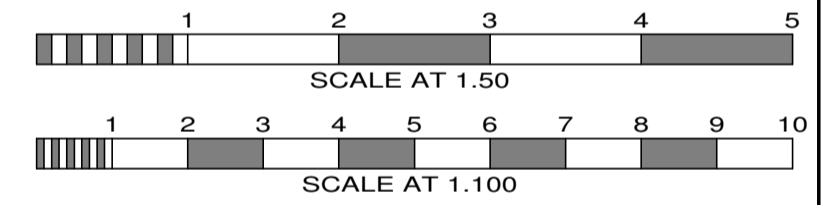


EXISTING FRONT ELEVATION



EXISTING REAR ELEVATION

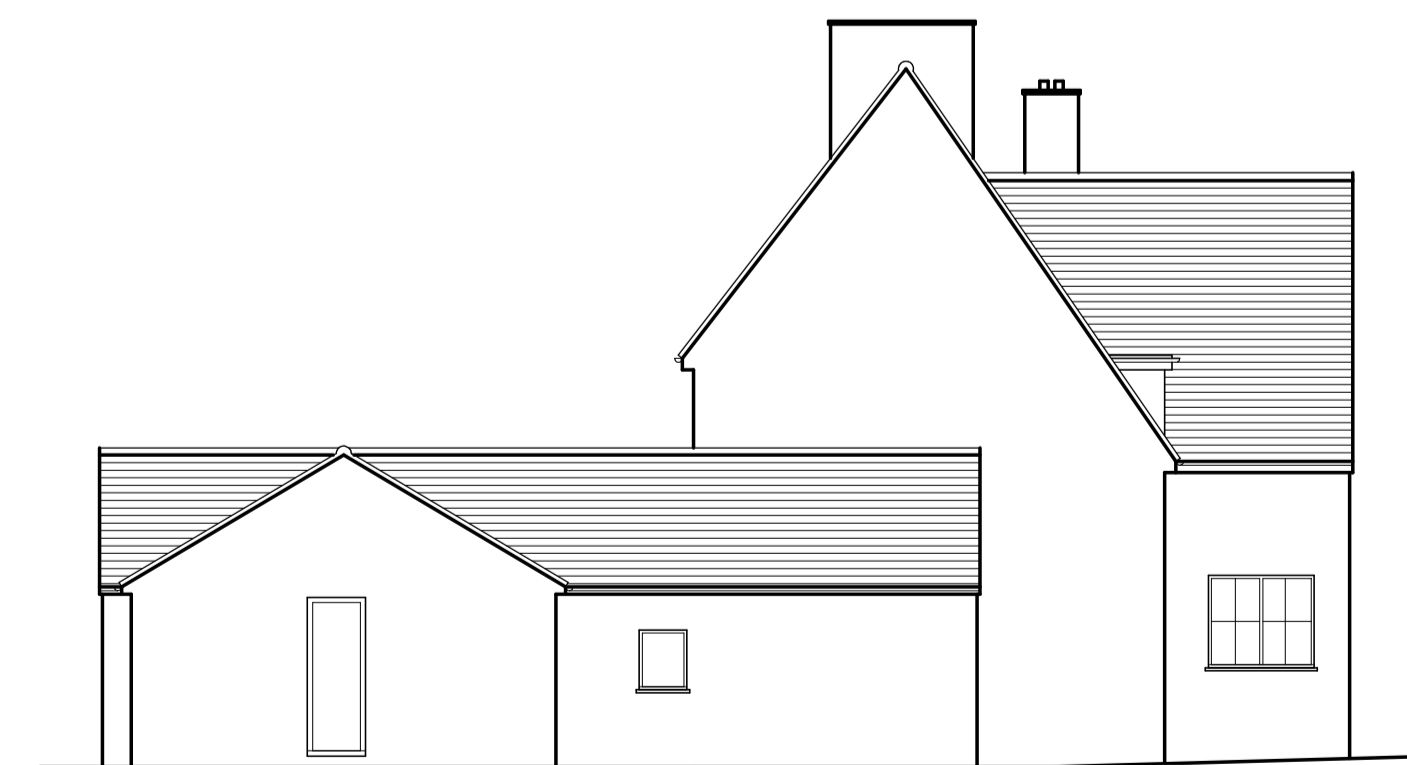

EXISTING SIDE ELEVATION

No.	Date	By	Contents
Revisions			
Site Address			
34 SHERRARDSPARK ROAD			
AL8 7JS			
Job Title			
SINGLE STOREY REAR & SIDE EXTENSIONS FRONT EXTENSION TO GARAGE			
Drawing Title			
EXISTING PLANS & ELEVATIONS			
Scale	1:50 1:100	Date	08/12
		Drawn by	PRC
 Alan Cox associates Architectural & Planning Consultants TEL: 020 - 8440 - 7777 FAX: 020 - 8364 - 9556			
Draw.No.	397412		Rev.

Site Address
34 SHERRARDSPARK ROAD
AL8 7JS

Job Title
SINGLE STOREY REAR &
SIDE EXTENSIONS
FRONT EXTENSION TO GARAGE

Drawing Title
EXISTING PLANS
& ELEVATIONS

Scale 1:50
1:100 Date 08/12 Drawn by PRC


Alan Cox
 associates
 Architectural & Planning Consultants
 TEL: 020 - 8440 - 7777
 FAX: 020 - 8364 - 9556

Draw.No. 397412 Rev.