




PROPOSED GROUND FLOOR

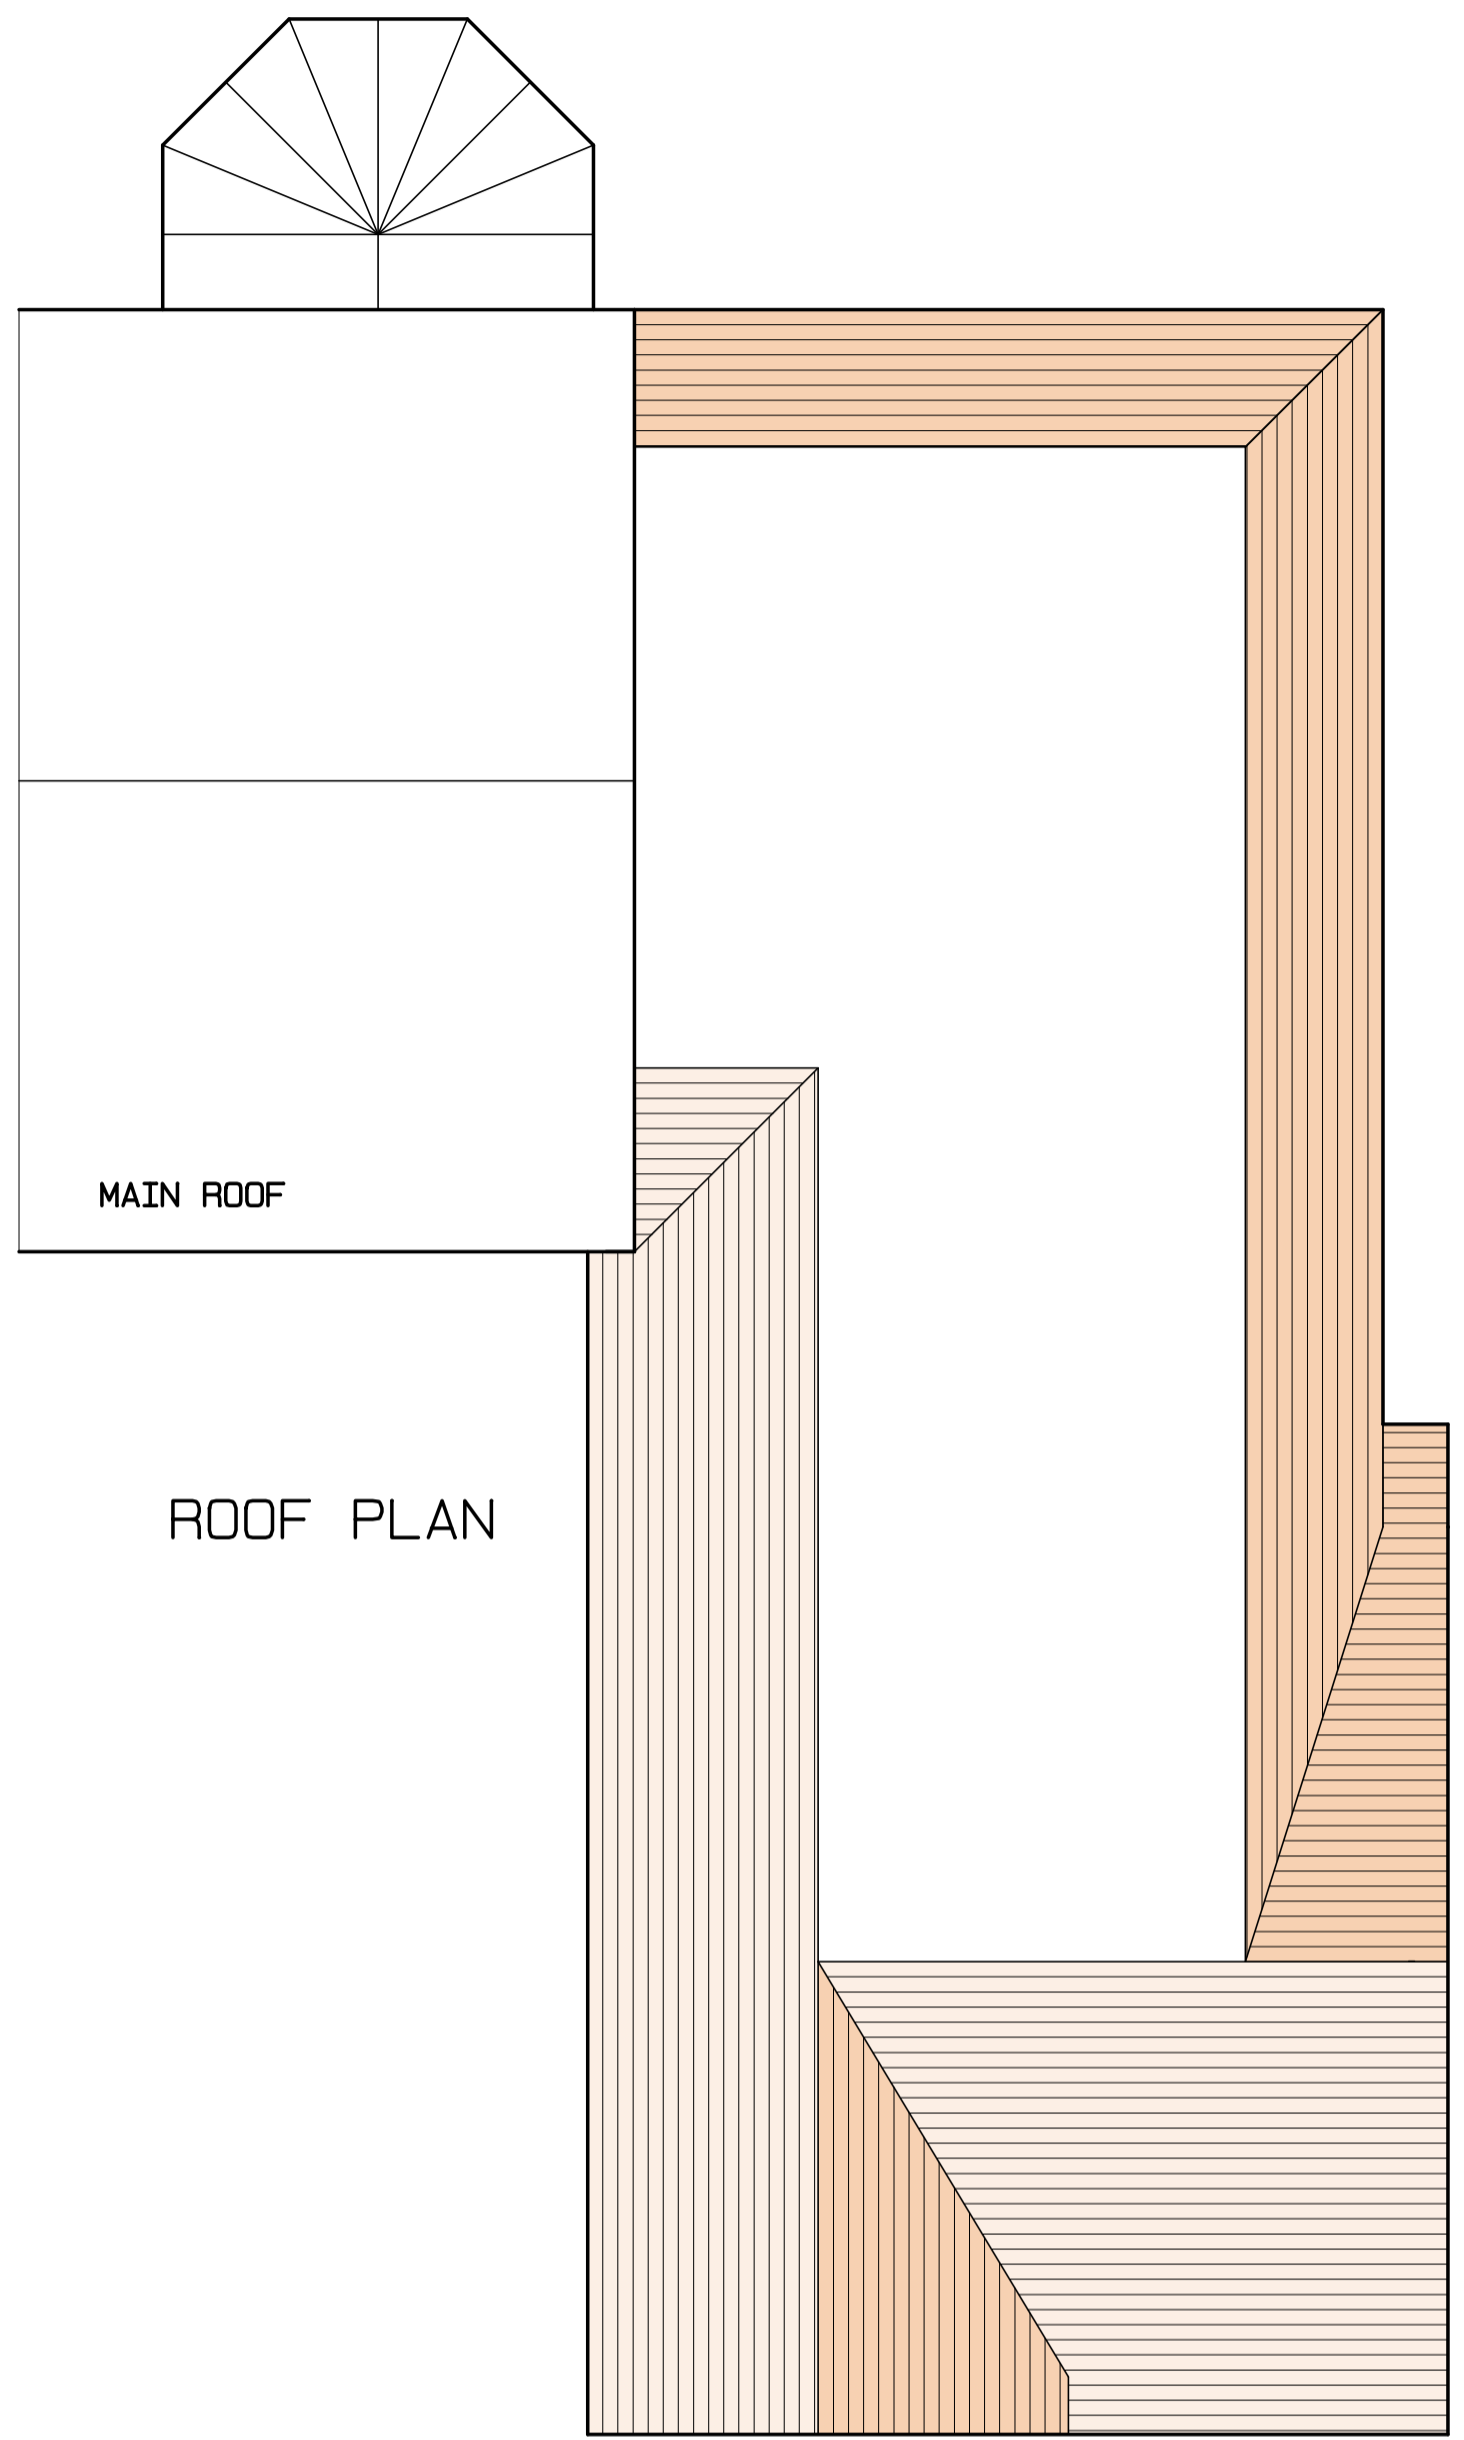

ROOF PLAN

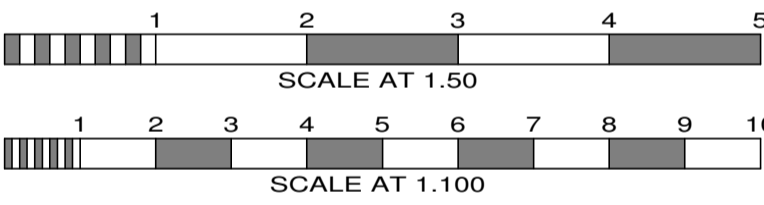

PROPOSED FRONT ELEVATION

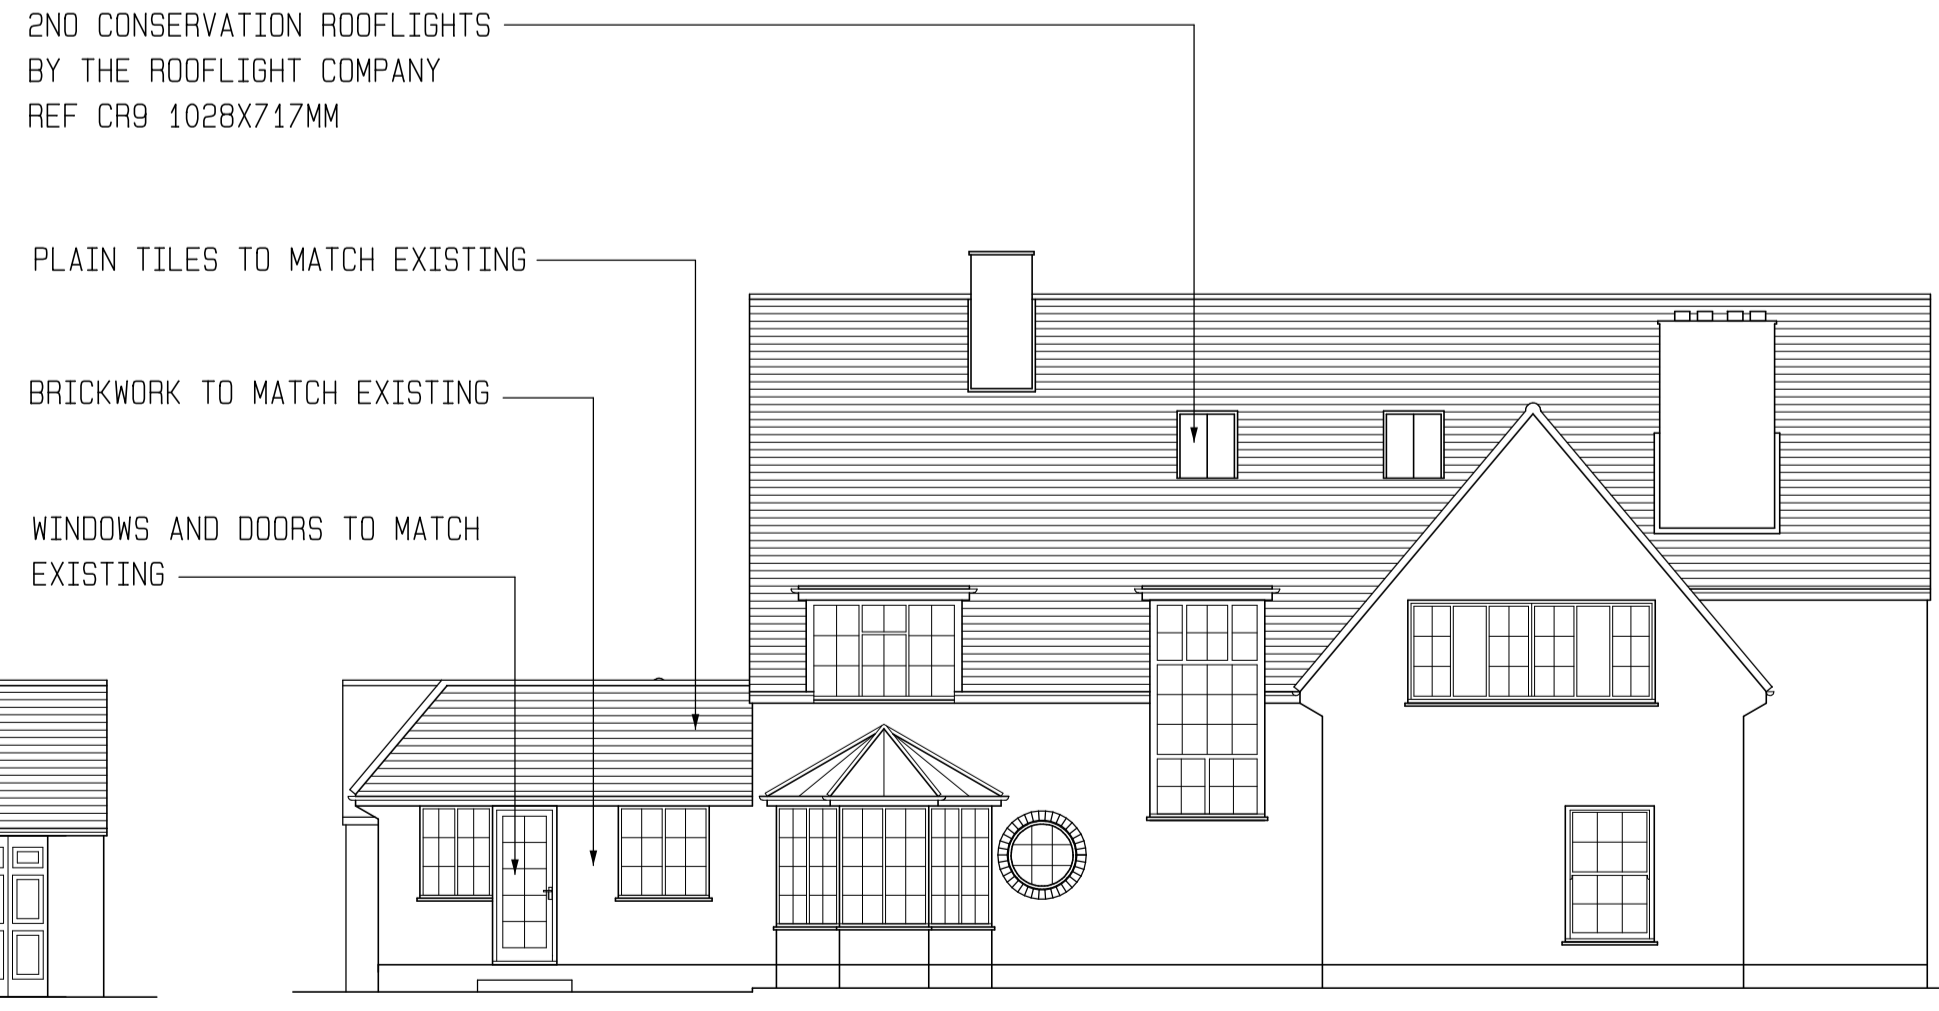

PROPOSED REAR ELEVATION



PROPOSED SIDE ELEVATION

No.	Date	By	Contents
Revisions			

Site Address
 34 SHERRARDSPARK ROAD
 AL8 7JS

Job Title
 SINGLE STOREY REAR &
 SIDE EXTENSIONS
 FRONT EXTENSION TO GARAGE

Drawing Title
 PROPOSED PLANS
 & ELEVATIONS

Scale 1:50 1:100 Date 08/12 Drawn by PRC

Alan Cox
 associates
 Architectural & Planning Consultants
 TEL: 020 - 8440 - 7777
 FAX: 020 - 8364 - 9556

Draw.No. 397412/1 Rev.