




Front elevation Block 1 FOGs

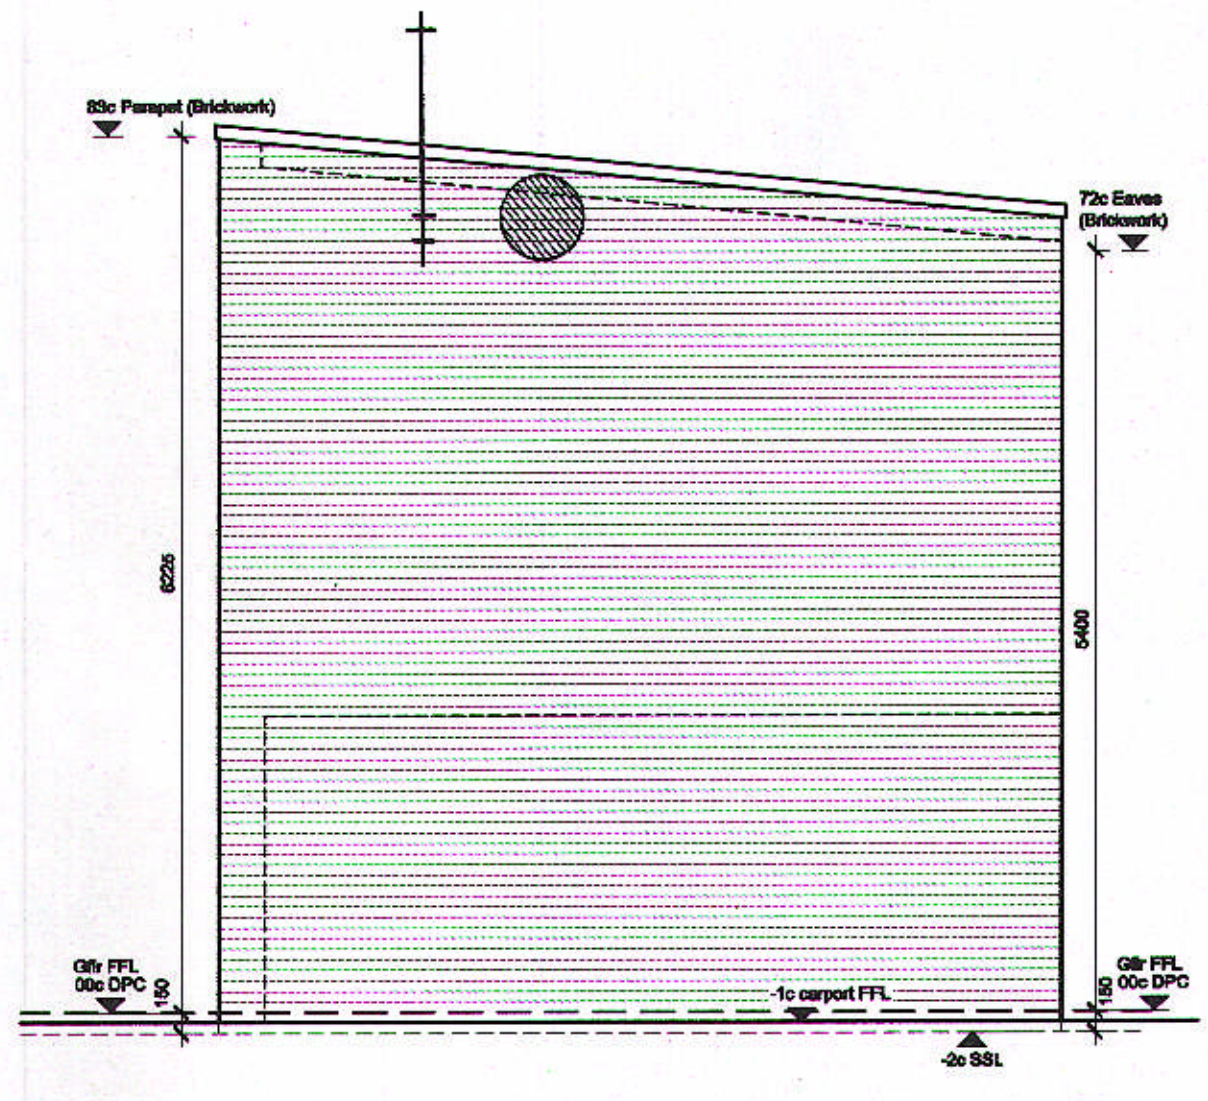



Side elevations Block 1 FOGs

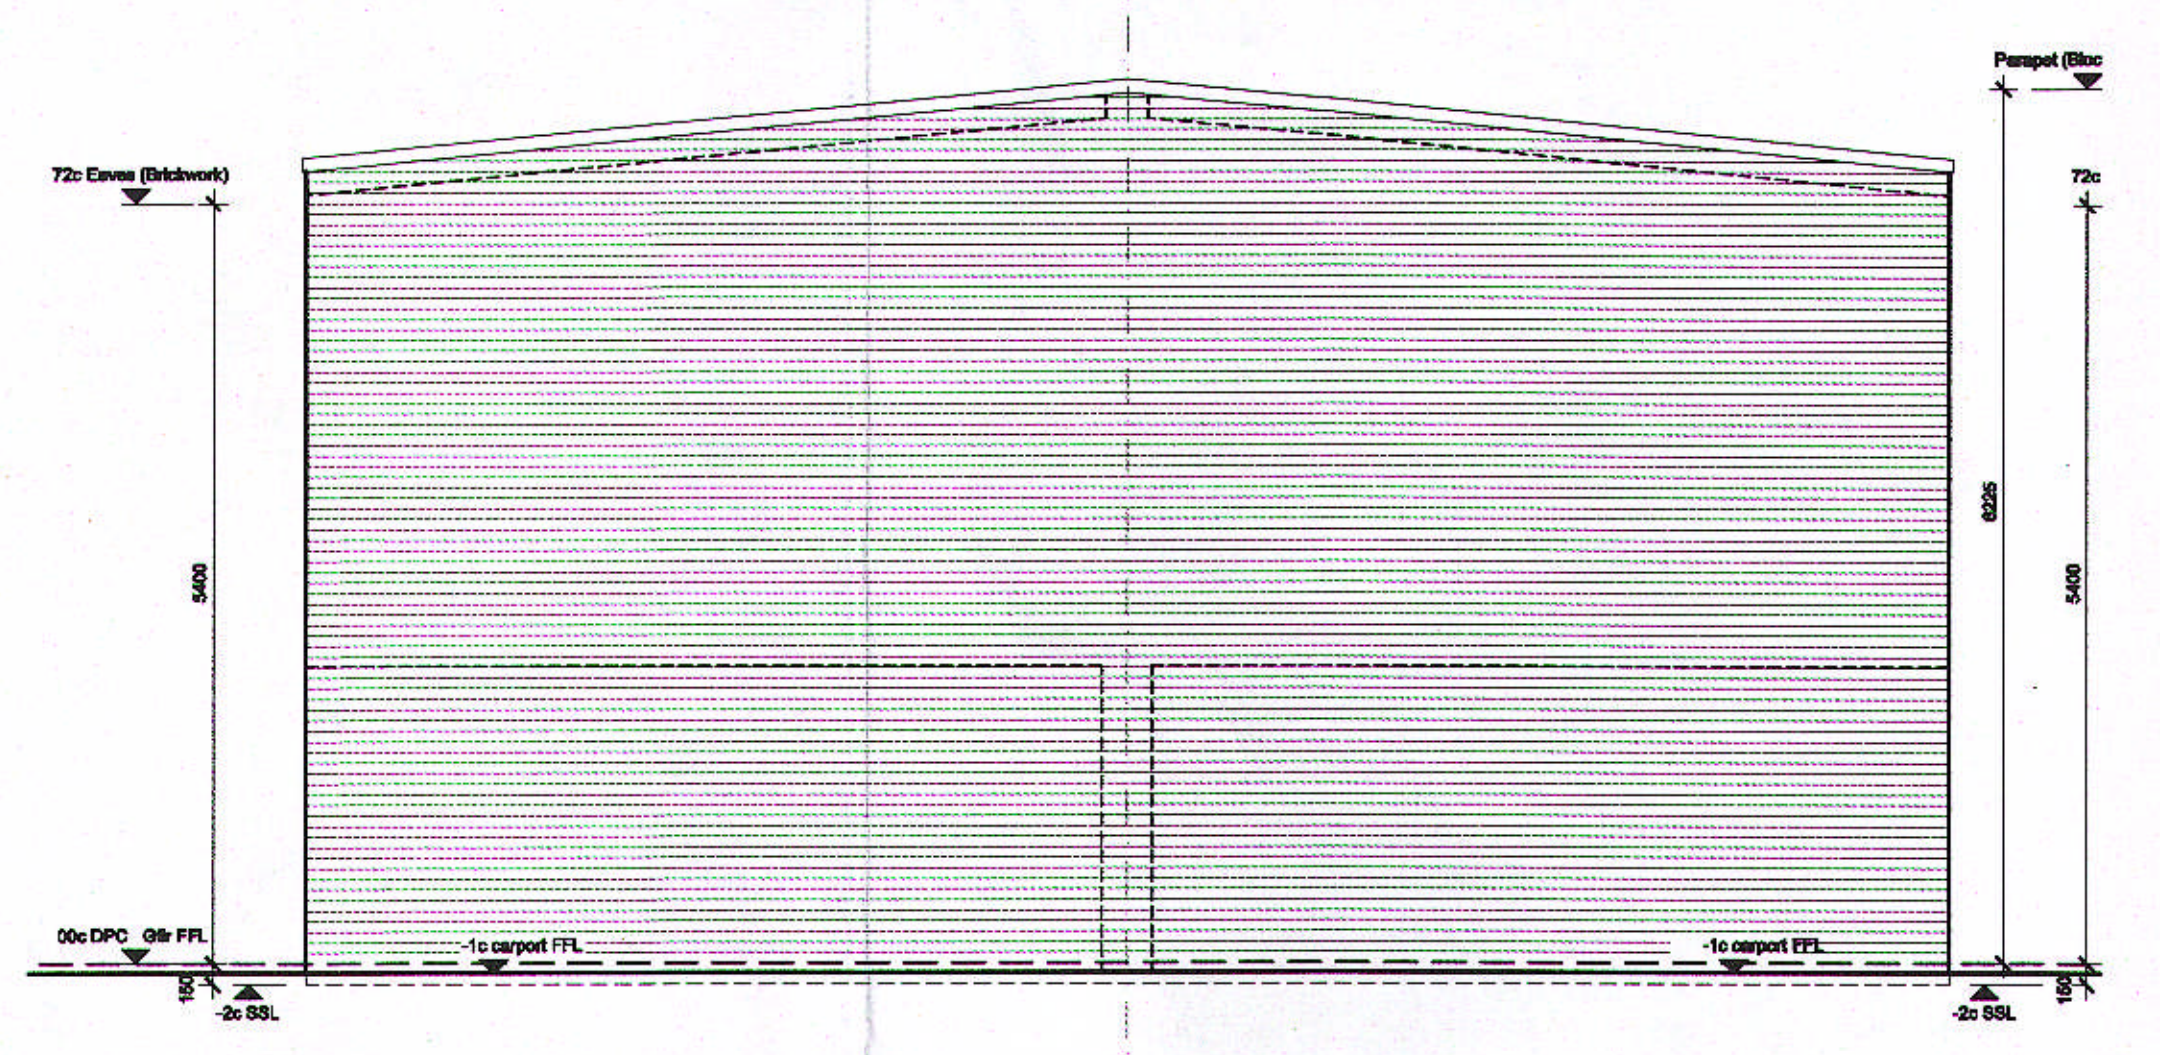


Side elevation Block 1 Group G

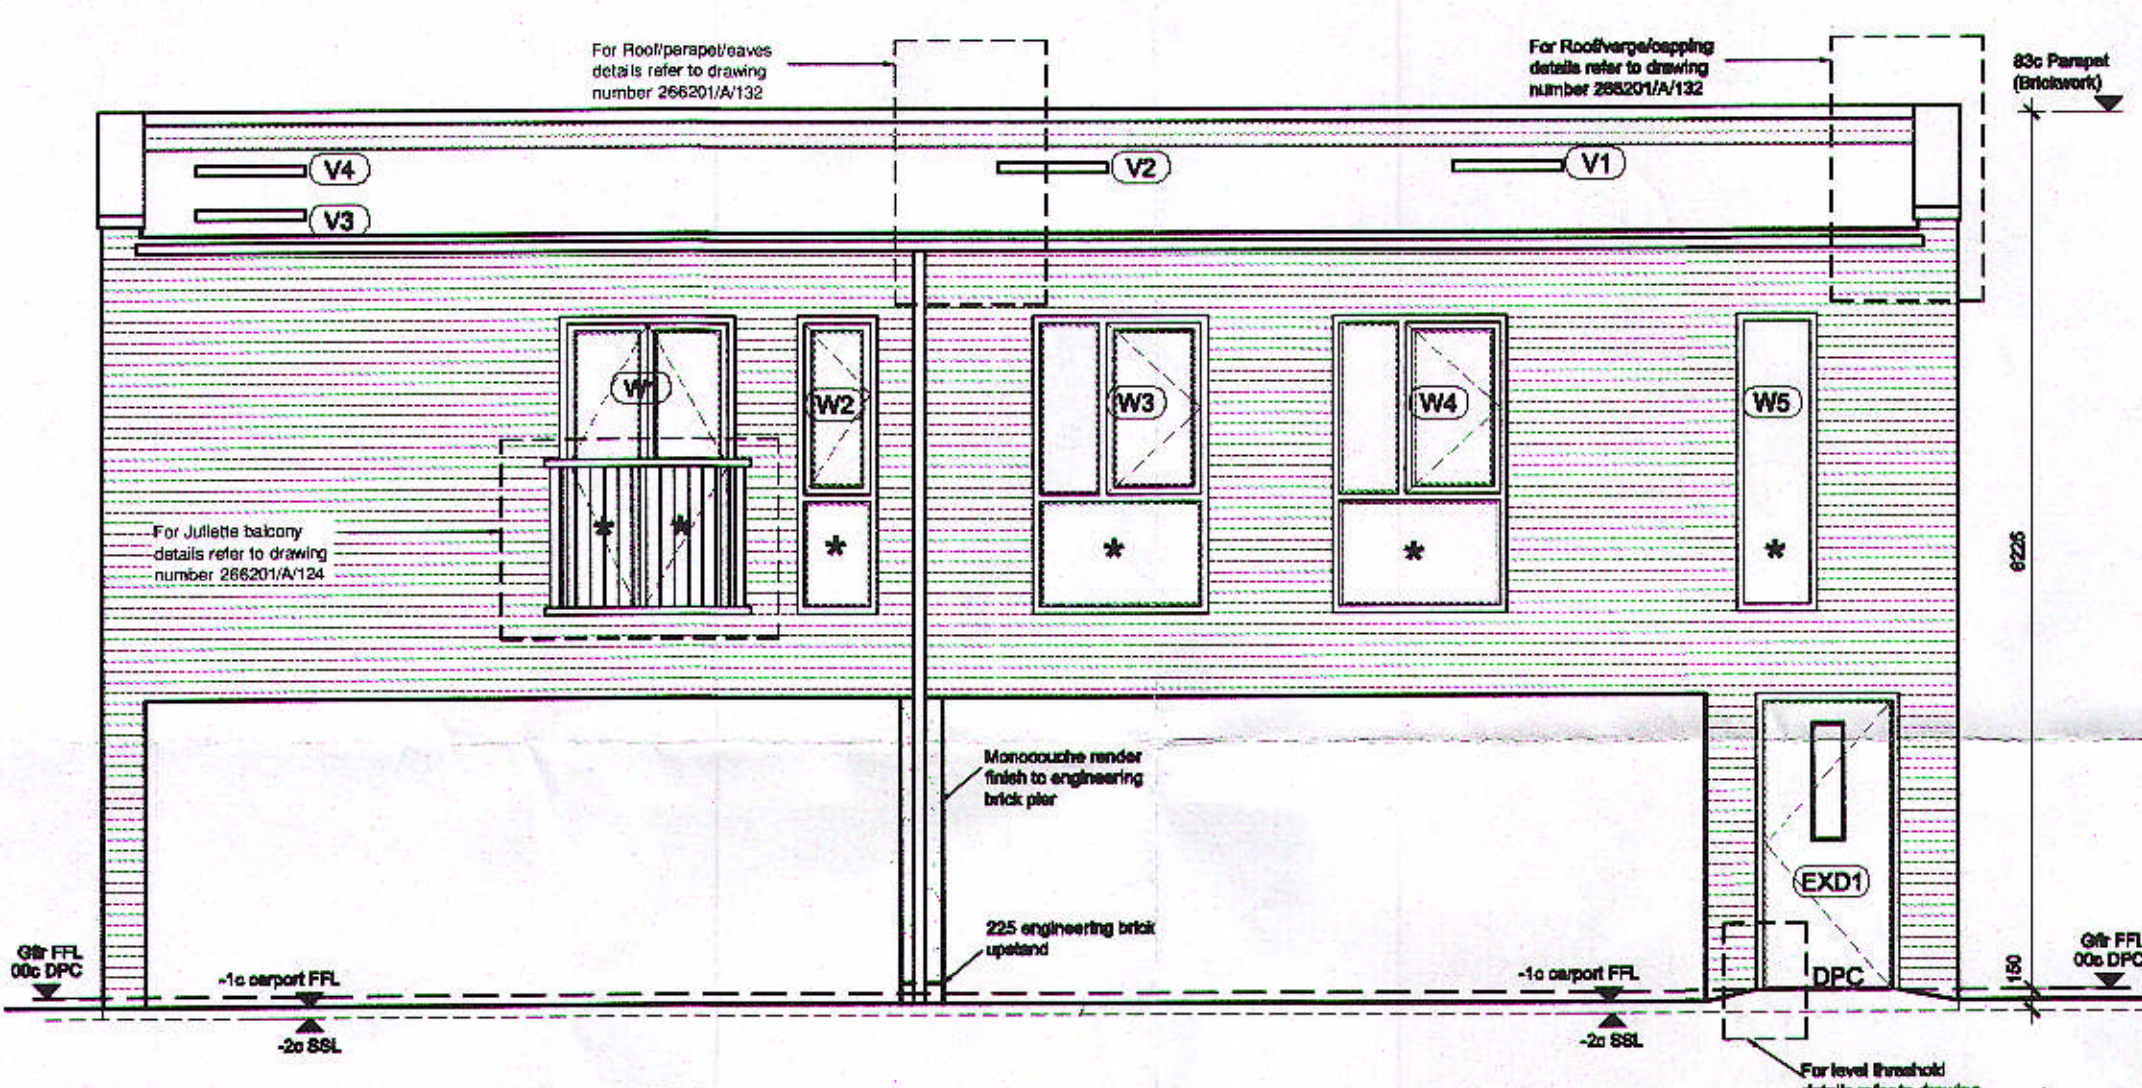

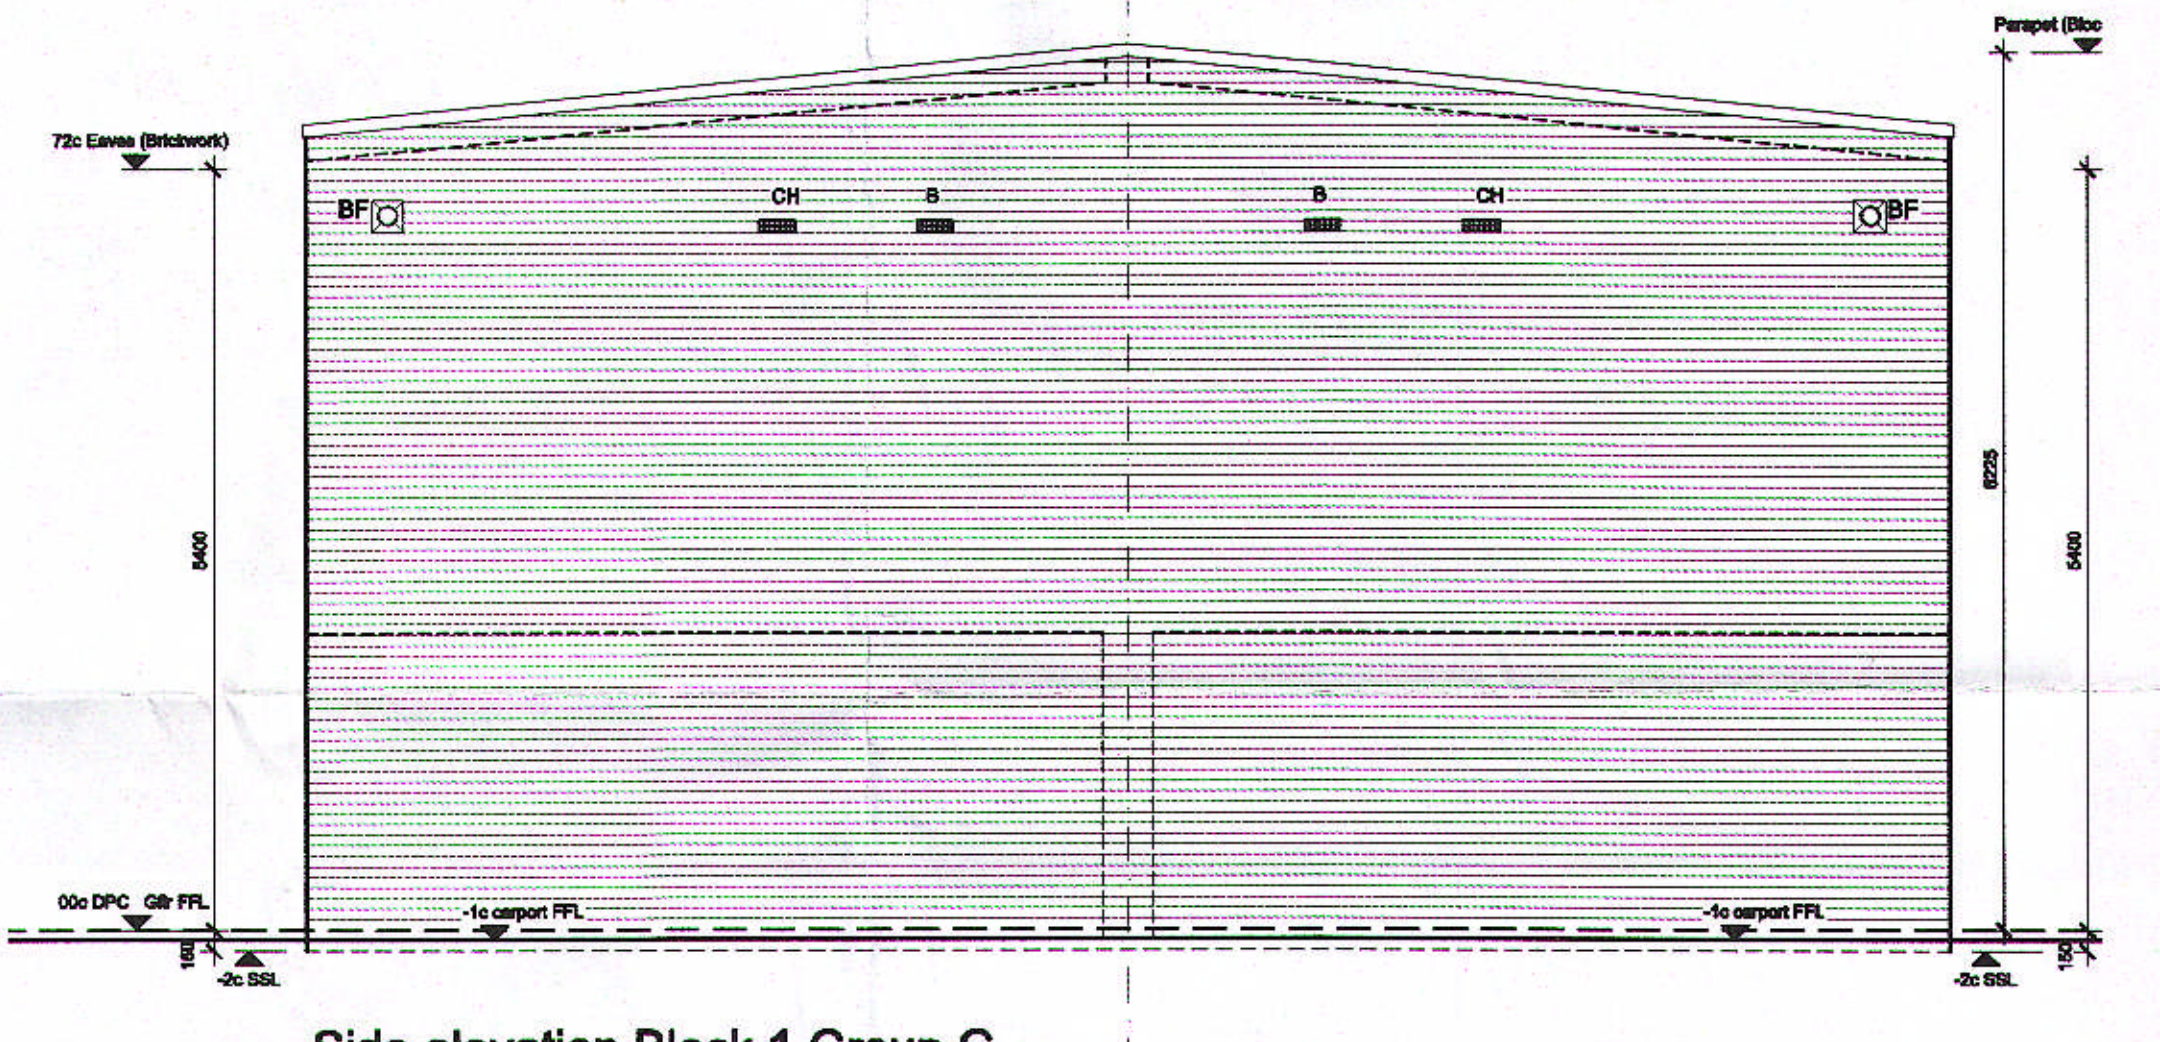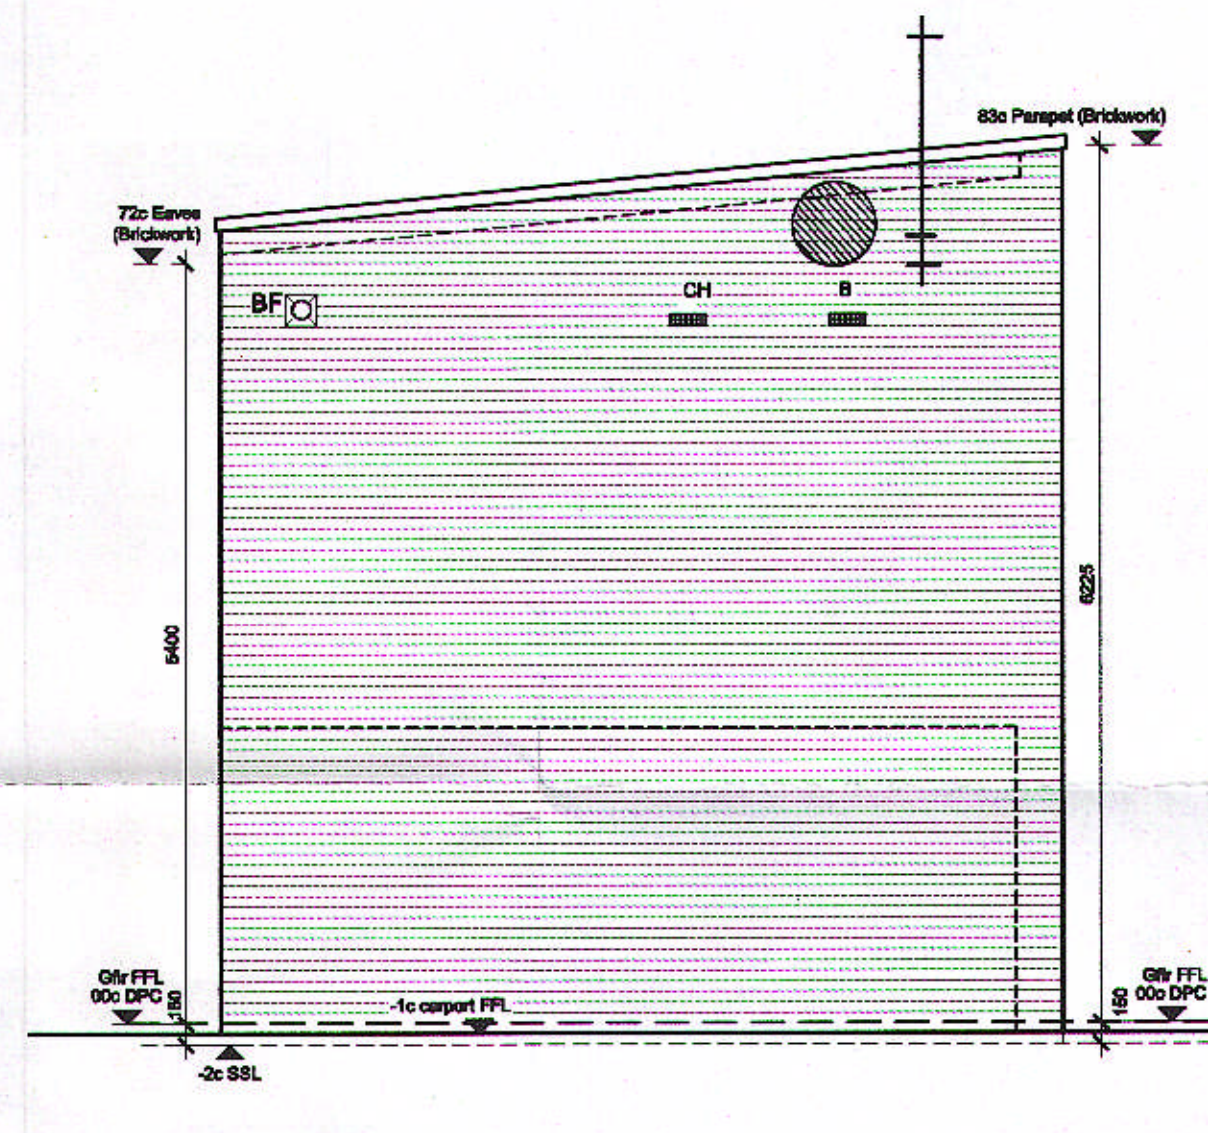

Front elevation Block 1 FOGs

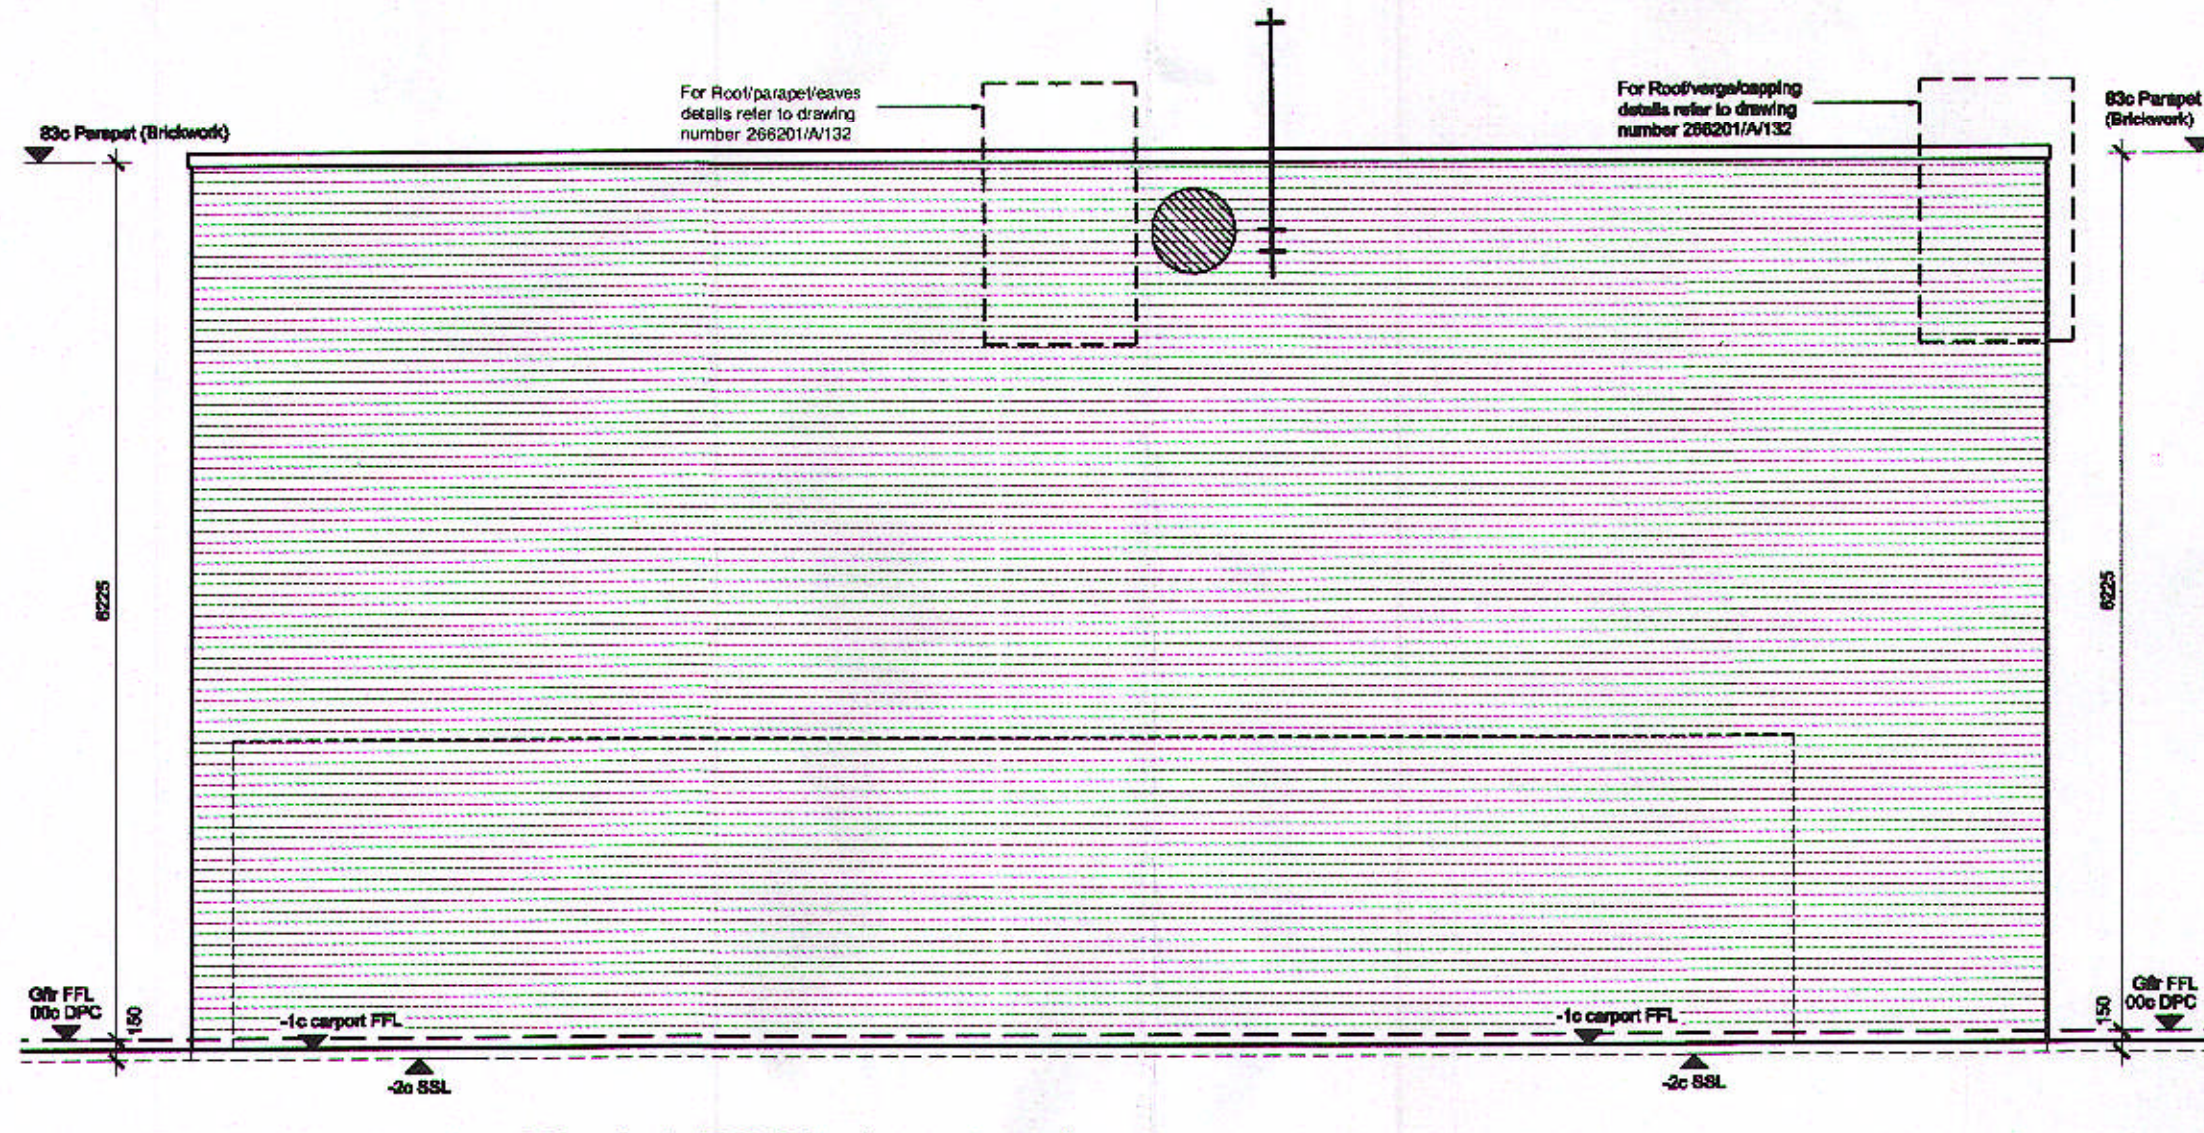

Side elevation Block 1 Group G



Rear elevation Block 1 FOG's (Plot 18 only)

-  Satellite Dish.
-  TV. Ariel.


WELBY HAYFIELD
PLANNING
OFFICE
30 OCT 2012
No: -2012/1720

Roche Site,
Broadwater Road,
Welwyn Garden City.

Proposed Satellite Dish/
TV. Ariel Locations.

Drg. no. WGC(0) 301

Date - October 2012 Scale : 1:50

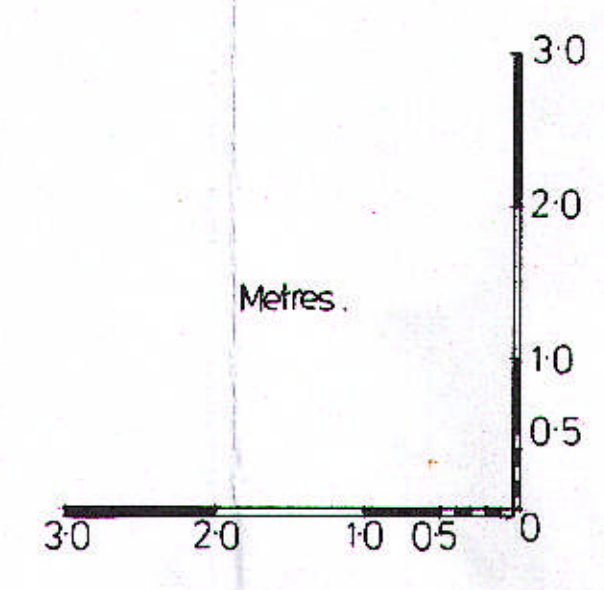

Metres.

3.0
2.0
1.0
0.5
0

30 20 10 05 0