




GROUND FLOOR PLAN

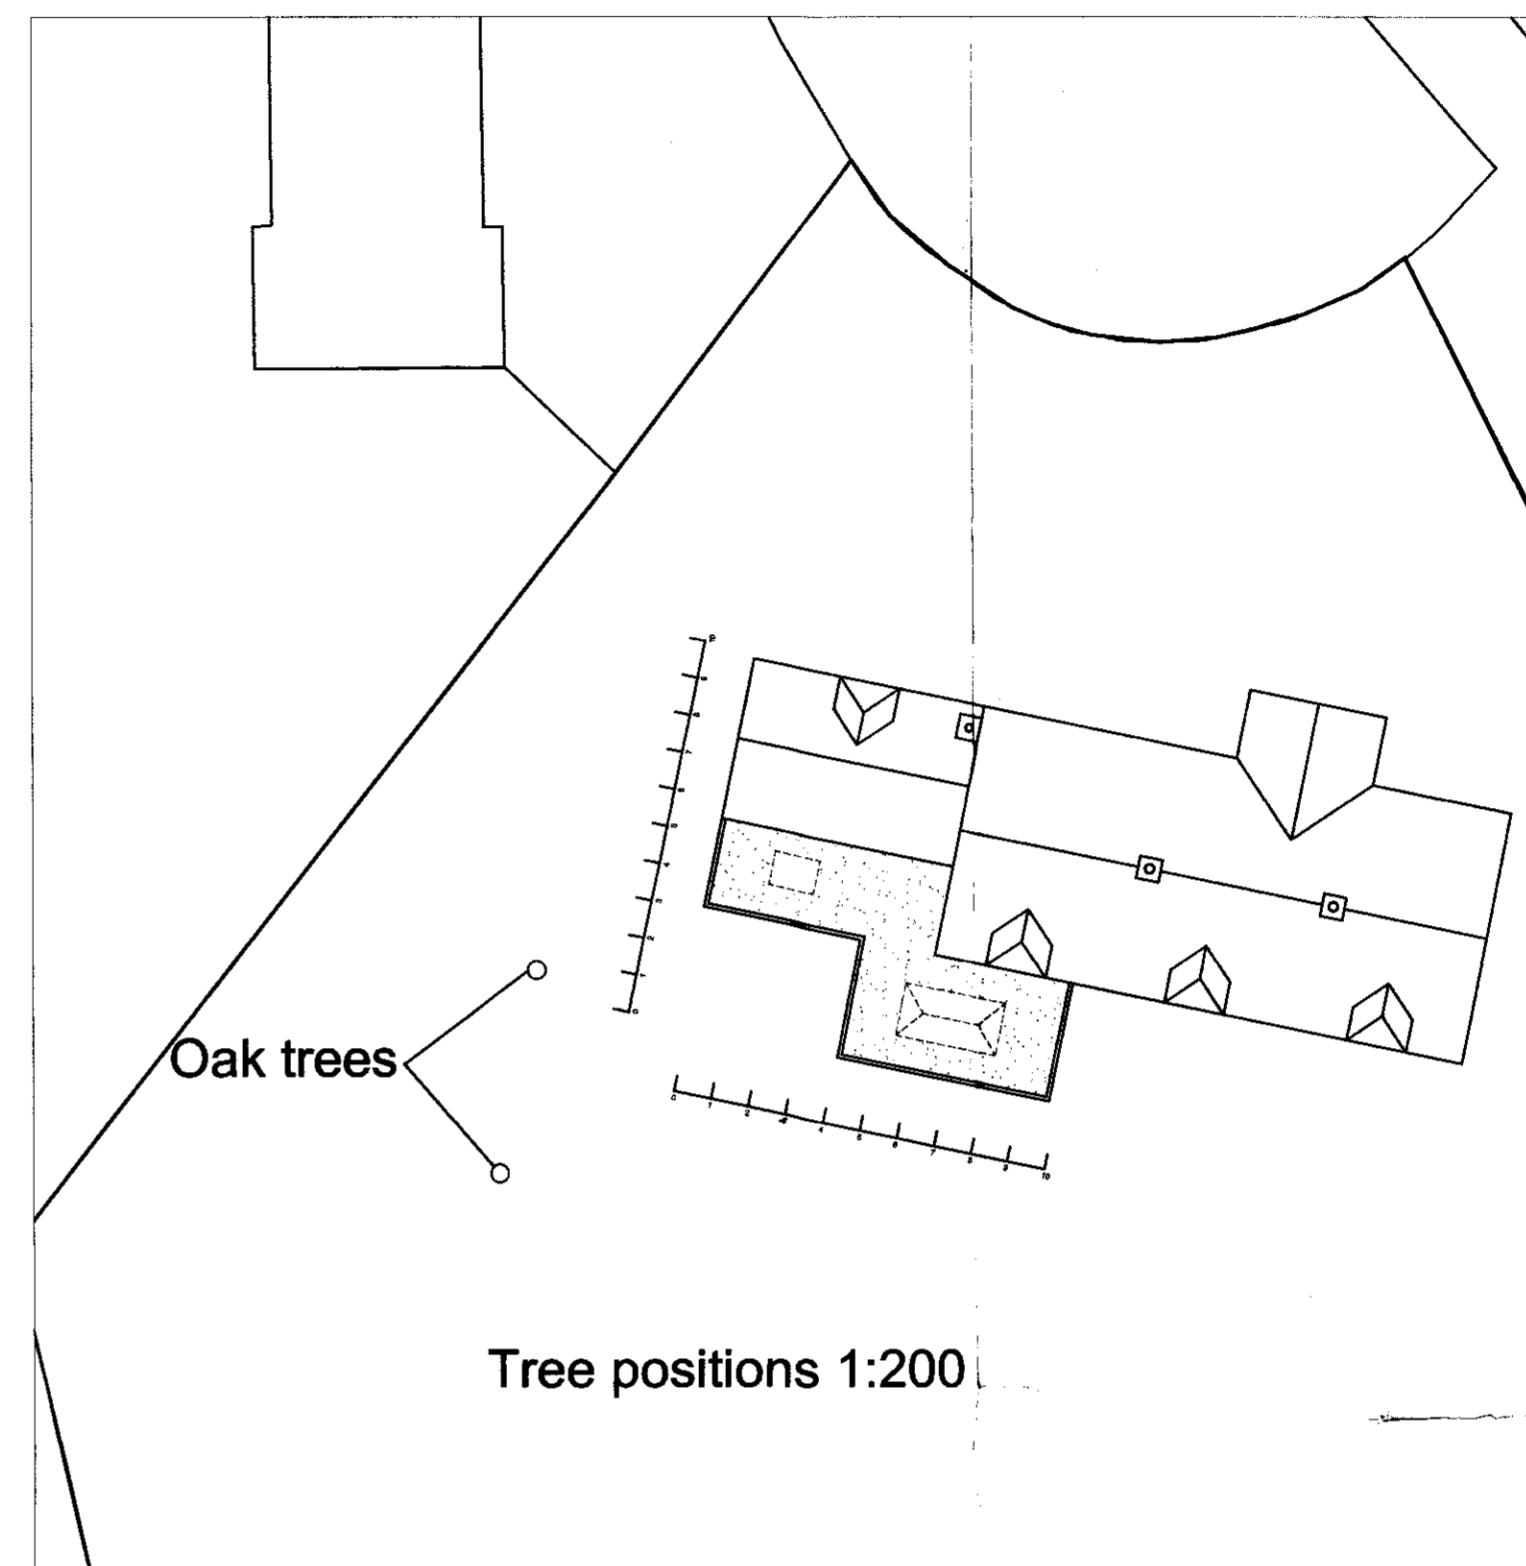

Tree positions 1:200

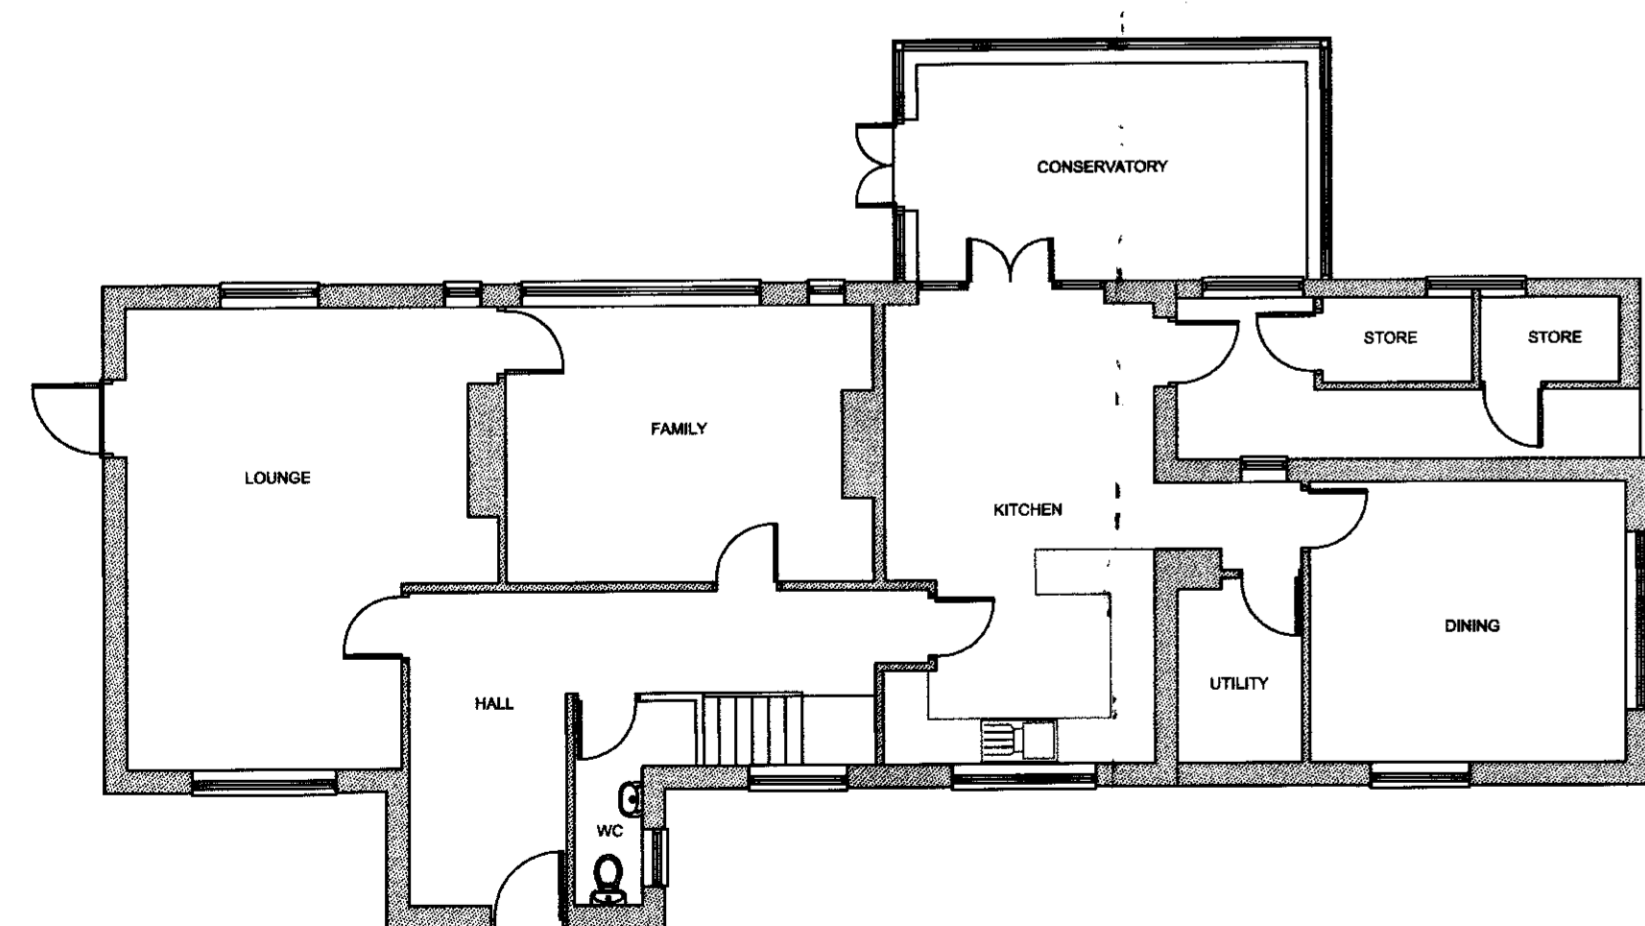

EXISTING GROUND FLOOR PLAN
SCALE 1:100

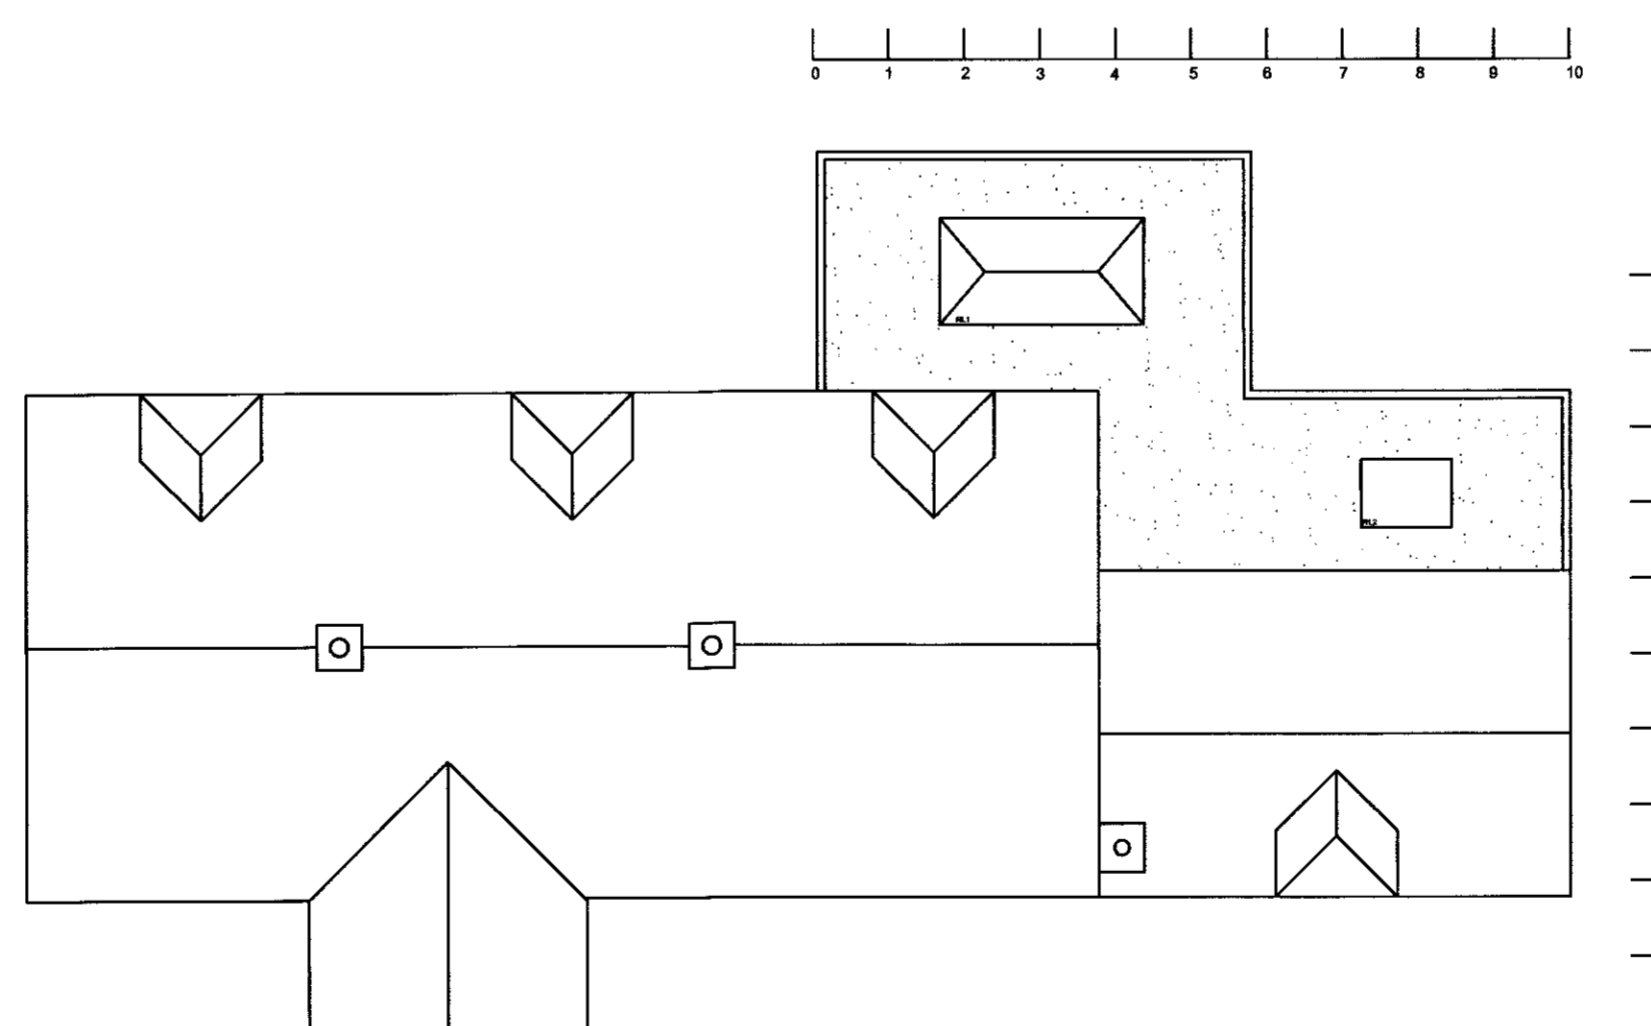


ROOF PLAN SCALE 1:100

Materials

- Walls**
Existing LBC Heather brickwork
New LBC Heather brickwork.
- Roof**
Existing Double Roman Tile colour terracotta
New Resin Flat roof
- Windows**
Existing white timber & UPVC windows
New white timber windows to match existing
- Doors**
Existing timber & UPVC doors
New white UPVC door
- Boundary**
N/A
- Vehicle access and hard standing**
N/A
- Lighting**
N/A

2012/2256

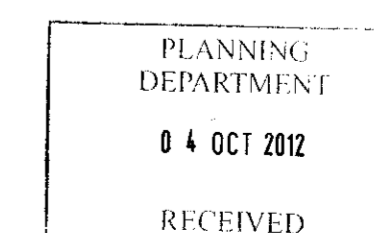

HOME EXTENSION TEAM
The Complete Project Managers

Offices At:
103 Bancroft, Hitchin, Herts. SG5 1NB
Tel: (01462) 440099 Fax: (01462) 422184 E-mail: hitchin@het.co.uk

Client
Mr & Mrs Pardoe

Project
**15 Sherrards Park Road
Welwyn Garden City
Herts
AL8 7JW**

Drawing Title
**Single storey rear extension
Plans**

Scale 1:50 1:100	Date 28/08/12	Drawn by HLJ
Dwg. No. HET 1261/01	Rev. -	