


SOUTH ELEVATION

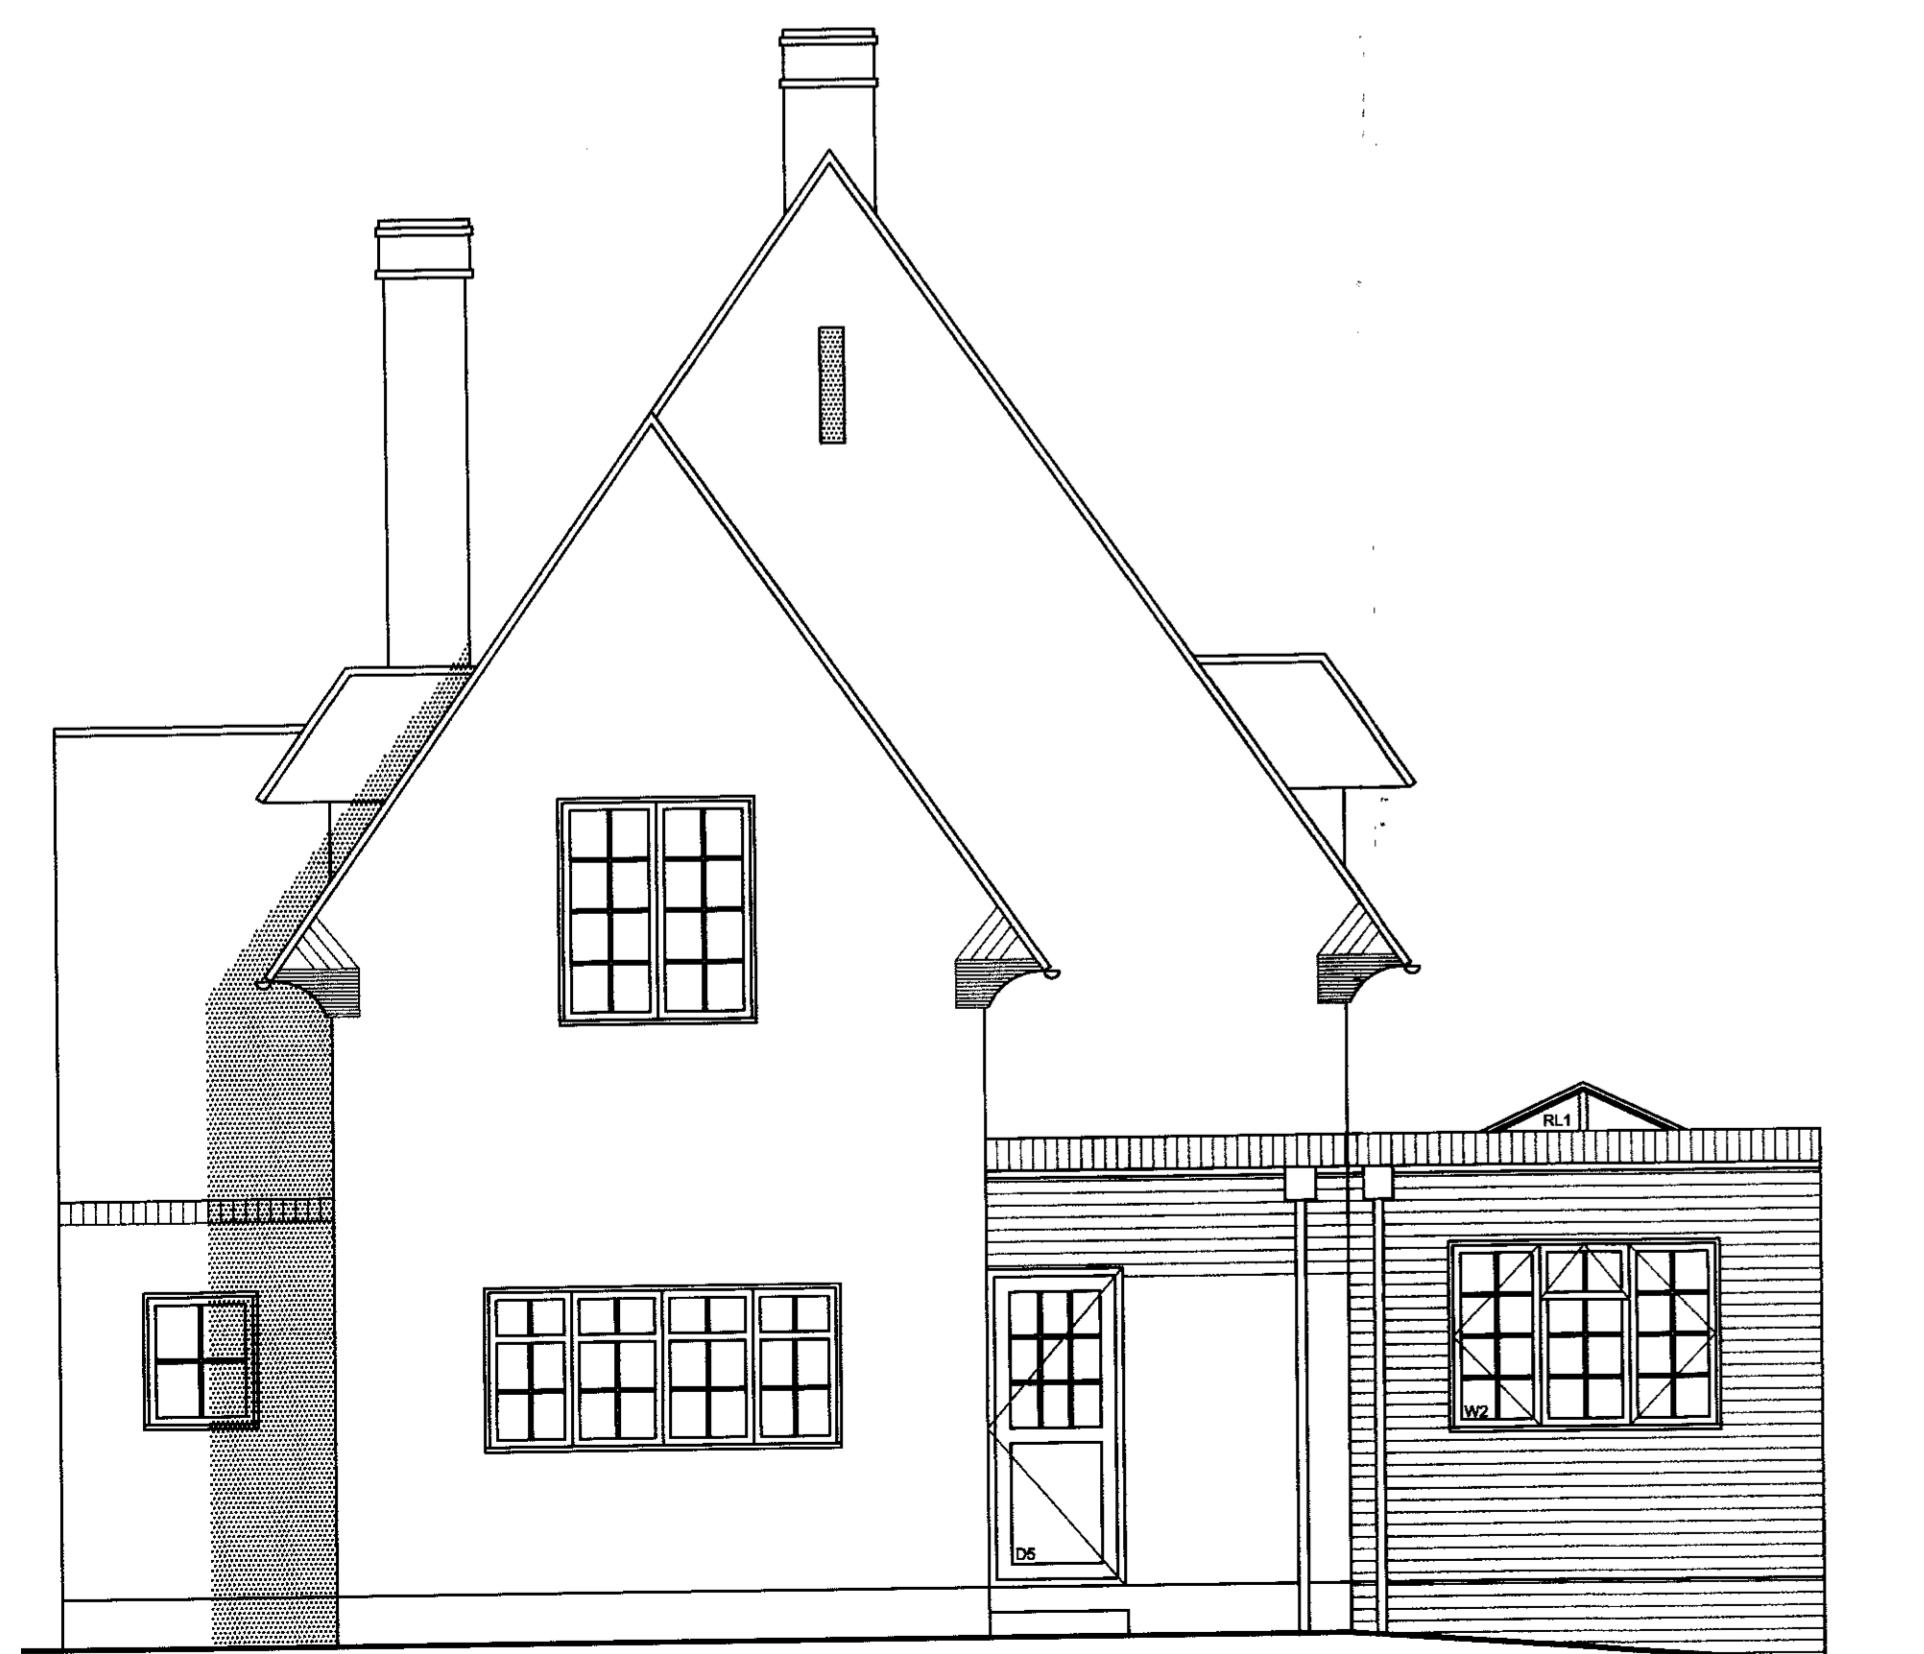


EAST ELEVATION



WEST ELEVATION



SOUTH ELEVATION
EXISTING ELEVATIONS SCALE 1:100

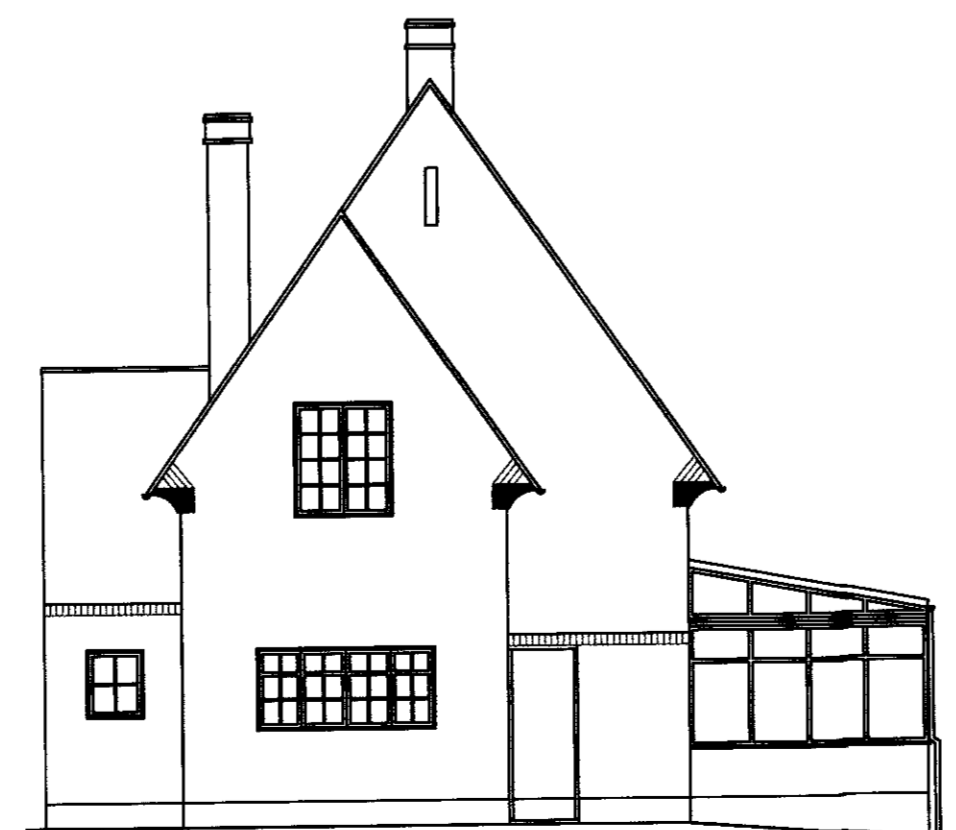

WEST ELEVATION



EAST ELEVATION

A Drawings updated 19.09.12

HET
HOME EXTENSION TEAM
The Complete Project Managers
Offices At:
103 Bancroft, Hitchin, Herts. SG5 1NB
Tel: (01462) 440099 Fax: (01462) 422184 E-mail: hitchin@het.co.uk

Client
Mr & Mrs Pardoe

Project
15 Sherrards Park Road
Welwyn Garden City
Herts
AL8 7JW

Drawing Title
Single storey rear extension
Elevations

2012/2256

04 OCT 2012
REVISED

Scale 1:50 1:100	Date 28/08/12	Drawn by HLJ
Dwg. No. HET 1261/02	Rev. A	