

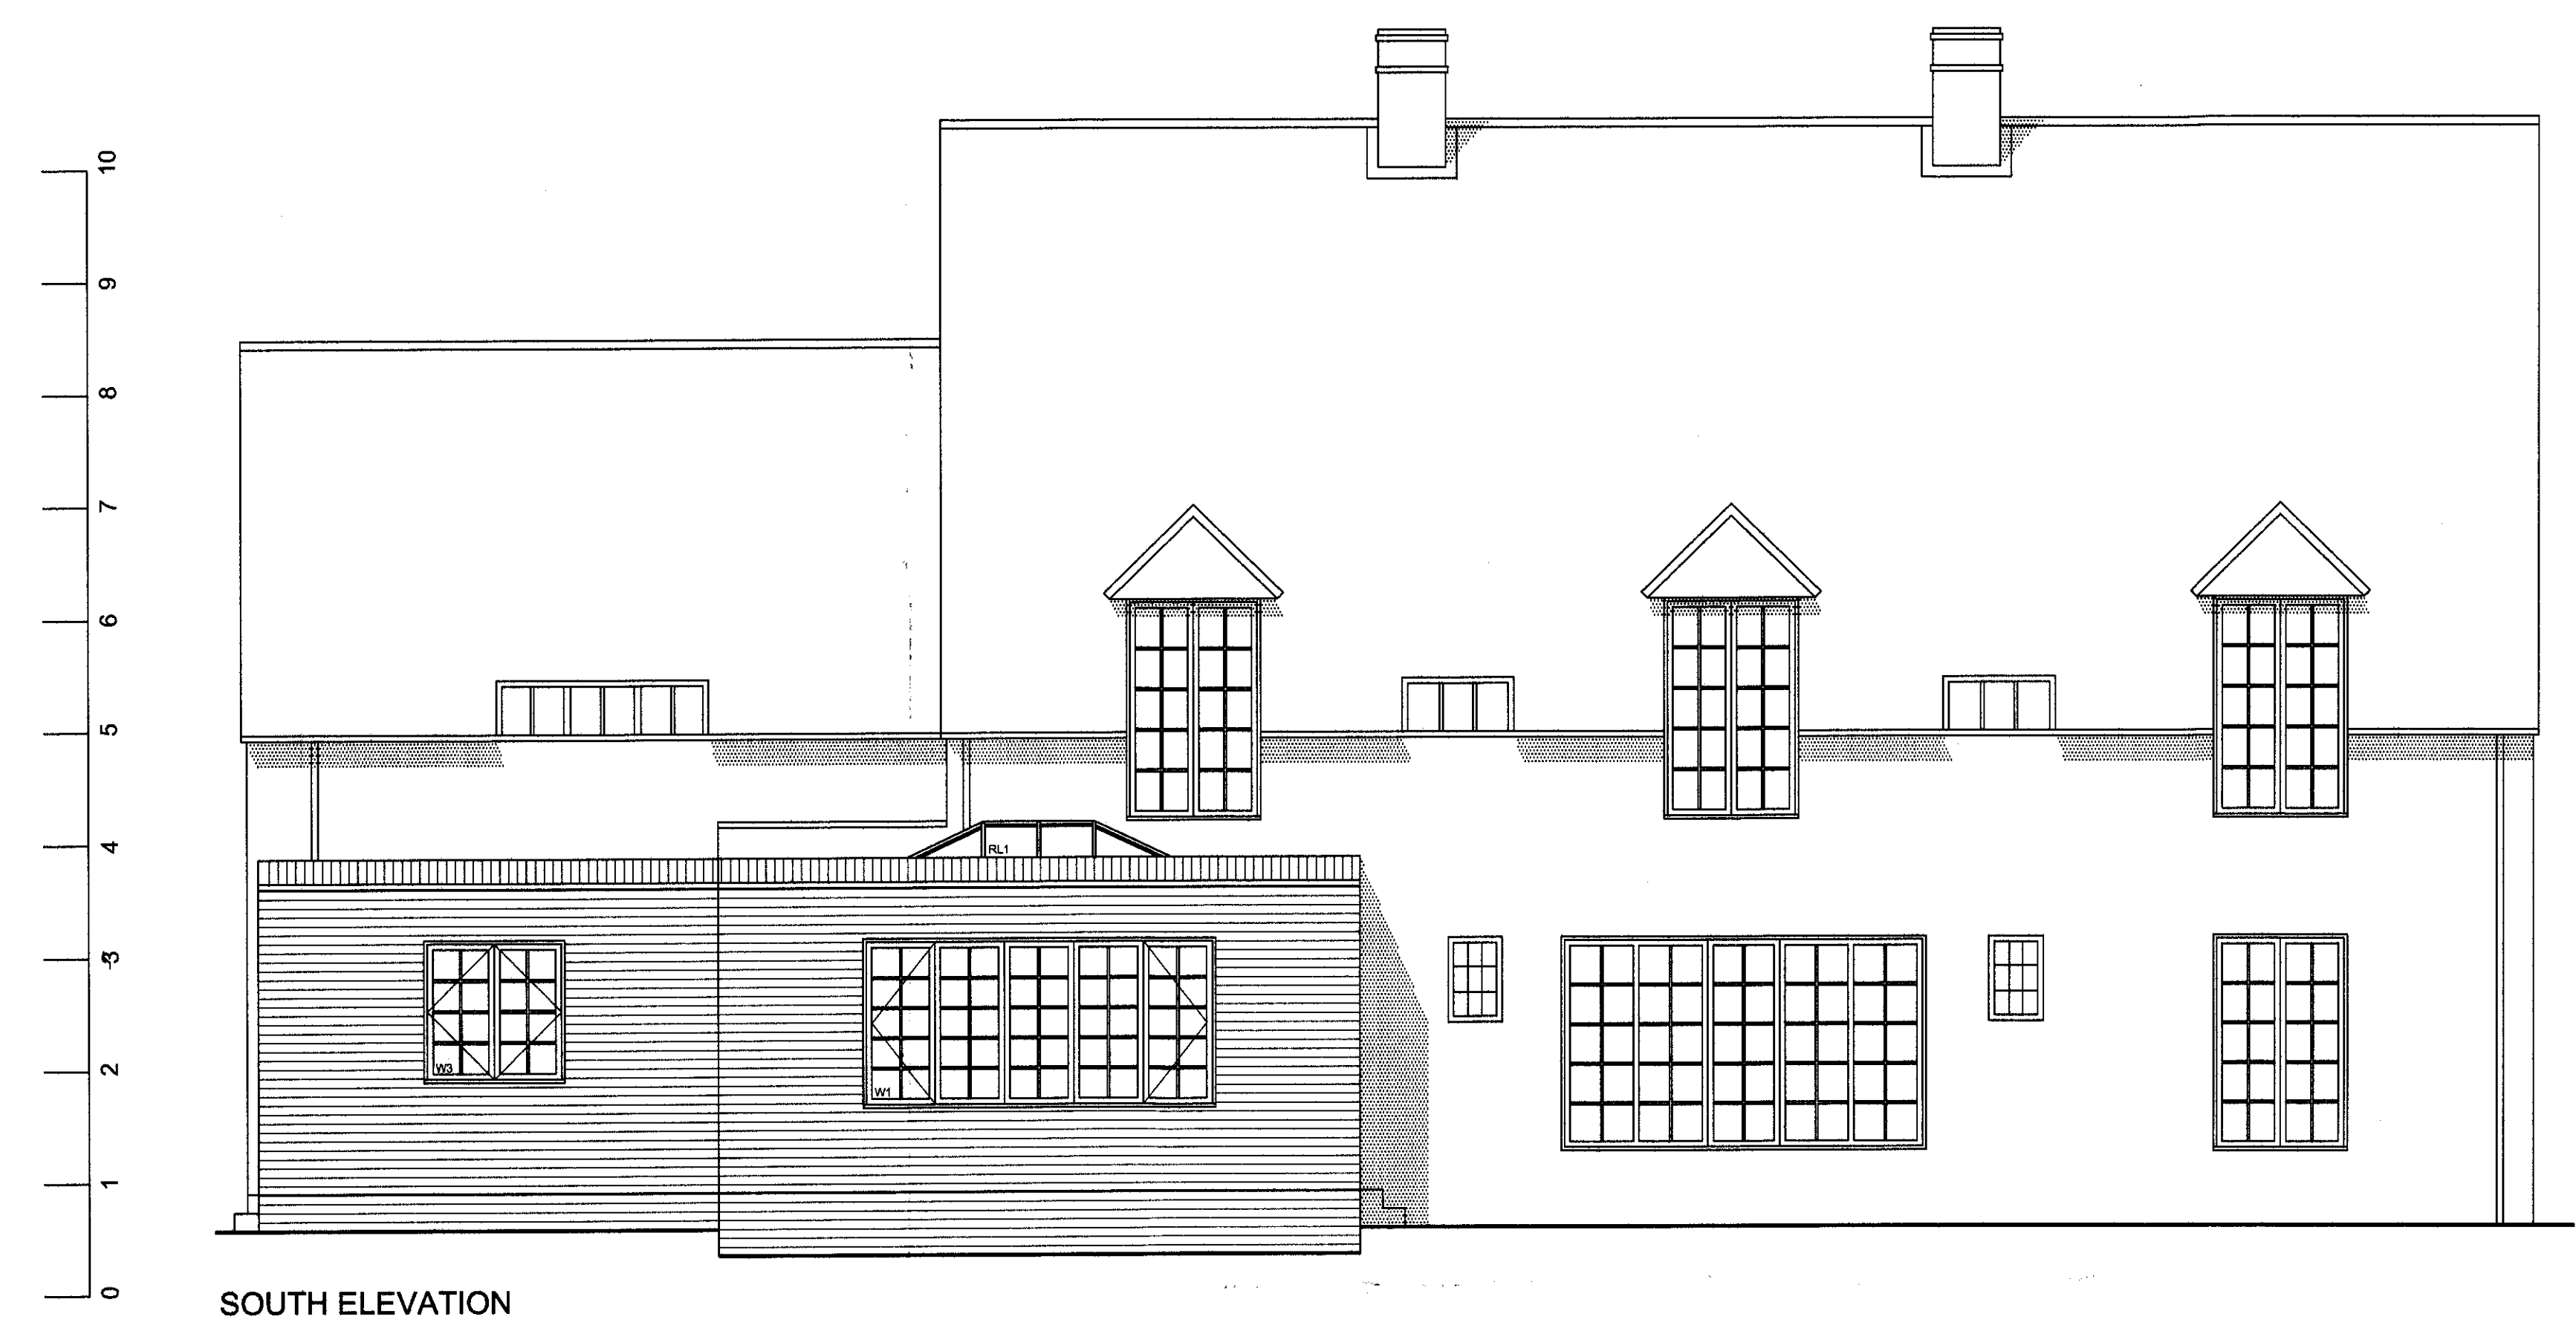


This drawing must not be copied without the consent of Home Extension Team
The contractor is responsible for taking and checking all dimensions and angles



DRAWING SIZE A1

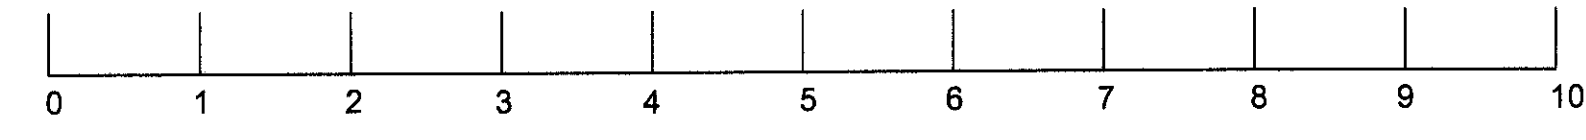


SOUTH ELEVATION

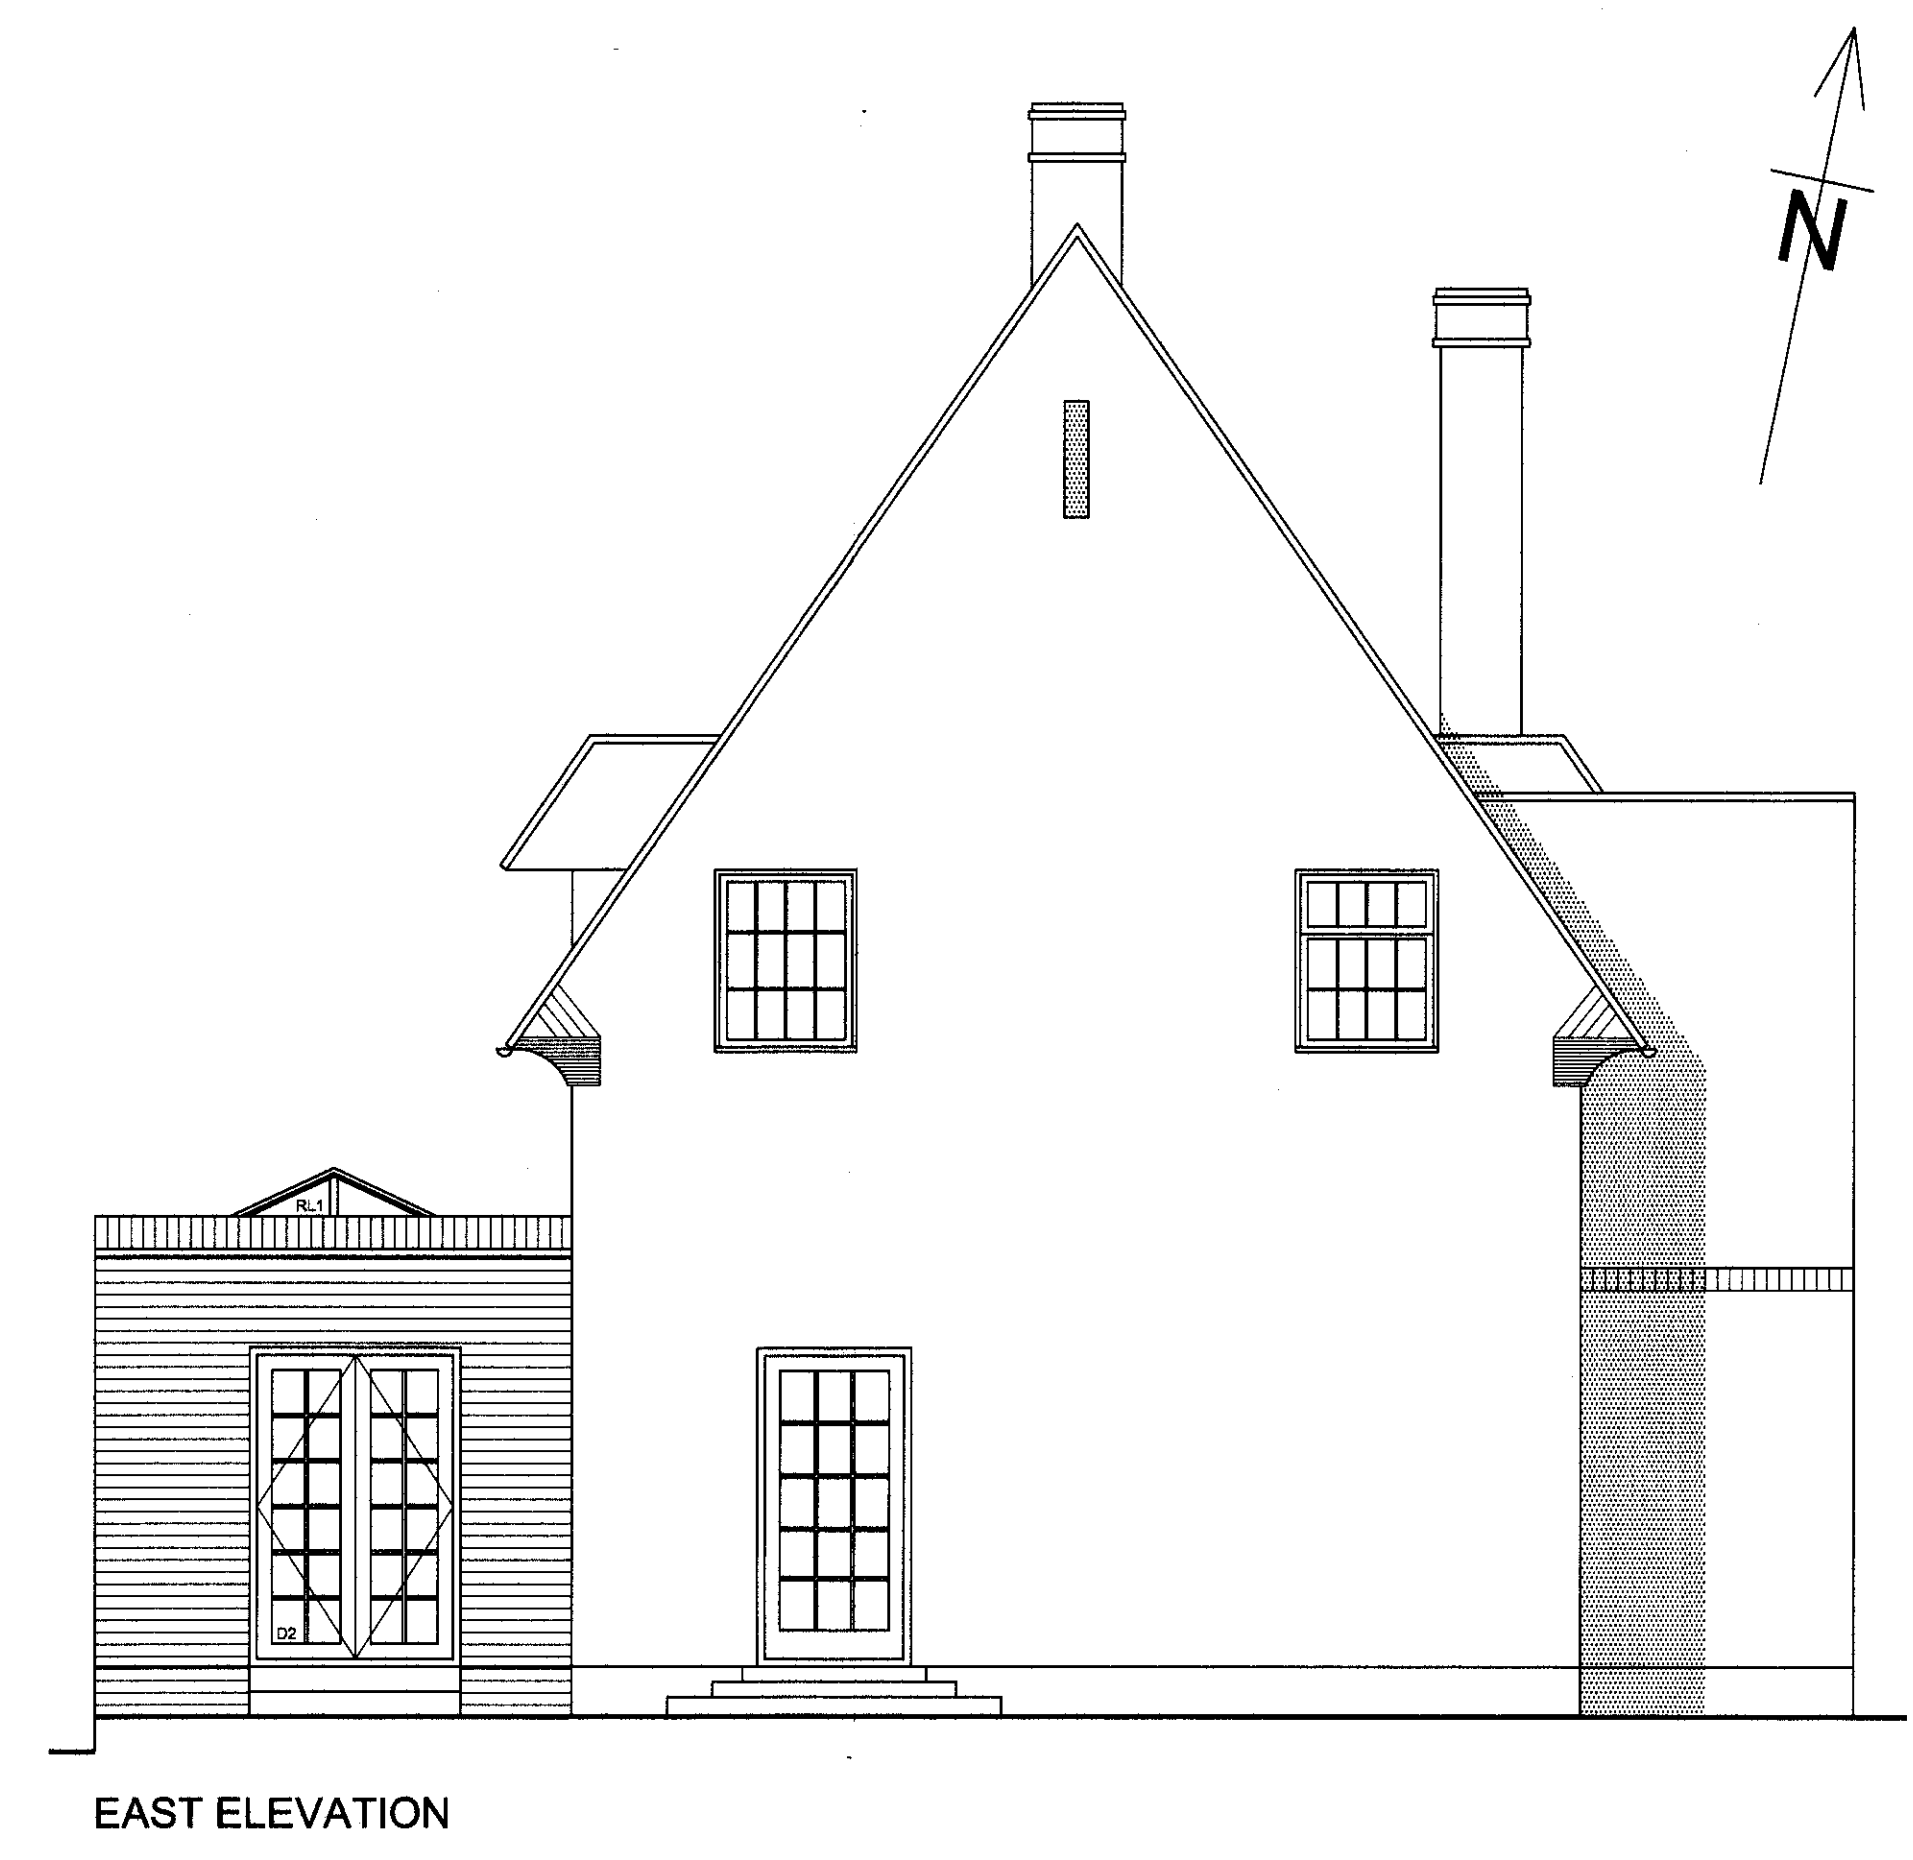

EAST ELEVATION

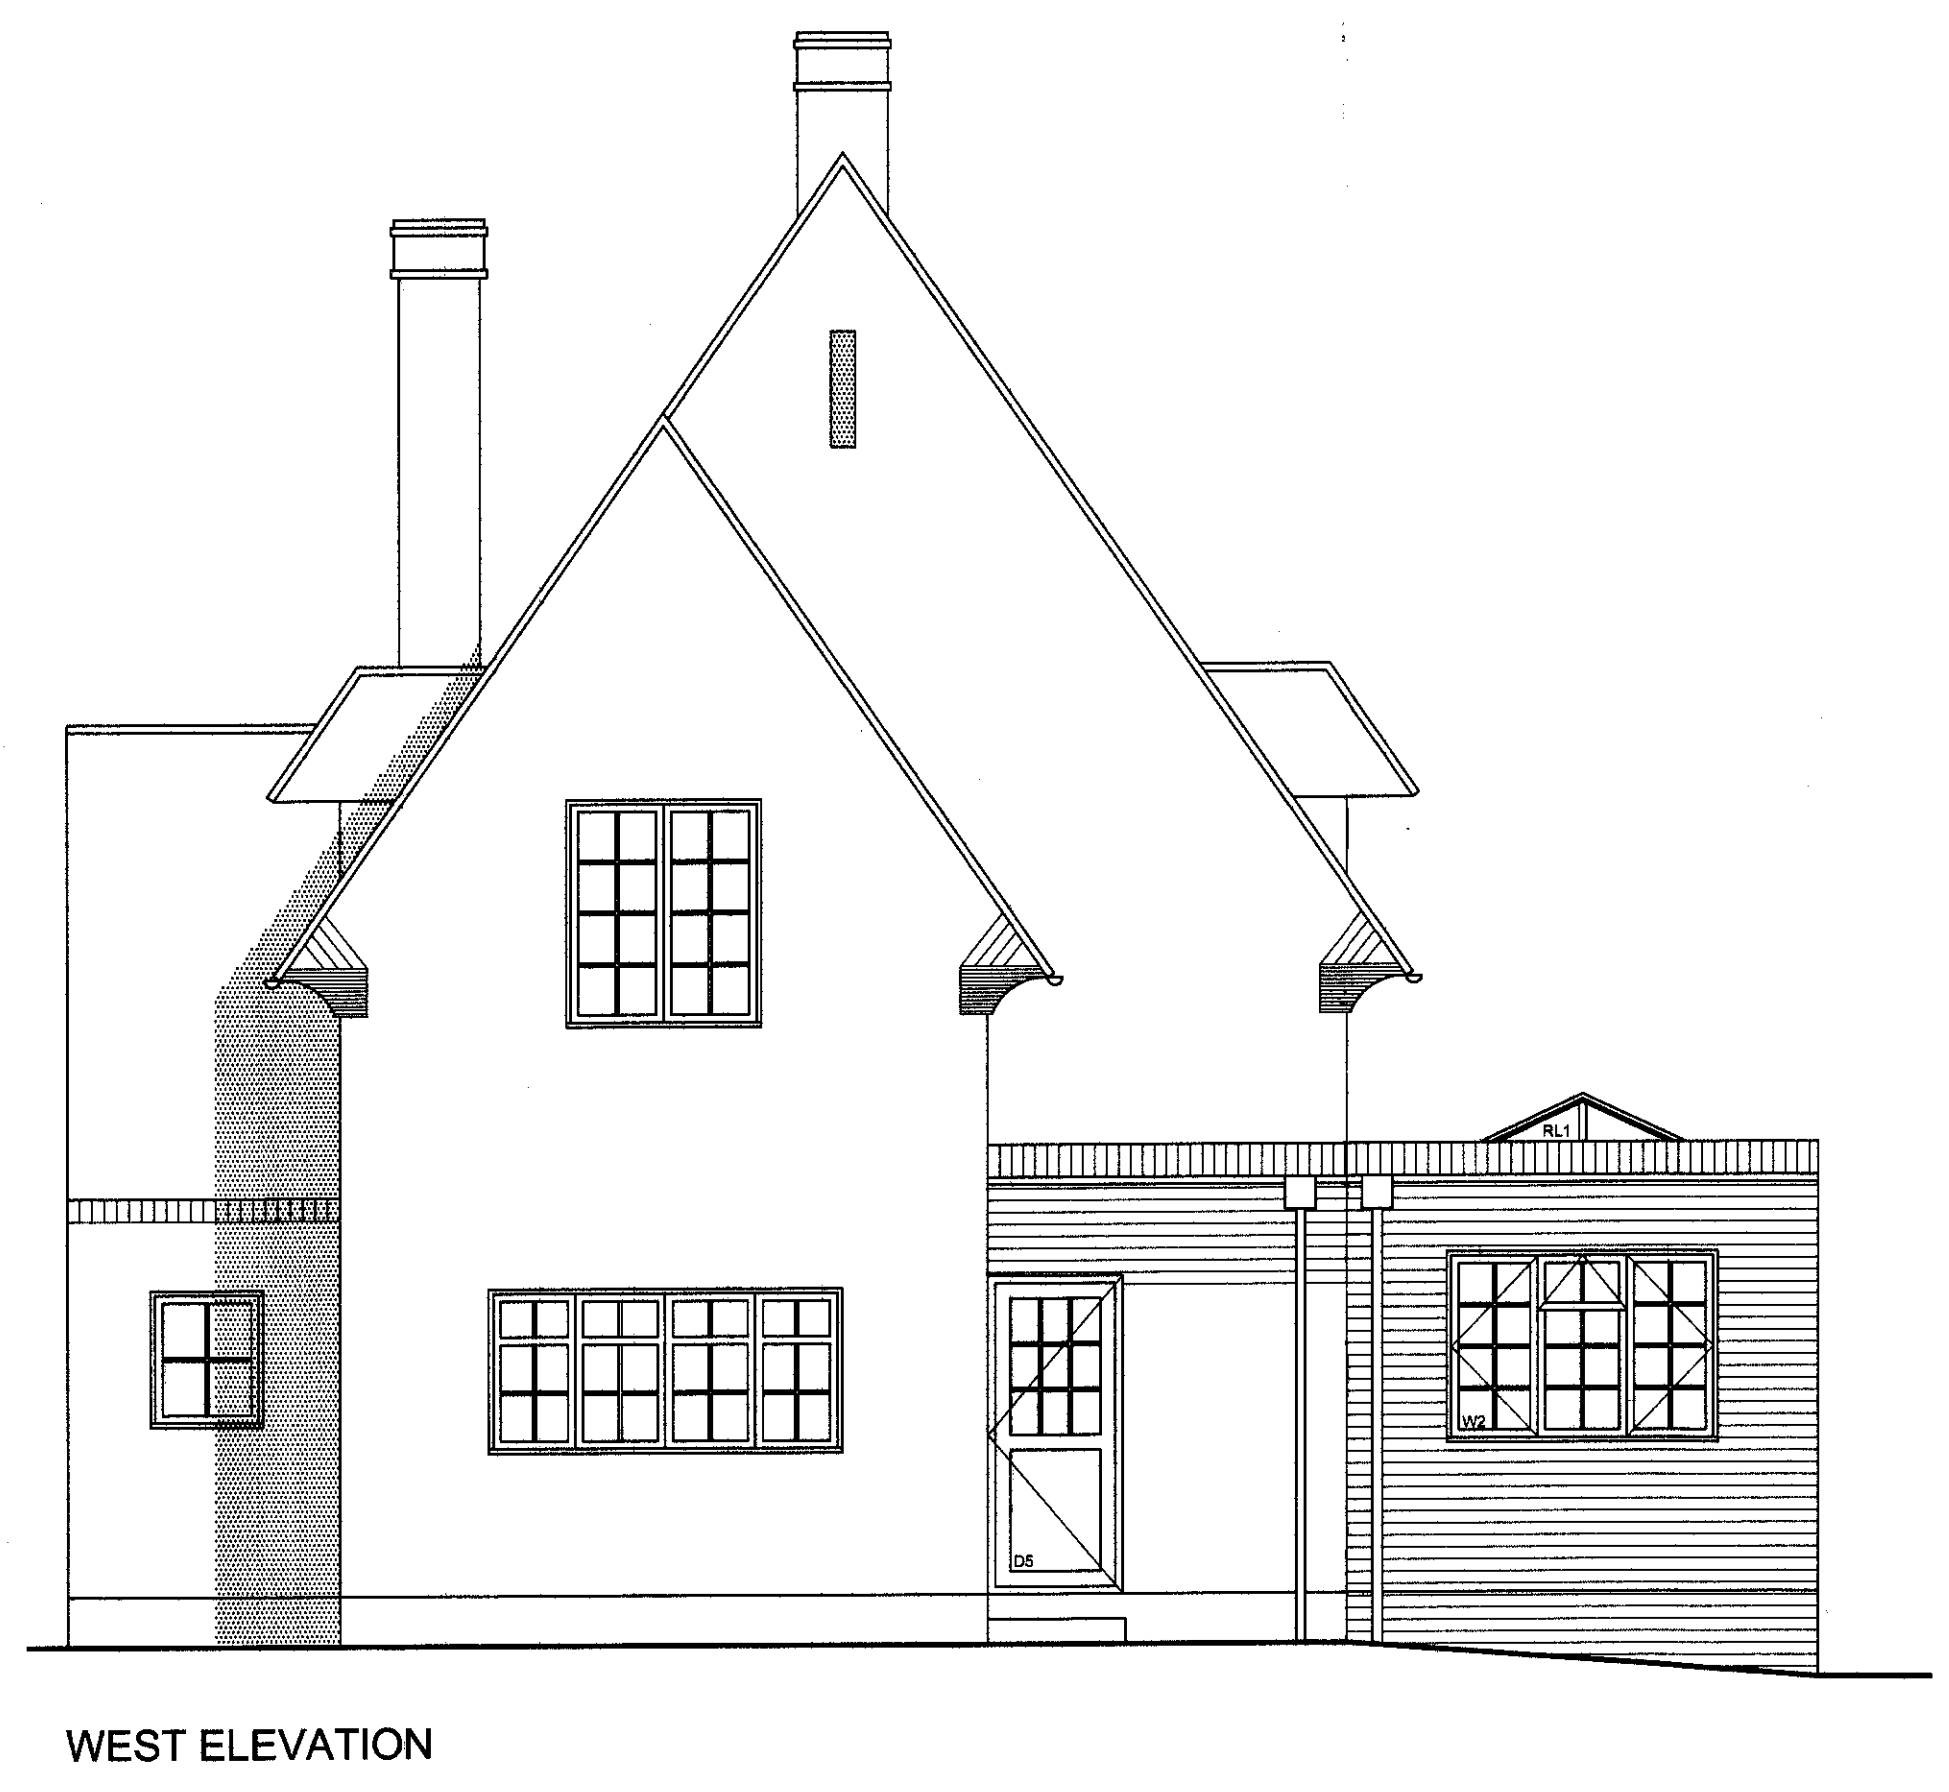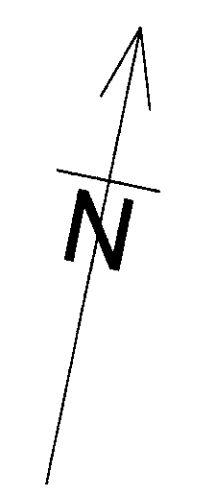

WEST ELEVATION

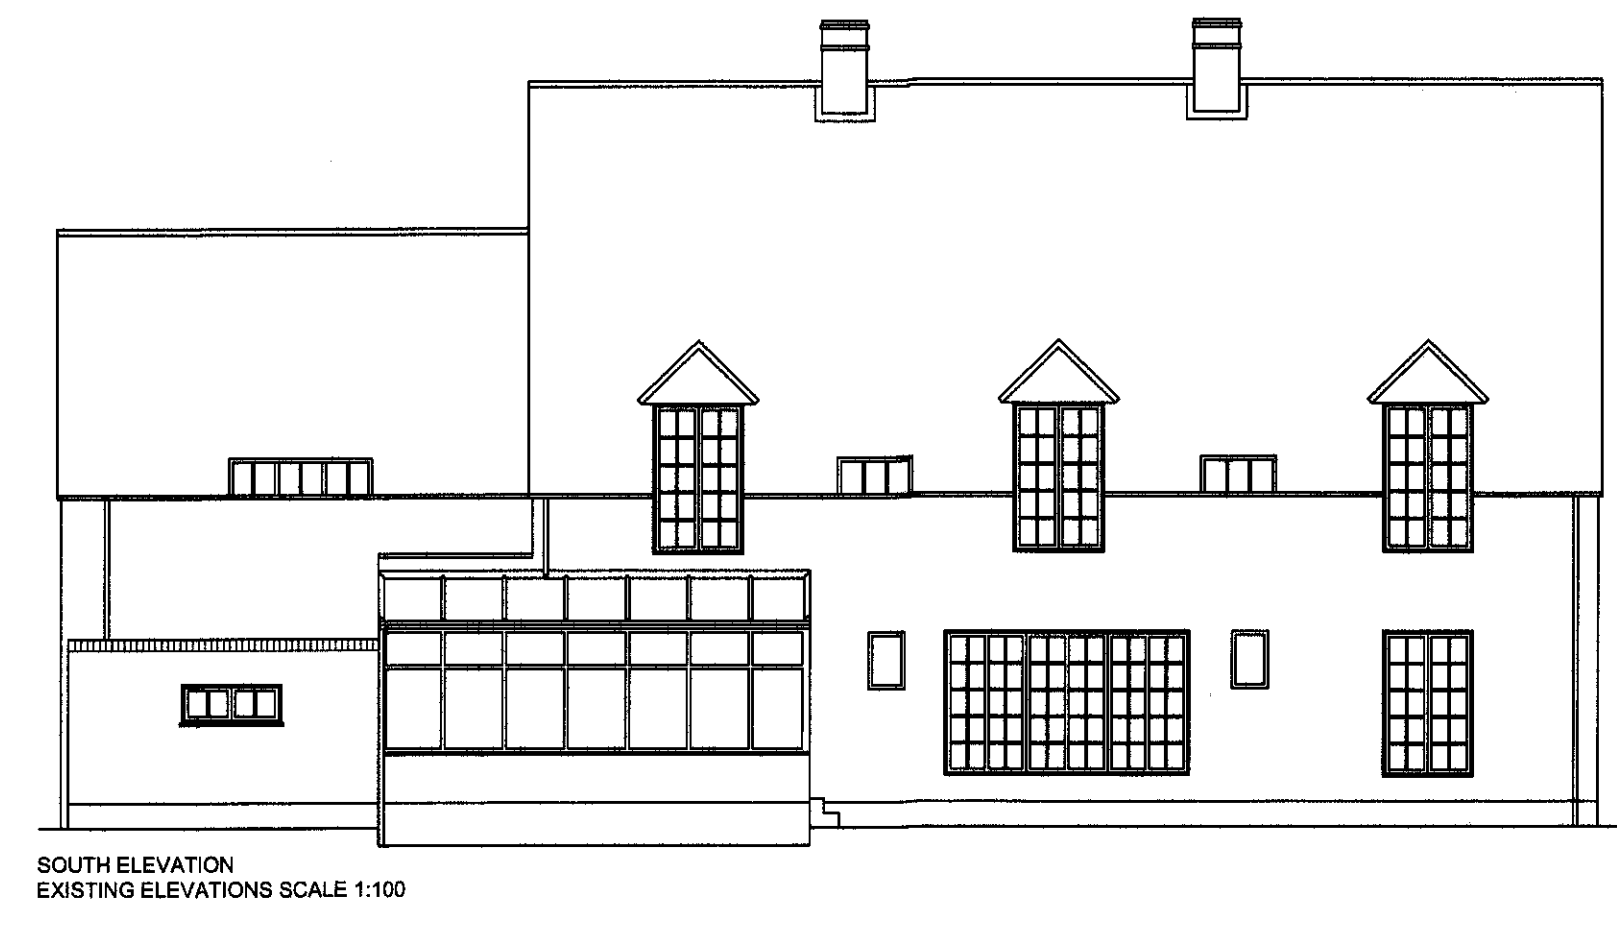

SOUTH ELEVATION
EXISTING ELEVATIONS SCALE 1:100



WEST ELEVATION



EAST ELEVATION

2012/2165

A Drawings updated 19.09.12

 HET HOME EXTENSION TEAM <i>The Complete Project Managers</i> Offices At: 103 Bancroft, Hitchin, Herts. SG5 1NB Tel: (01462) 440099 Fax: (01462) 422184 E-mail: hitchin@het.co.uk		
Client		
Mr & Mrs Pardoe		
Project		
11 Sherards Park Road Welwyn Garden City, Herts AL9 7JW		
Drawing Title		
Single storey rear extension Elevations		
Scale	Date	Drawn by
1:50	28/08/12	HLJ
1:100		
Dwg. No.	Rev.	
HET 1261/02	A	