


SECOND FLOOR

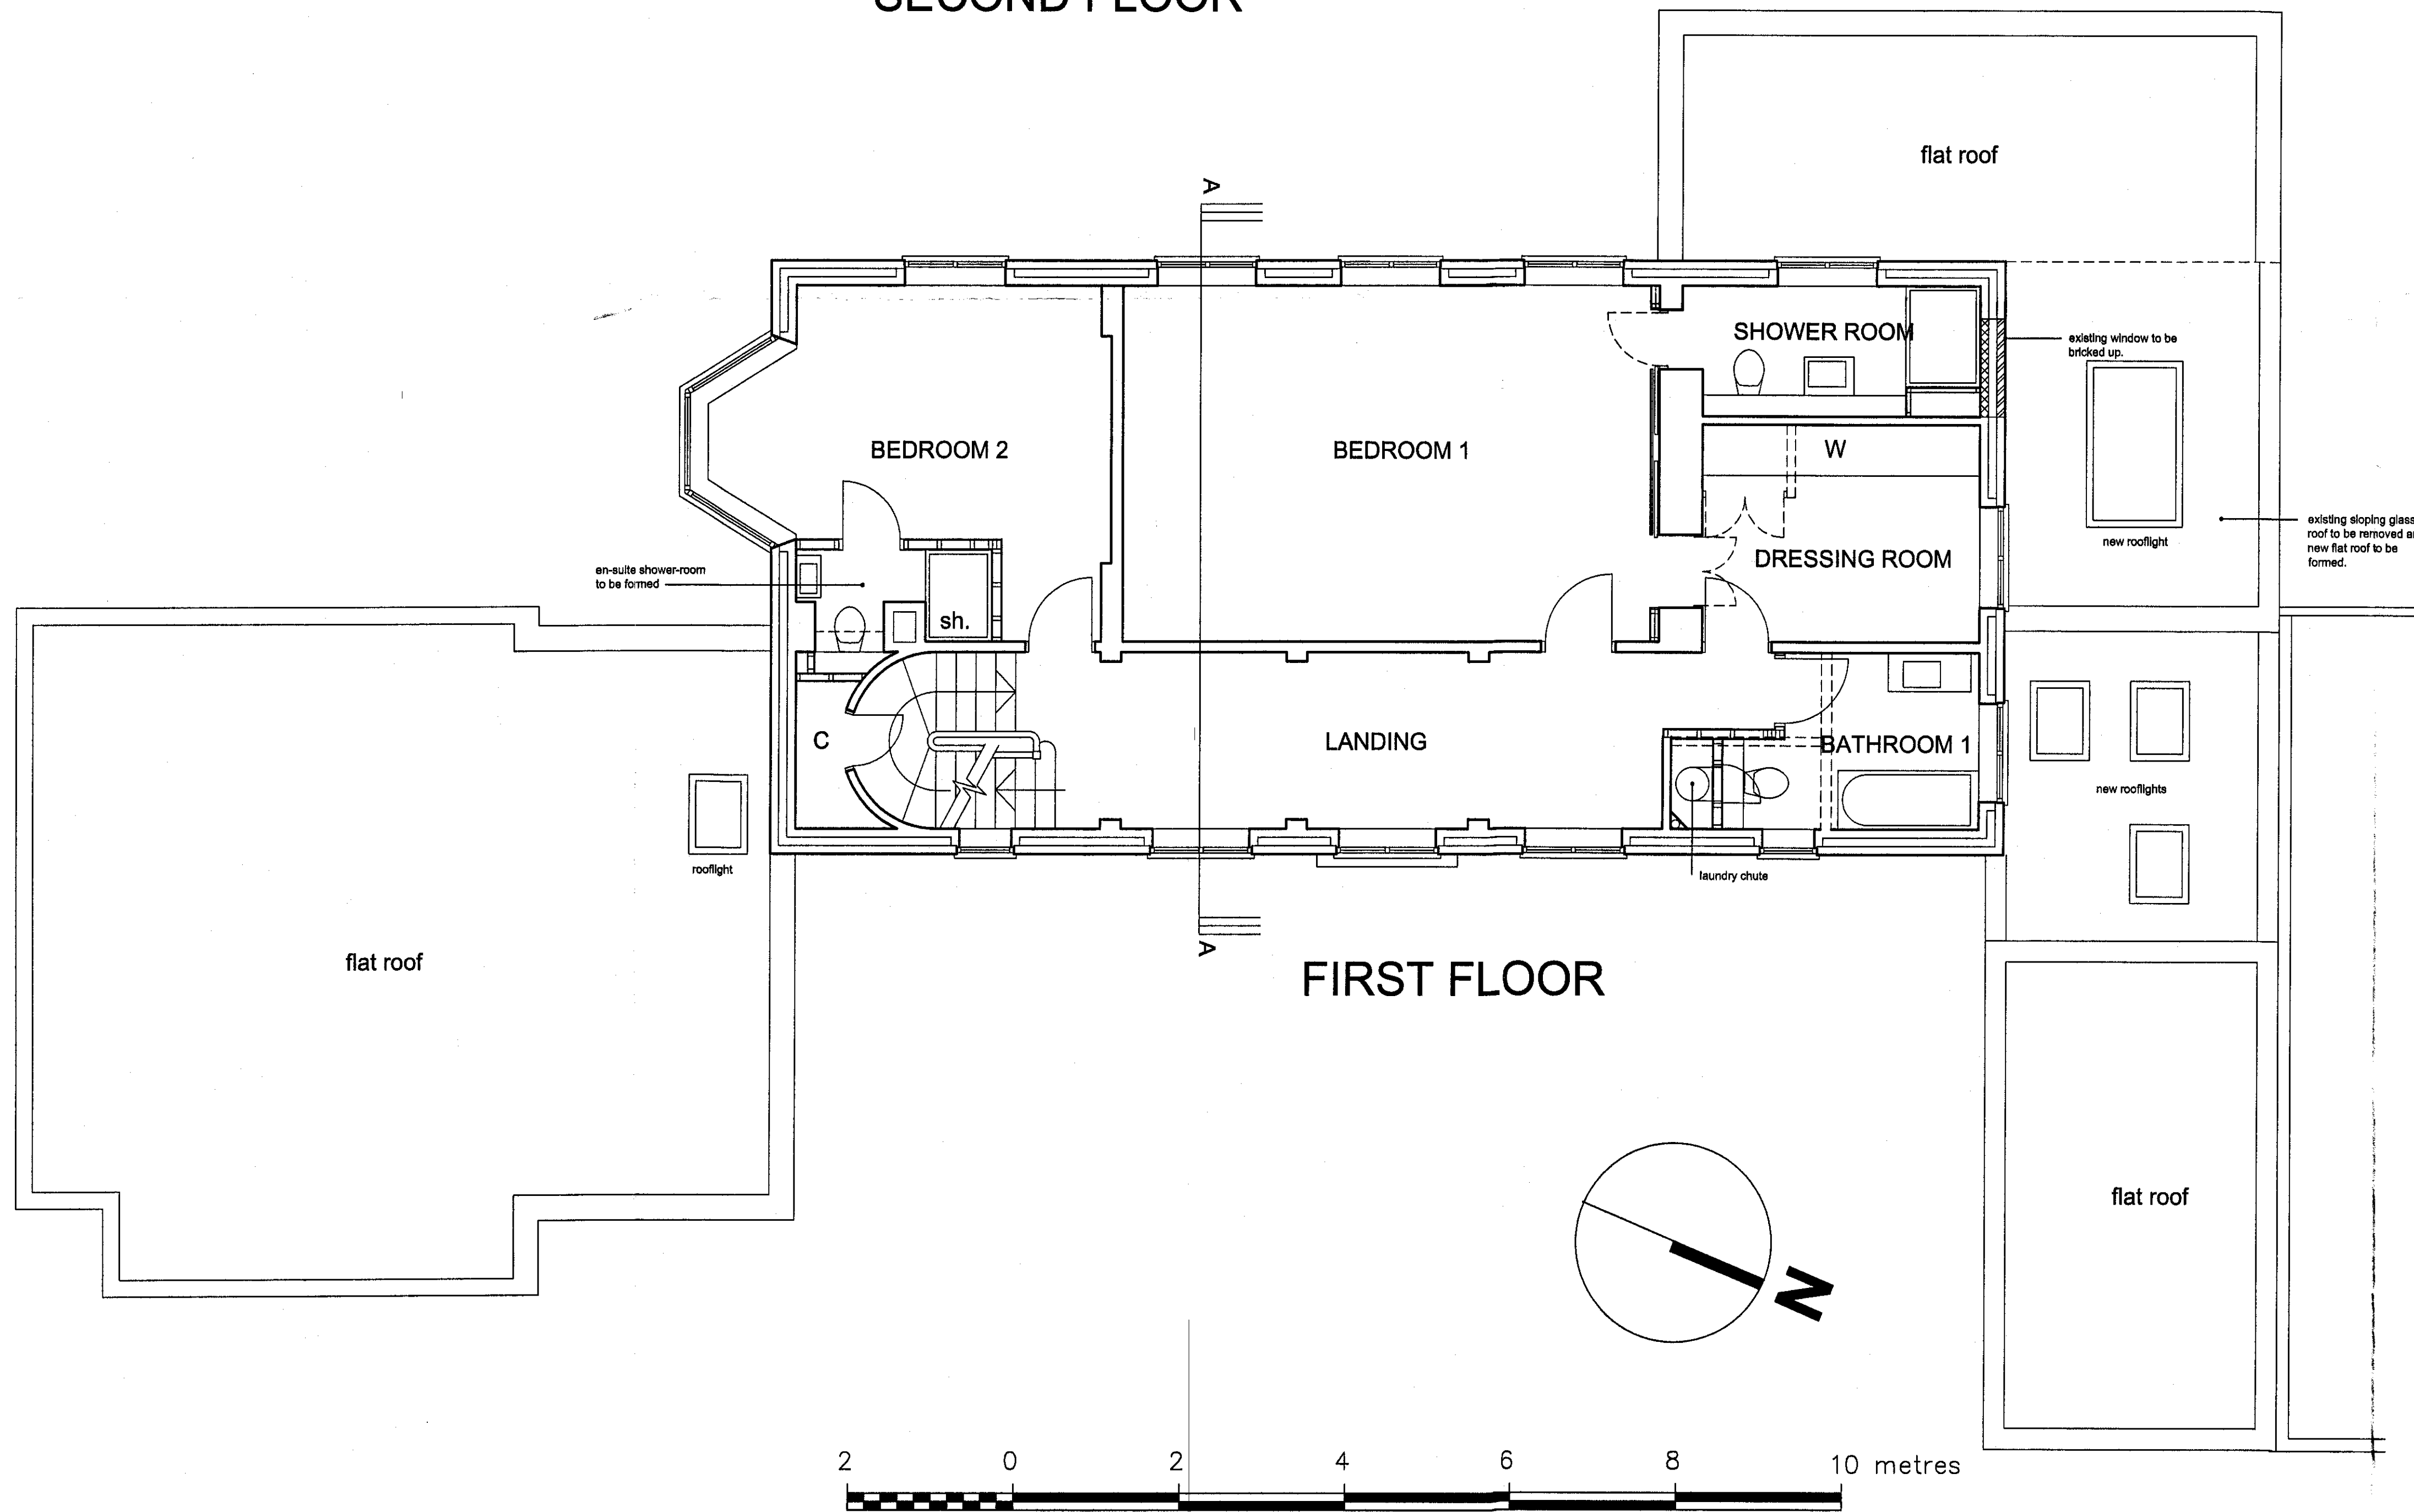

FIRST FLOOR

Status
PLANNING

- Amendments
- A
 - B
 - C
 - D
 - E
 - F
 - G
 - H
 - J
 - K
 - L
 - M

THE LOUIS DE SOISSONS PARTNERSHIP

SHOOT LODGE WANDON GREEN HERTFORDSHIRE LU2 8PH
Tel 01438 833003 Fax 01438 833004
e mail: architect@louisdesoissons.co.uk

Contract
8 DENSLEY CLOSE
WELWYN GARDEN CITY HERTS AL8 7JX

Drawing
FIRST AND SECOND FLOOR PLANS
AS PROPOSED

Scale 1:50 @A1 Date DEC. 2014

Drawn GL Checked

Drawing No.

2223 | P | 2