




FRONT ELEVATION (NORTH EAST)

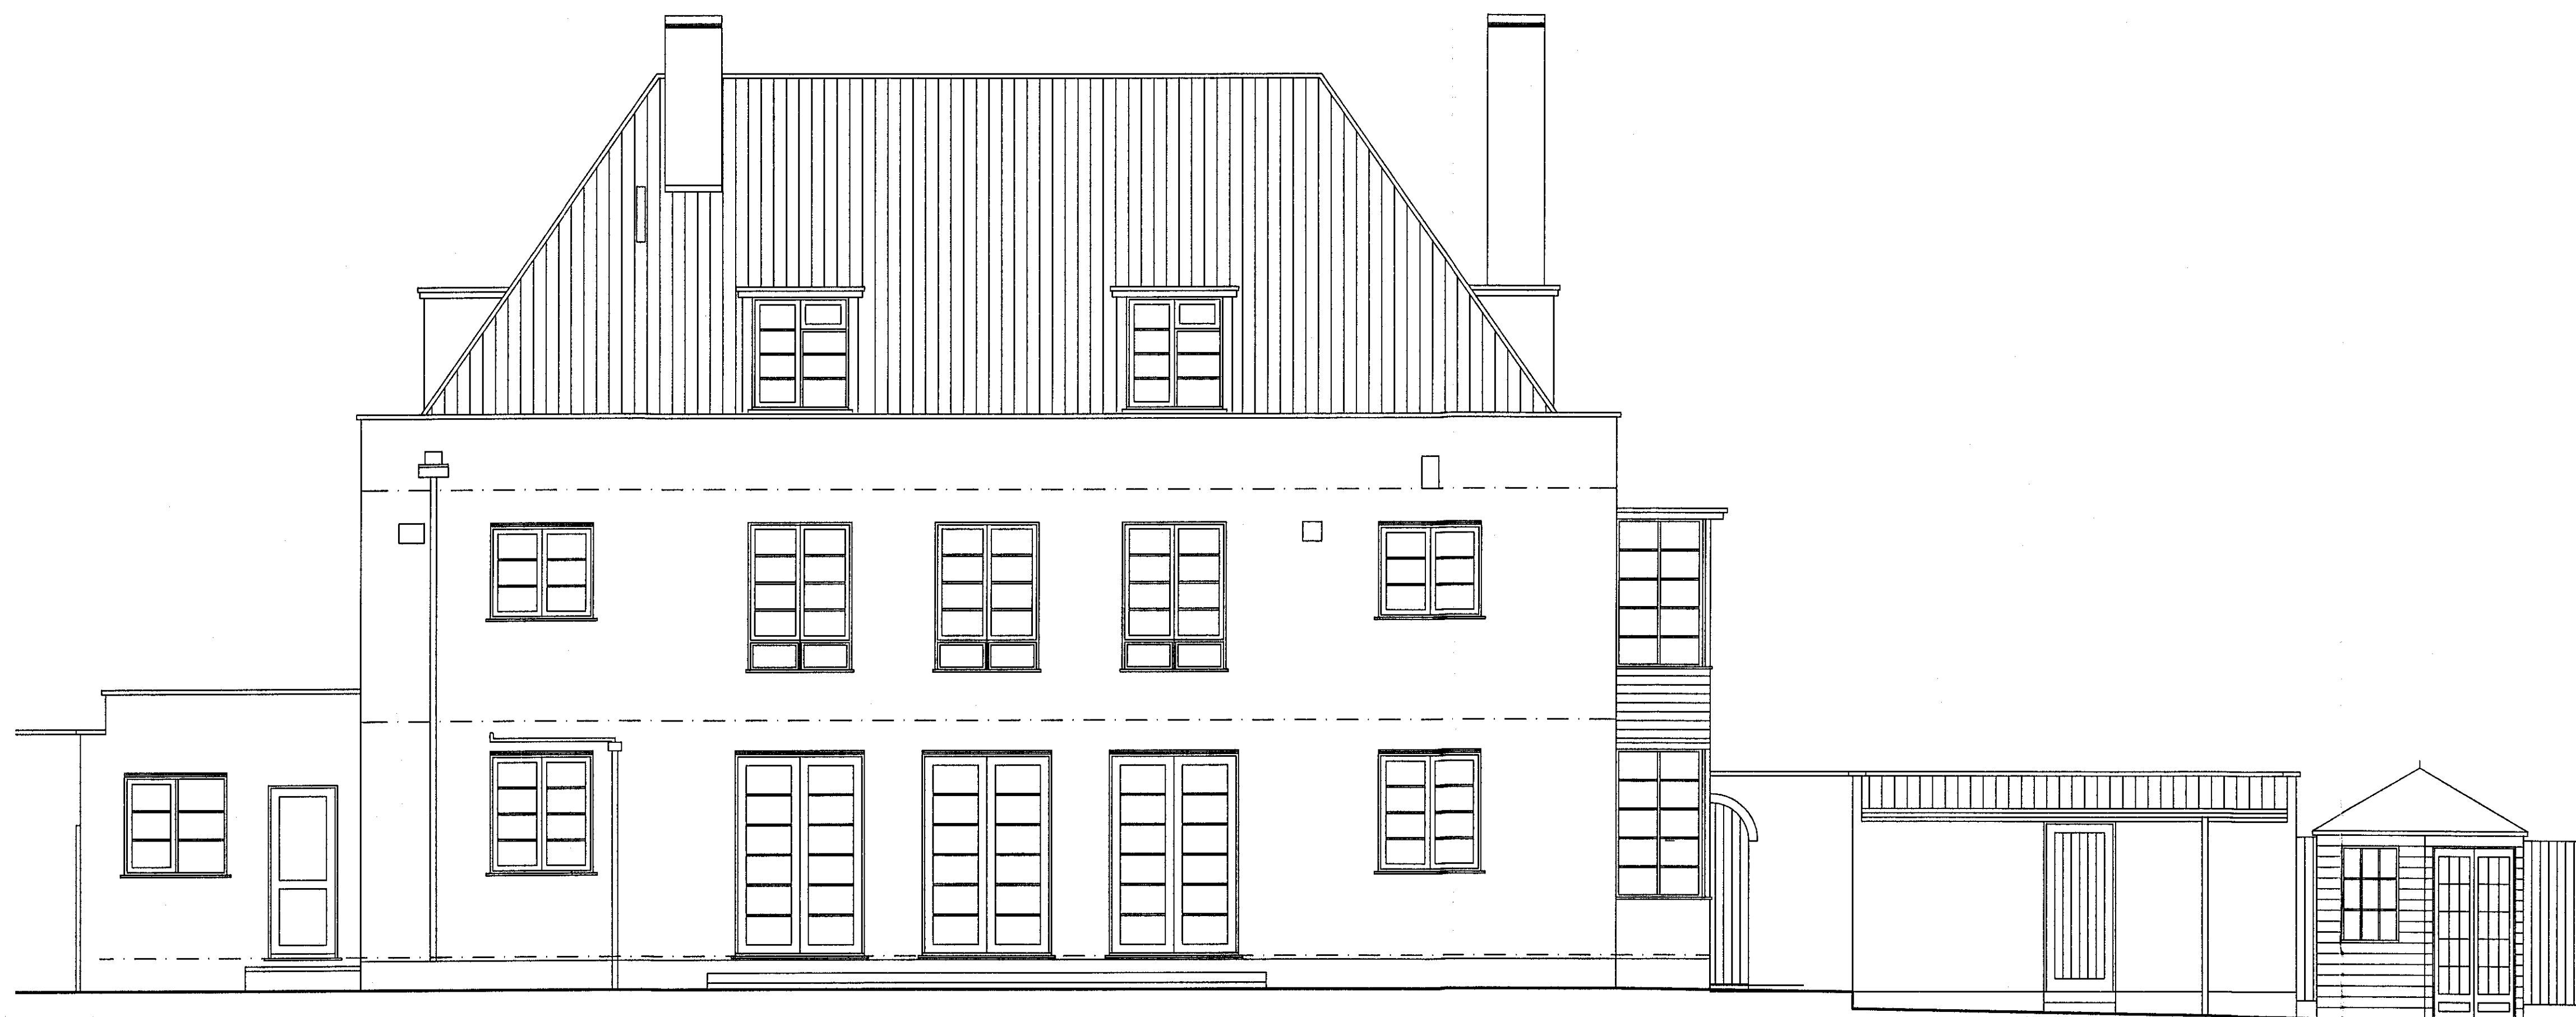

REAR ELEVATION (SOUTH WEST)



Status
PLANNING

Amendments

- A
- B
- C
- D
- E
- F
- G
- H
- J
- K
- L
- M

THE LOUIS DE SOISSONS PARTNERSHIP

SHOOT LODGE WANDON GREEN HERTFORDSHIRE LU2 8PH
Tel 01438 833003 Fax 01438 833004
e mail: architect@louisdesoissons.co.uk

Contract

8 DENSLEY CLOSE

WELWYN GARDEN CITY HERTS AL8 7JX

Drawing

ELEVATIONS

AS EXISTING

Scale 1:50 @A1 Date NOV. 2014

Drawn GL Checked

Drawing No.

2223 | EX | 3