

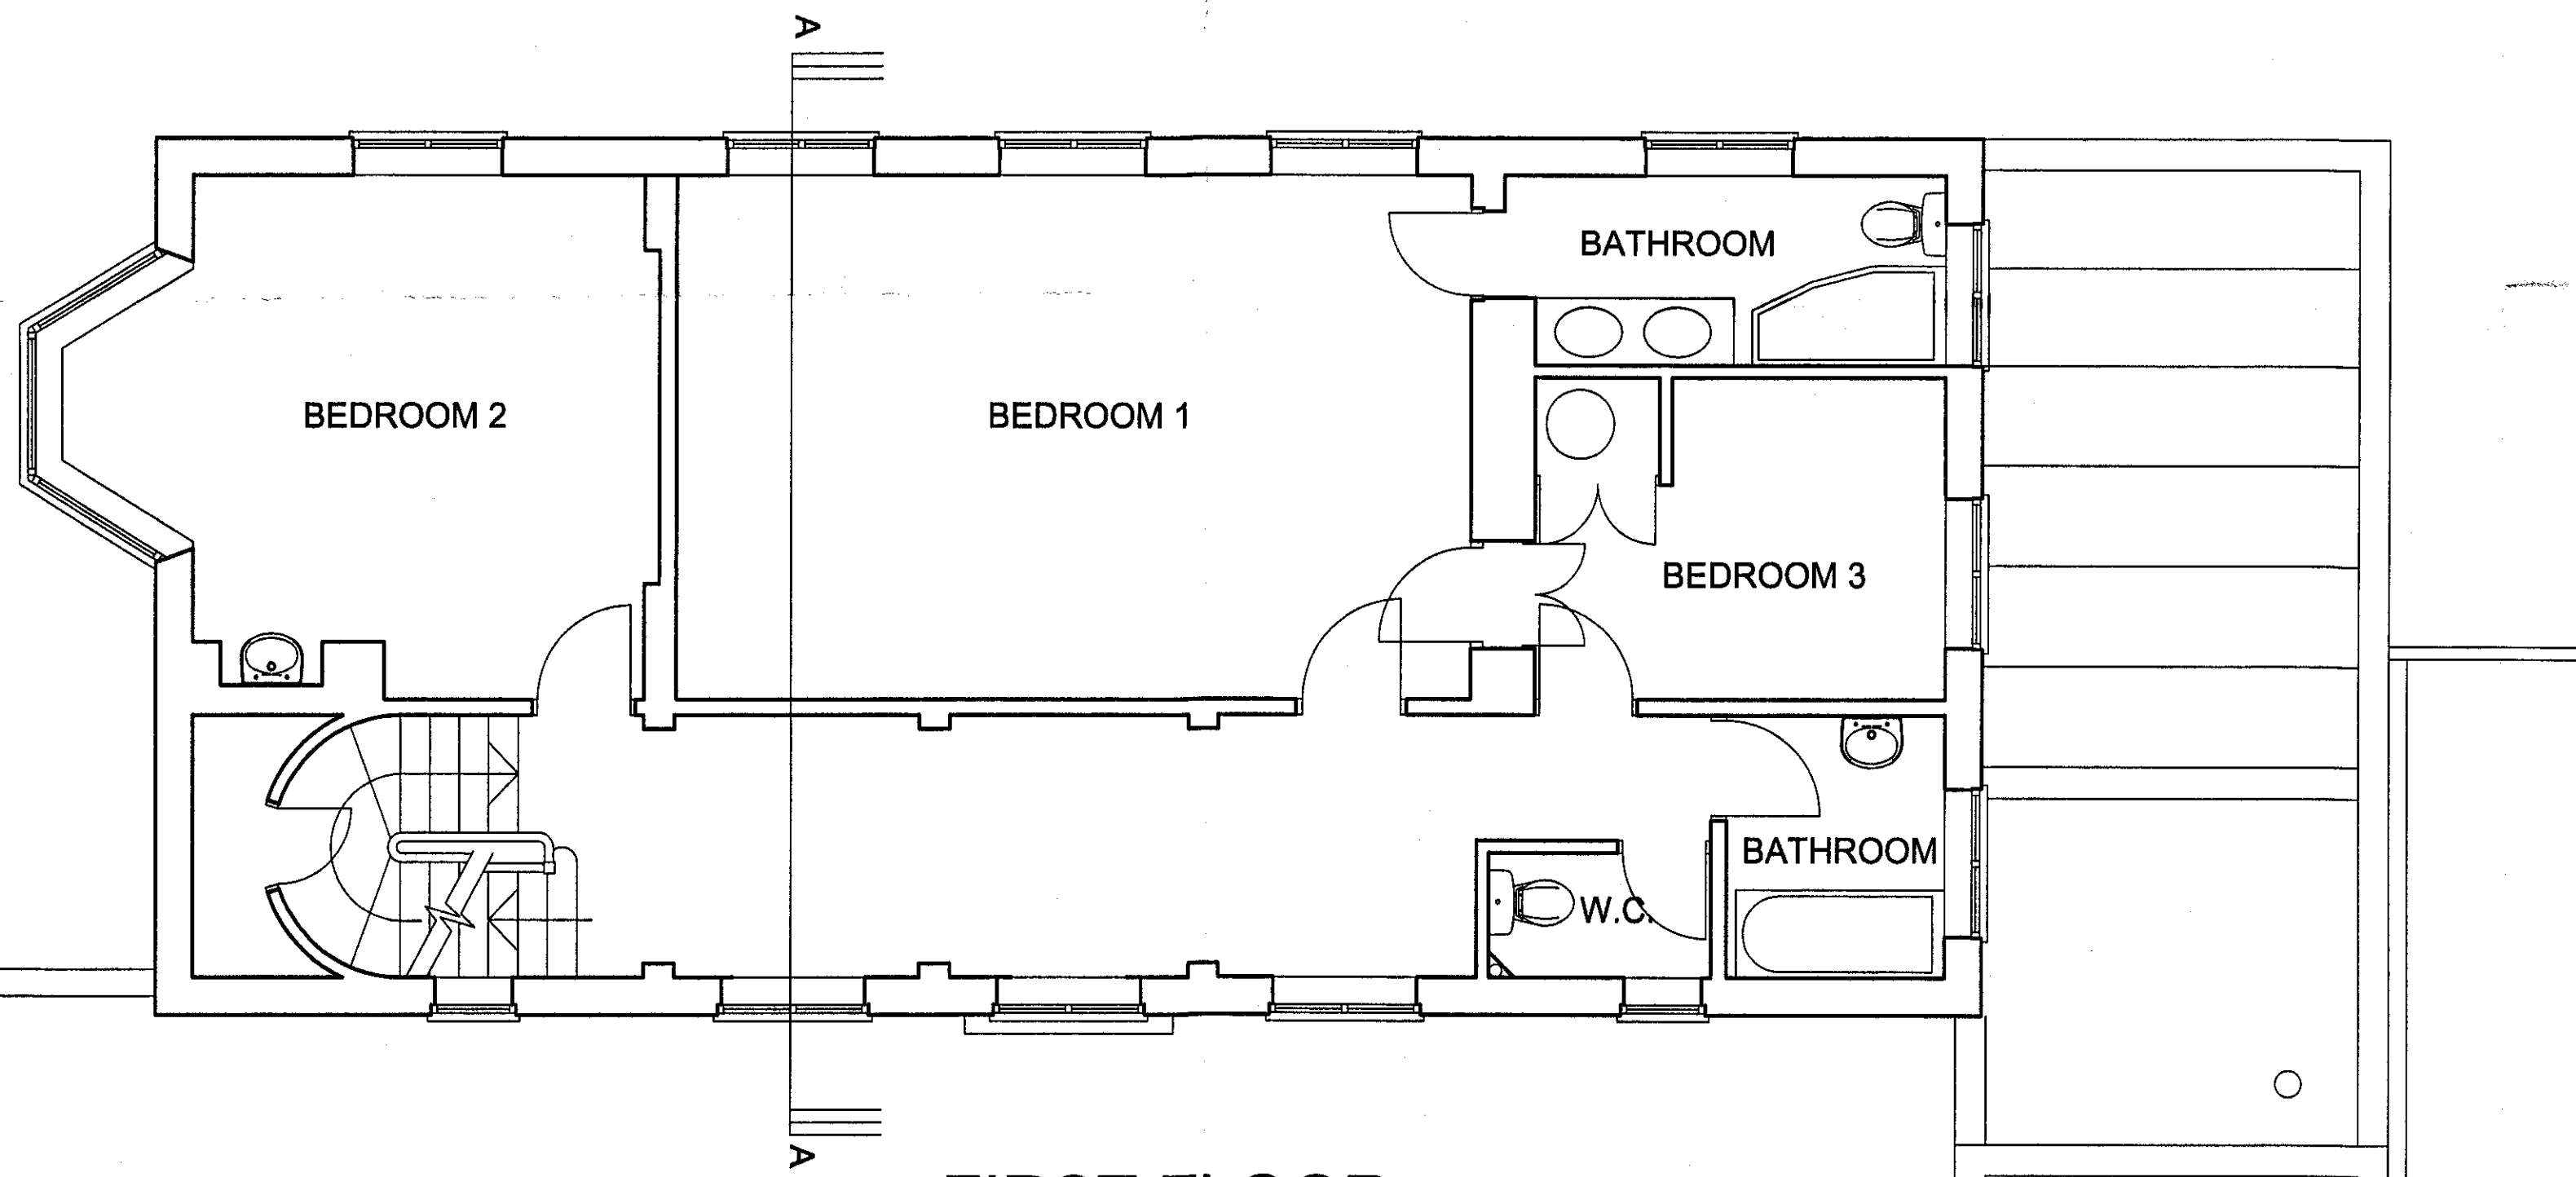


SECOND FLOOR

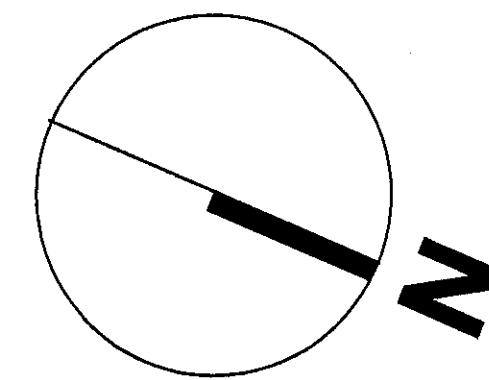

FIRST FLOOR

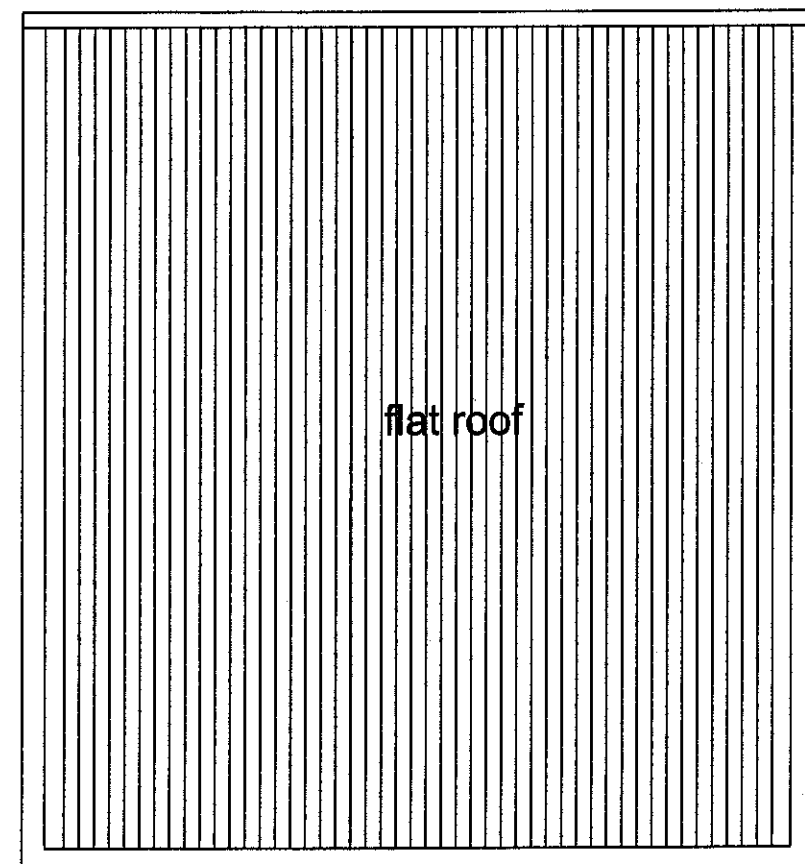

Status  
**PLANNING**

- Amendments
- A
  - B
  - C
  - D
  - E
  - F
  - G
  - H
  - J
  - K
  - L
  - M

THE LOUIS DE SOISSONS PARTNERSHIP  
SHOOT LODGE WANDON GREEN HERTFORDSHIRE LU2 8PH  
Tel 01438 833003 Fax 01438 833004  
e mail: architect@louisdesoissons.co.uk

Contract  
**8 DENSLEY CLOSE**  
WELWYN GARDEN CITY HERTS AL8 7JX

Drawing  
**FIRST AND SECOND FLOOR PLANS AS EXISTING**

Scale 1:50 @A1 Date NOV. 2014  
Drawn GL Checked

Drawing No.  
**2223 | EX | 2**