





SIDE ELEVATION (SOUTH EAST)




SIDE ELEVATION (NORTH WEST)

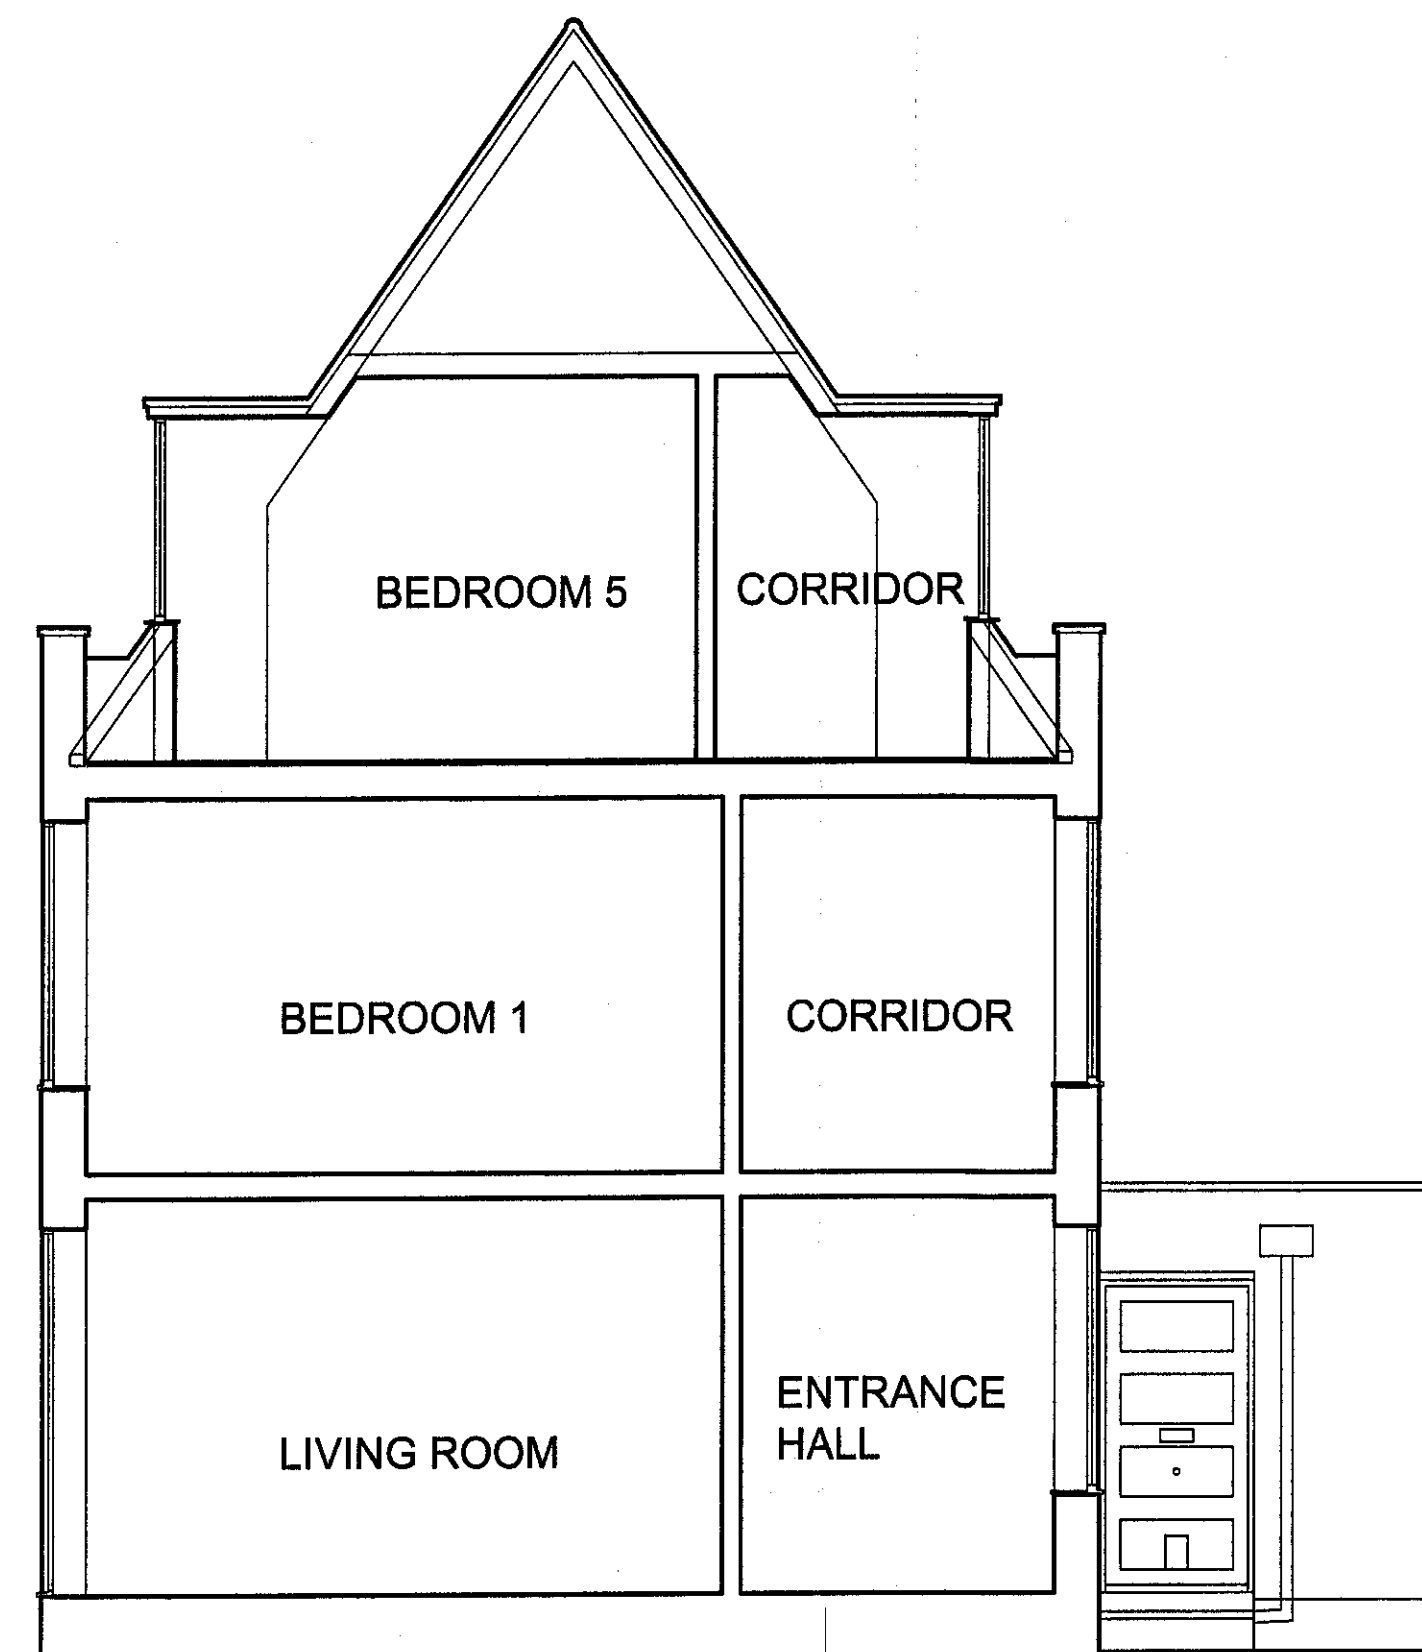

SECTION A-A

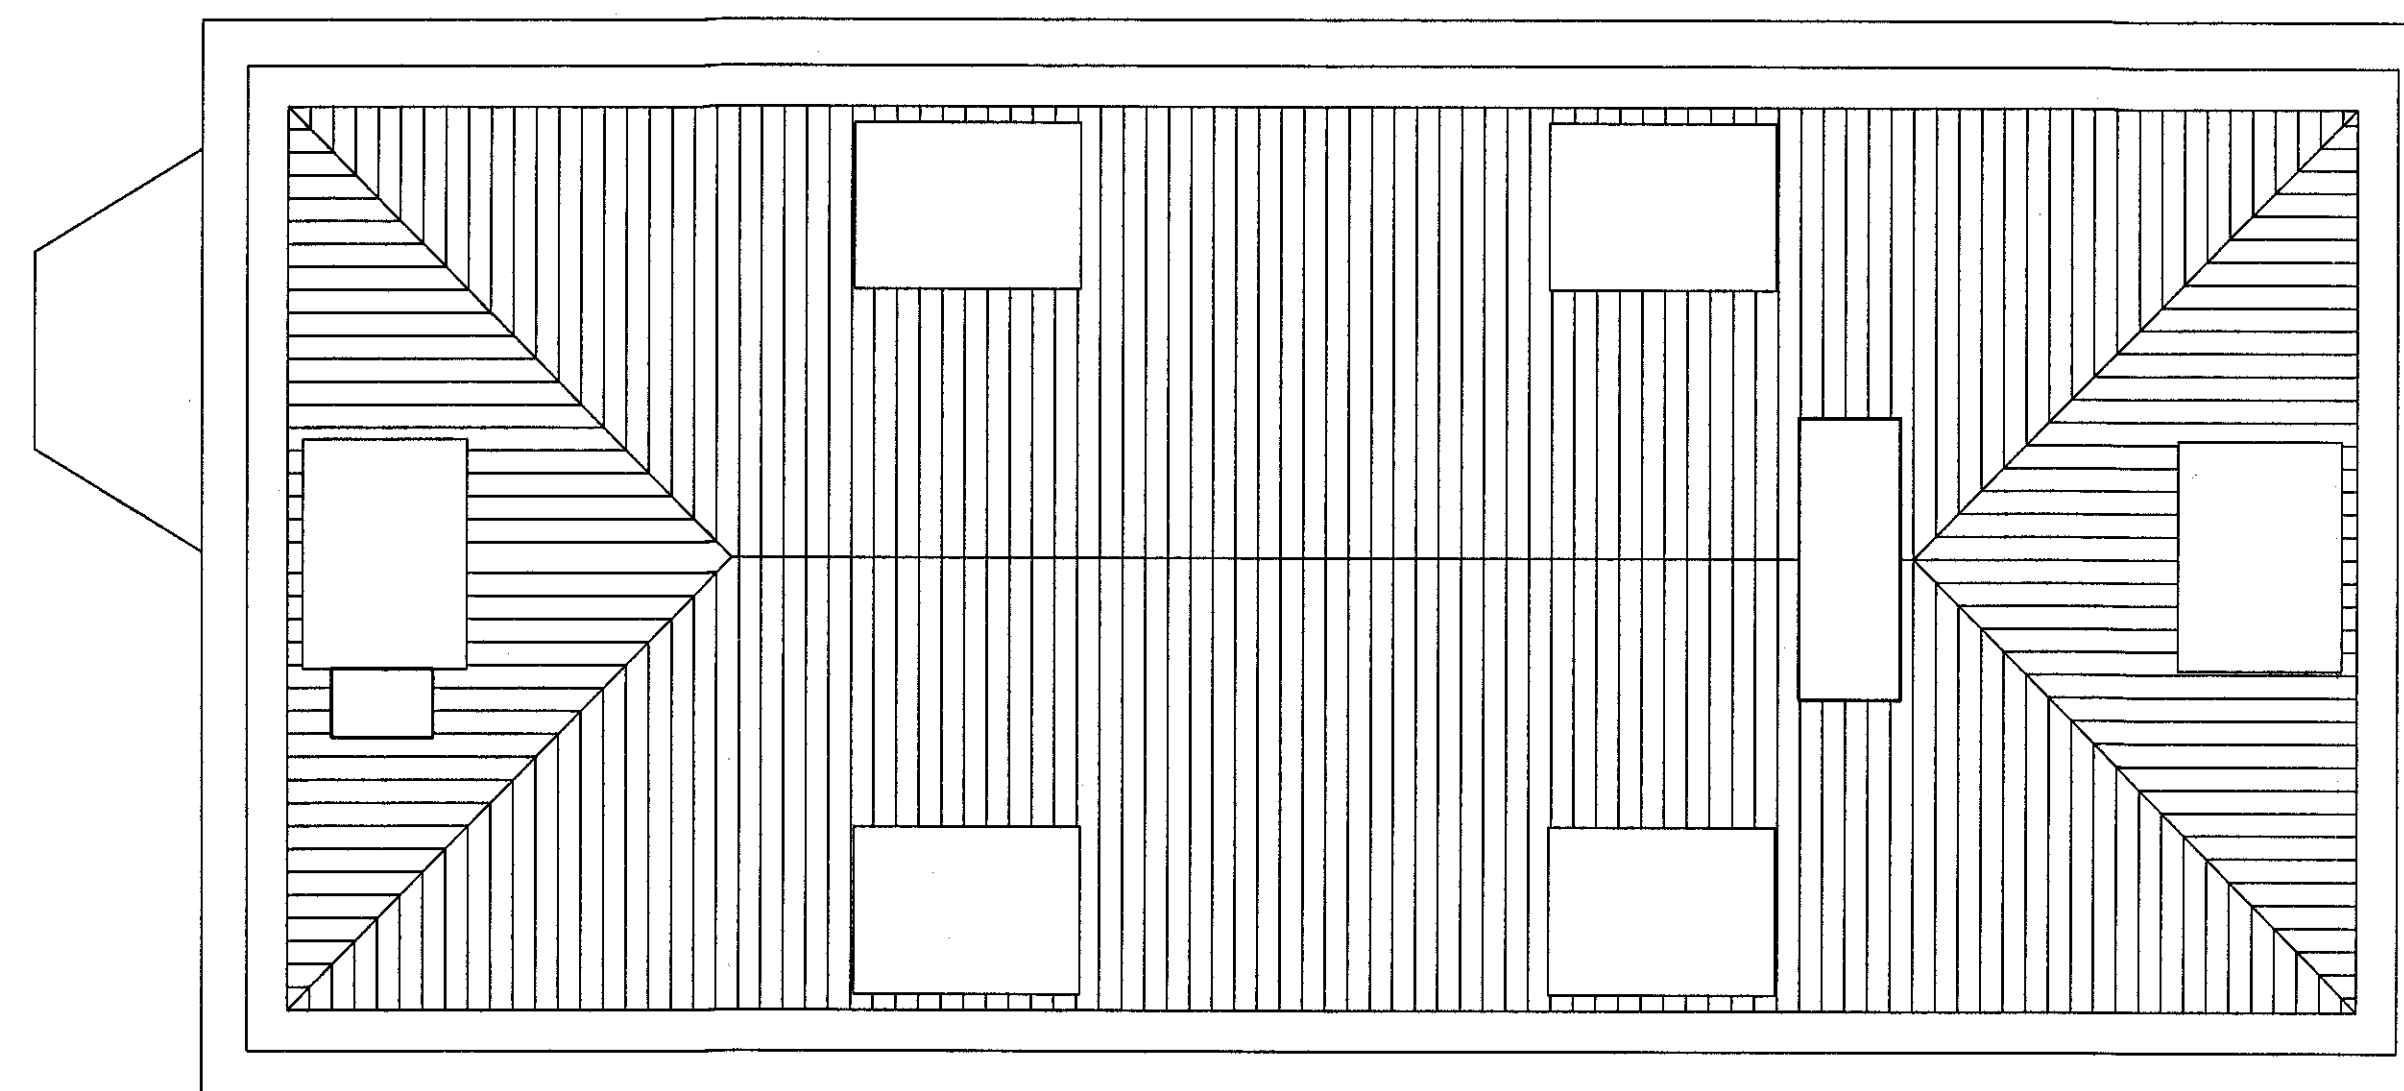

ROOF PLAN

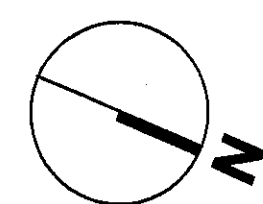

Status
PLANNING

Amendments

A
B
C
D
E
F
G
H
J
K
L
M

THE LOUIS DE SOISSONS PARTNERSHIP

SHOOT LODGE WANDON GREEN HERTFORDSHIRE LU2 8PH
Tel 01438 833003 Fax 01438 833004
e mail: architect@louisedesoissons.co.uk

Contract
8 DENSLEY CLOSE

WELWYN GARDEN CITY HERTS AL8 7JX

Drawing
**ELEVATIONS, SECTION & ROOF PLAN
AS EXISTING**

Scale 1:50 @A1 Date NOV. 2014

Drawn GL Checked

Drawing No.

2223 | EX | 4