




FRONT ELEVATION




SIDE ELEVATION




REAR ELEVATION

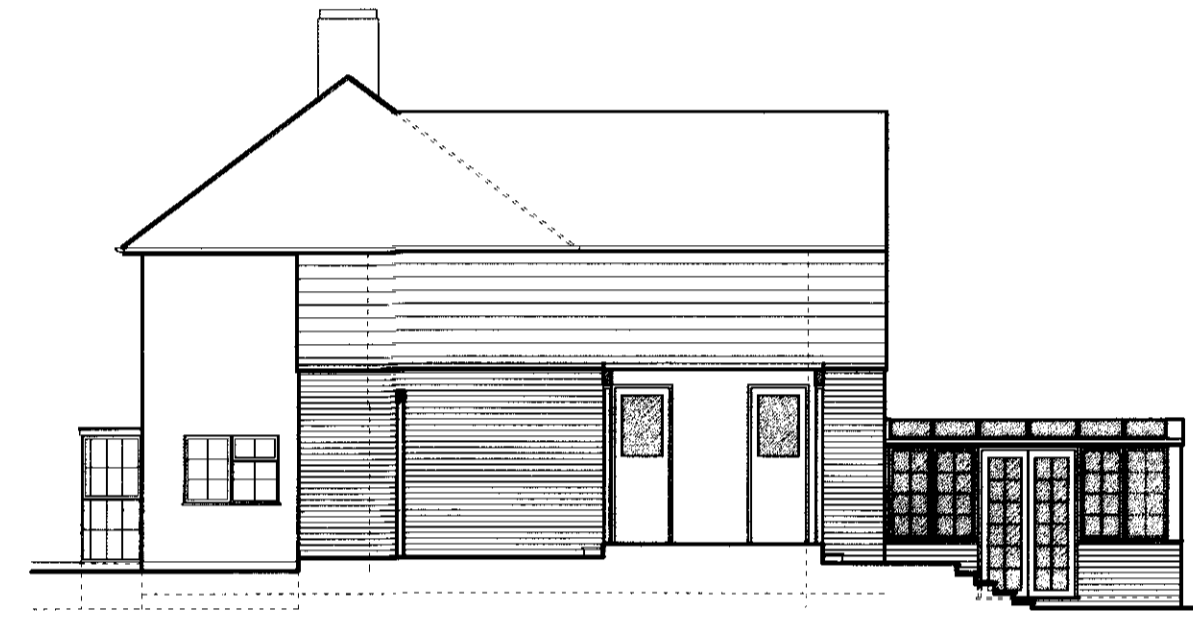

SIDE ELEVATION

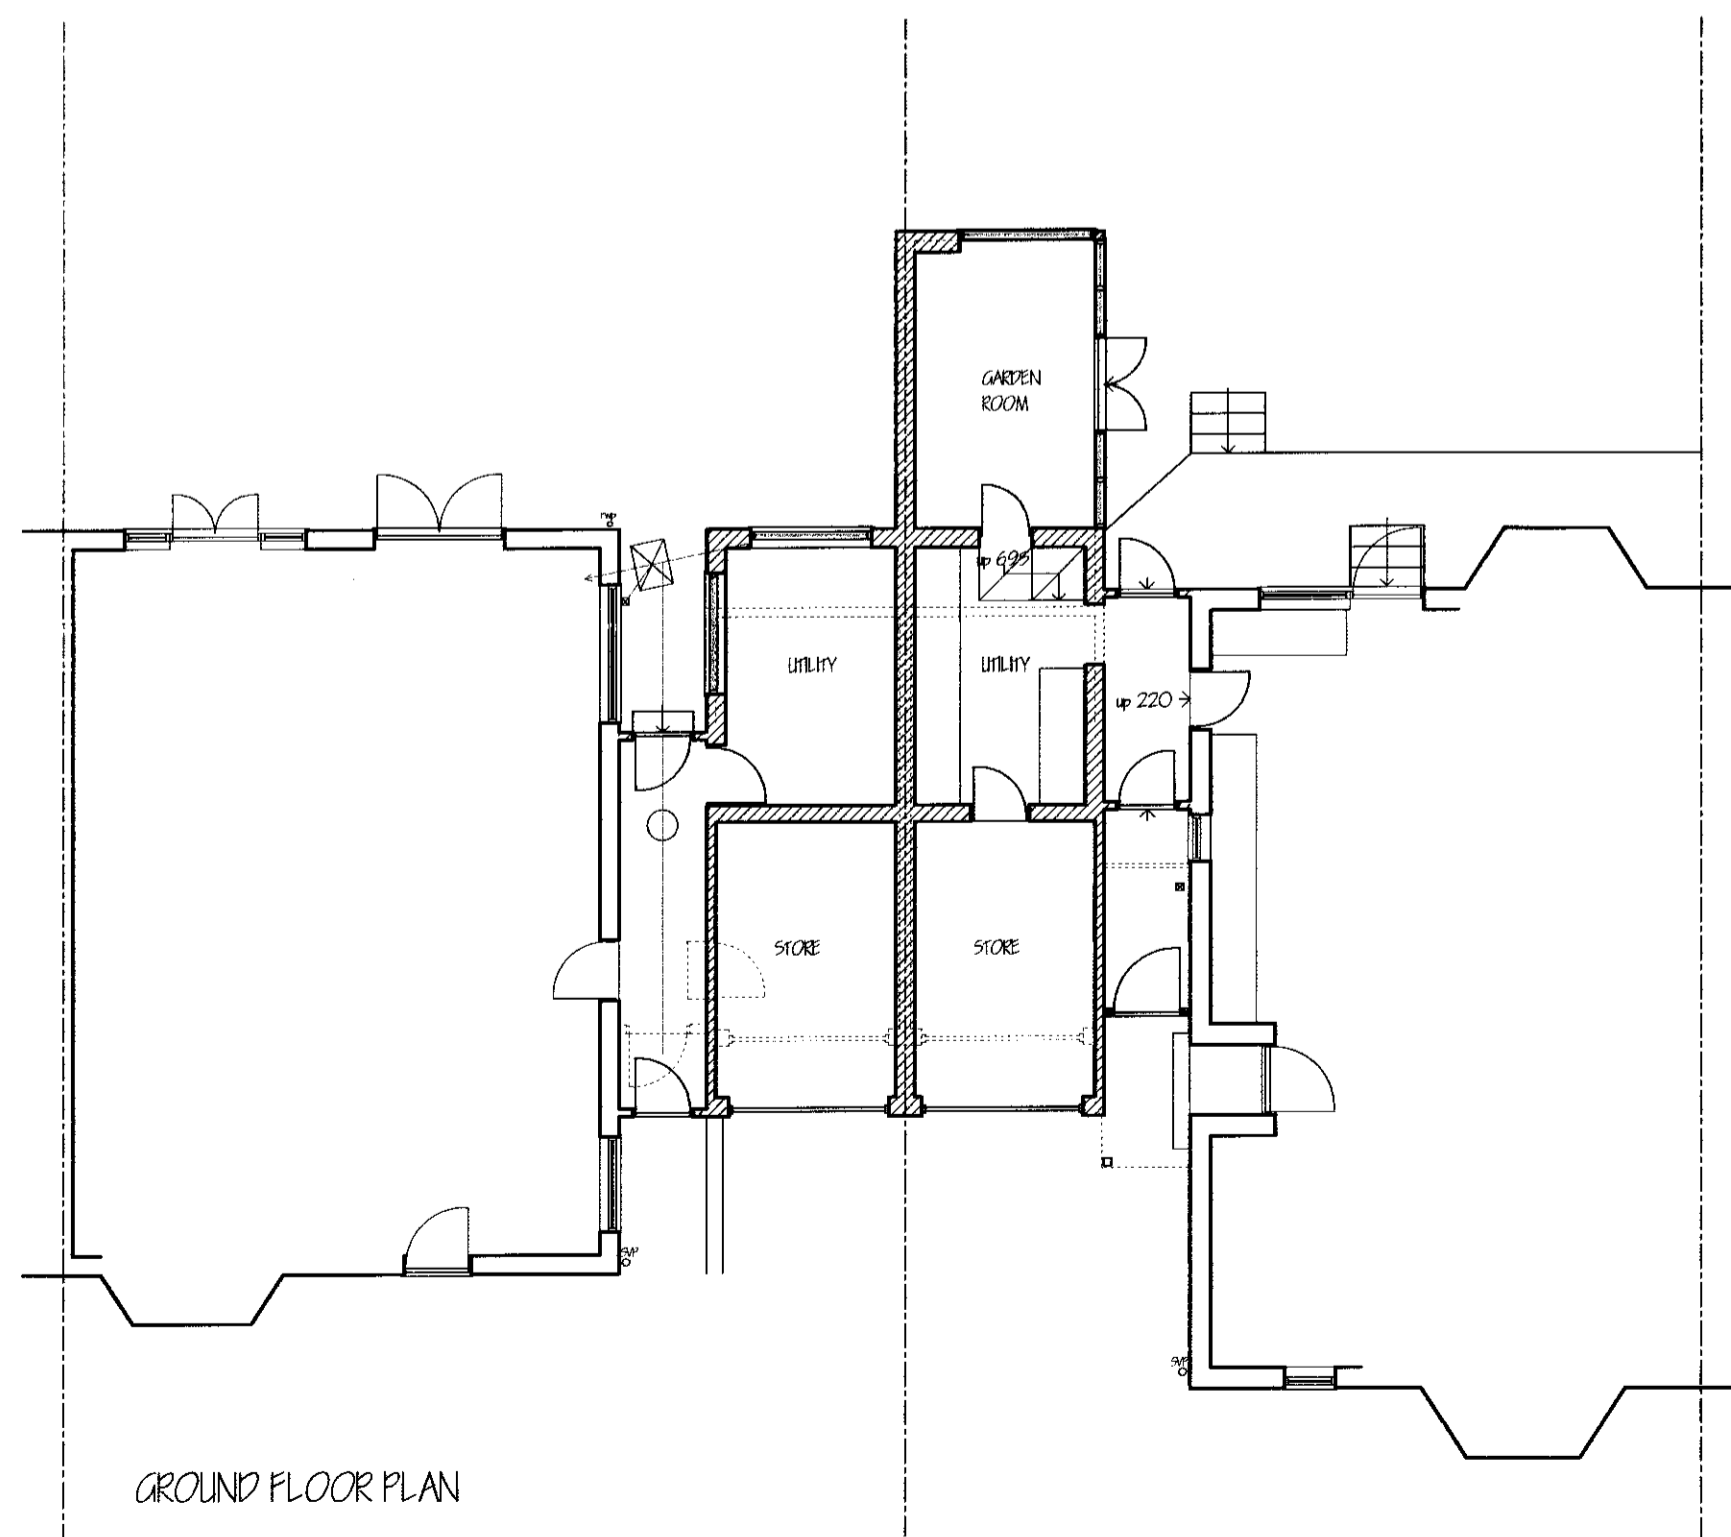

GROUND FLOOR PLAN

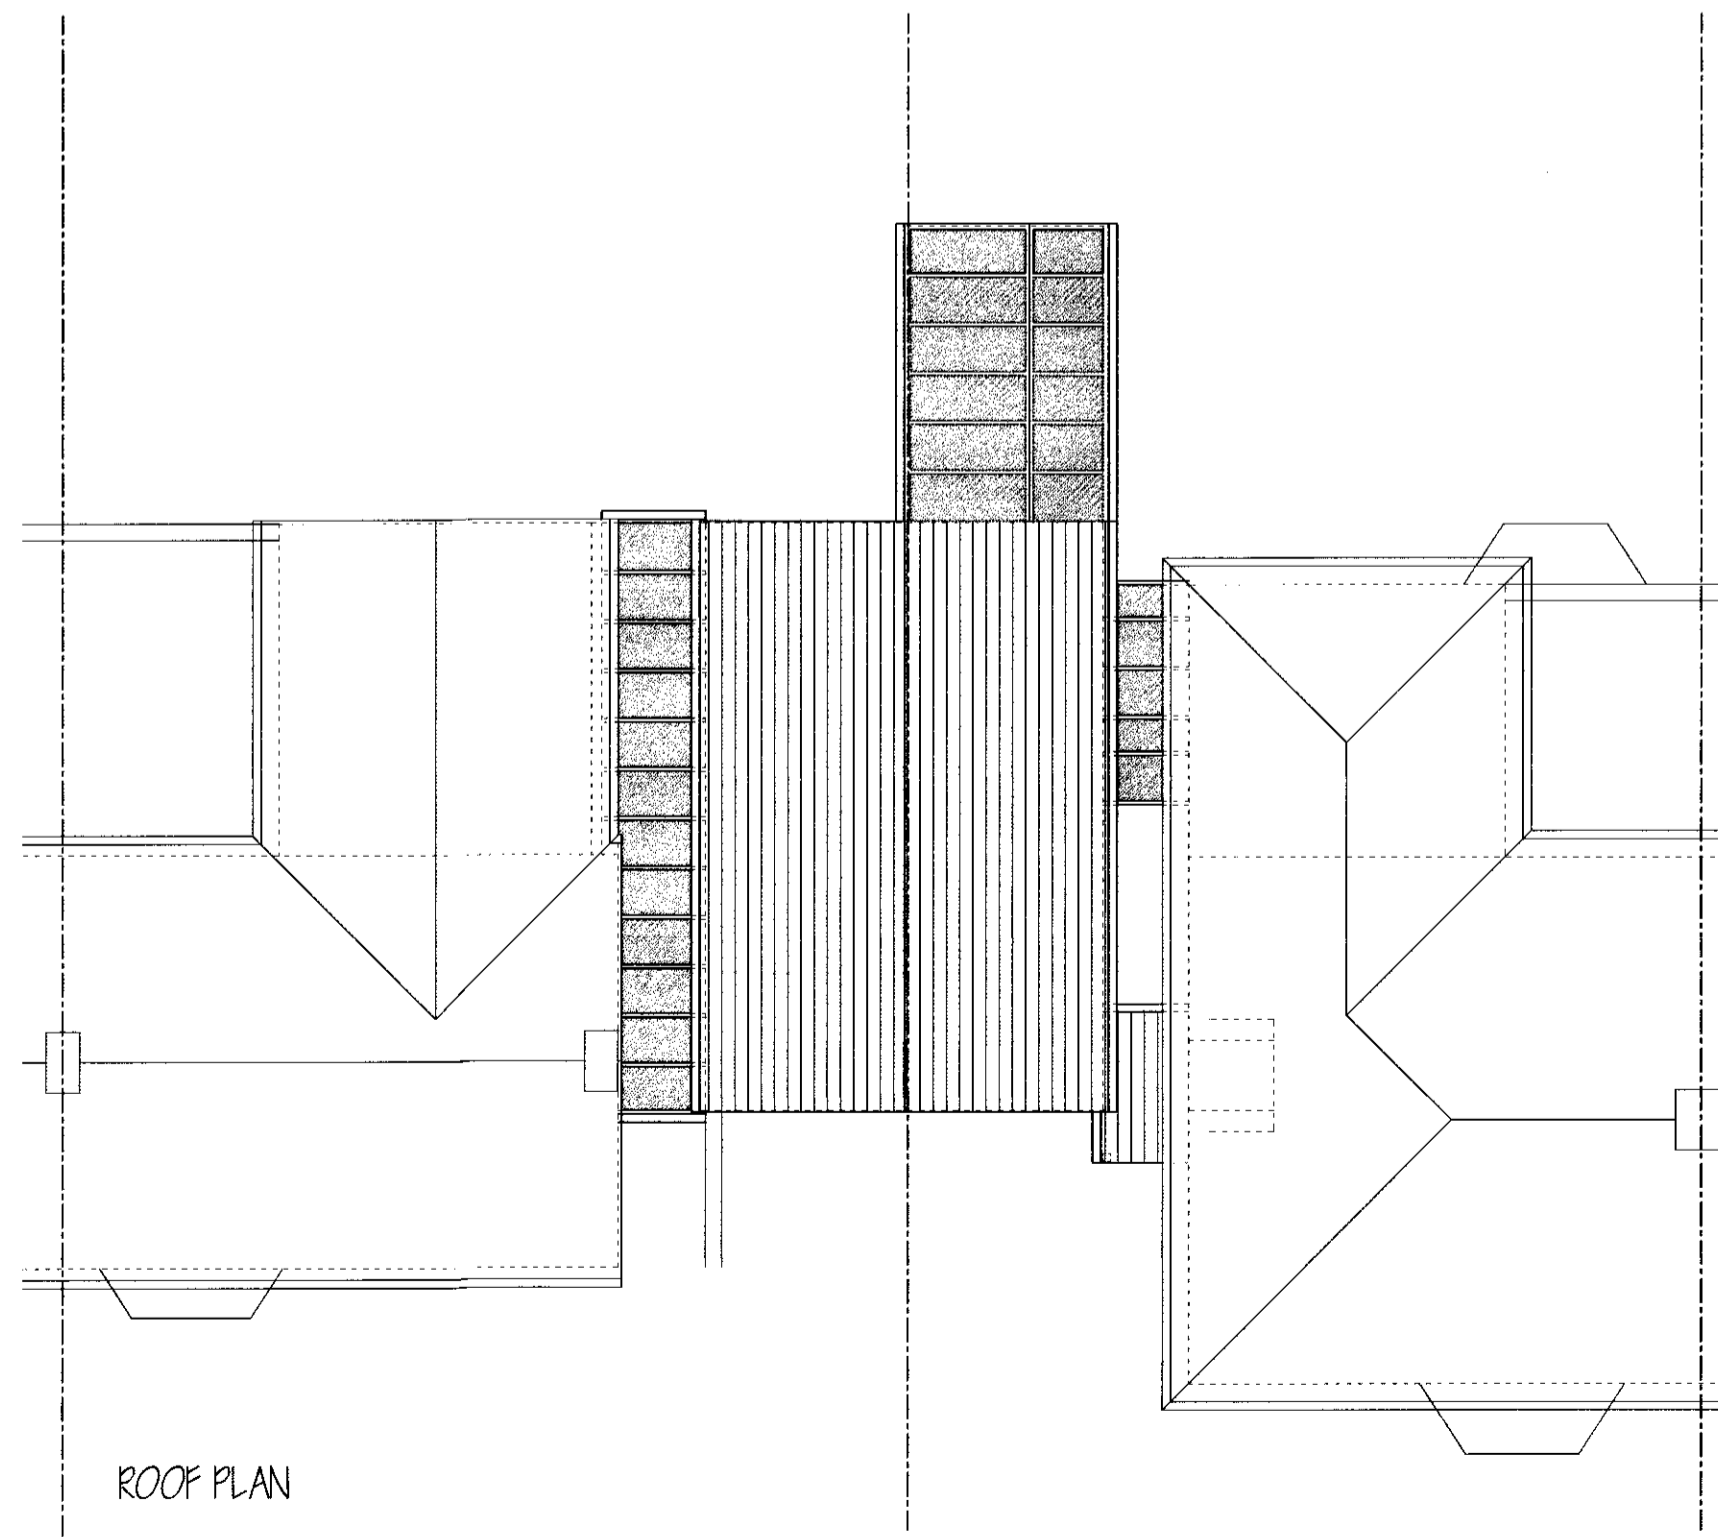

ROOF PLAN

PLANNING
DEPARTMENT
- 6 DEC 2012
No.: 6 2012/2556

THIS DRAWING PRINTED ON A1 SIZE PAPER



HOME EXTENSION DESIGNS
60 BRIDGE ROAD EAST
WELWYN GARDEN CITY
HERTS AL7 1JU
tel : 01707 393971
fax : 01707 393980
e:stuartc@hed.co.uk

Project:
20 WALDEN ROAD, WGC

Drawing Title:
PLANS AND ELEVATIONS
AS PROPOSED

Drawn By:	ALI	Scale:	1:100	Date:	July 2012
City Name:	PLANNING	Checked:			
Drawing No.:	2840-P01	Revision:			C

