



FRONT ELEVATION




SIDE ELEVATION

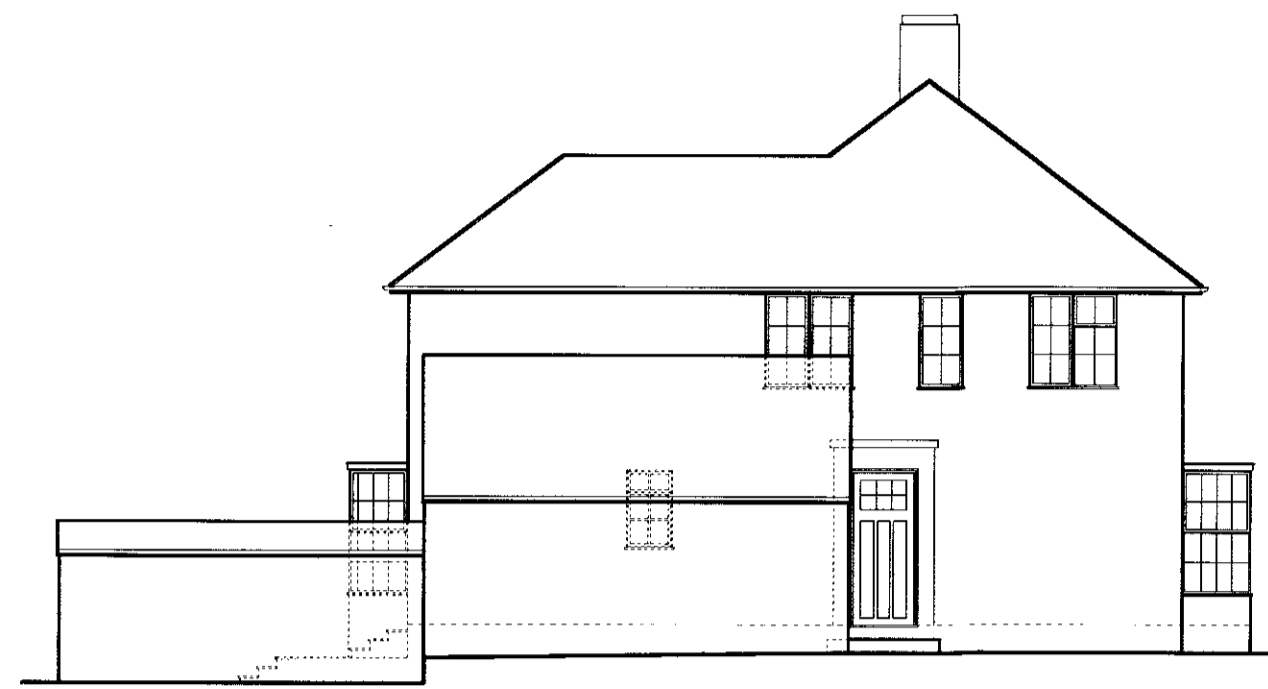


REAR ELEVATION

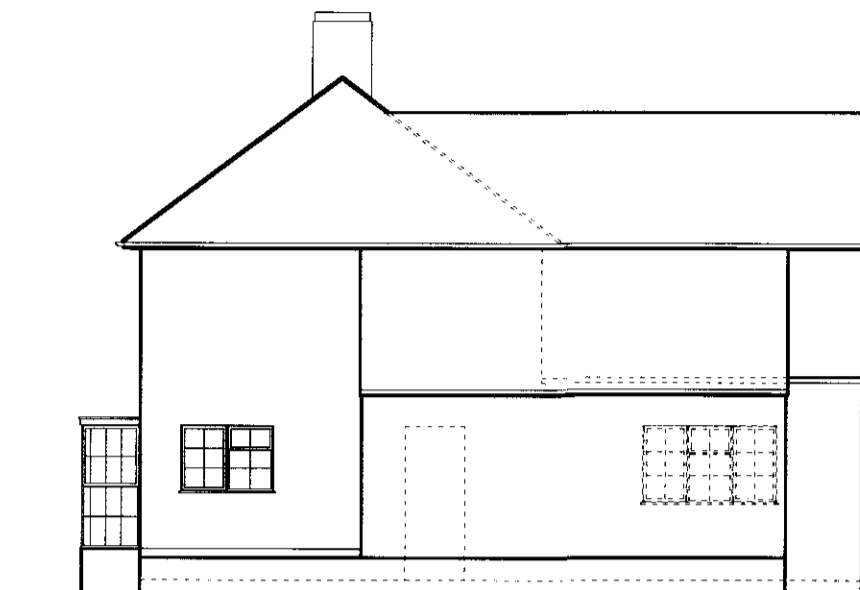

SIDE ELEVATION

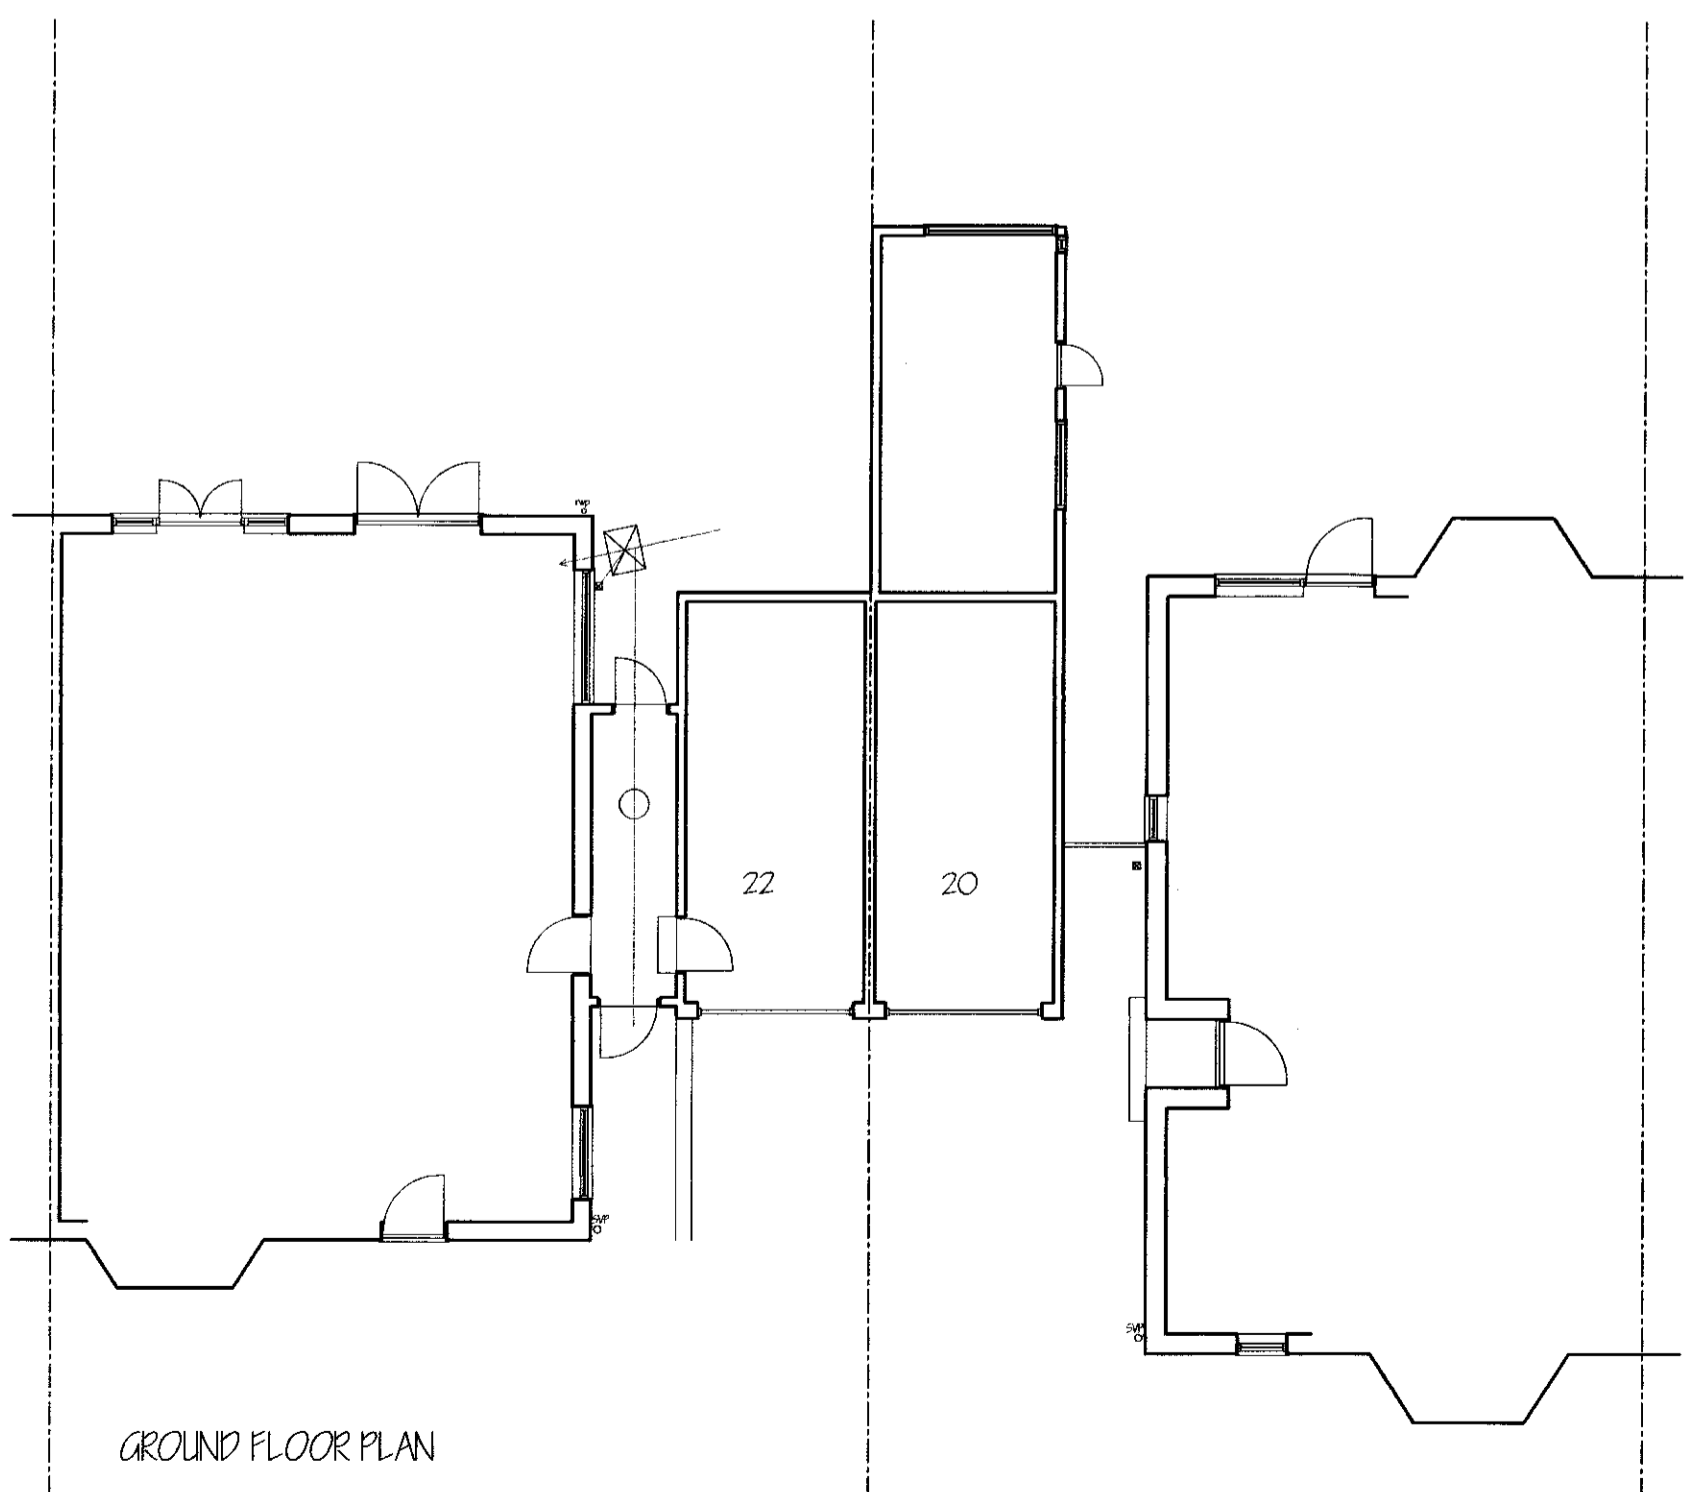

GROUND FLOOR PLAN

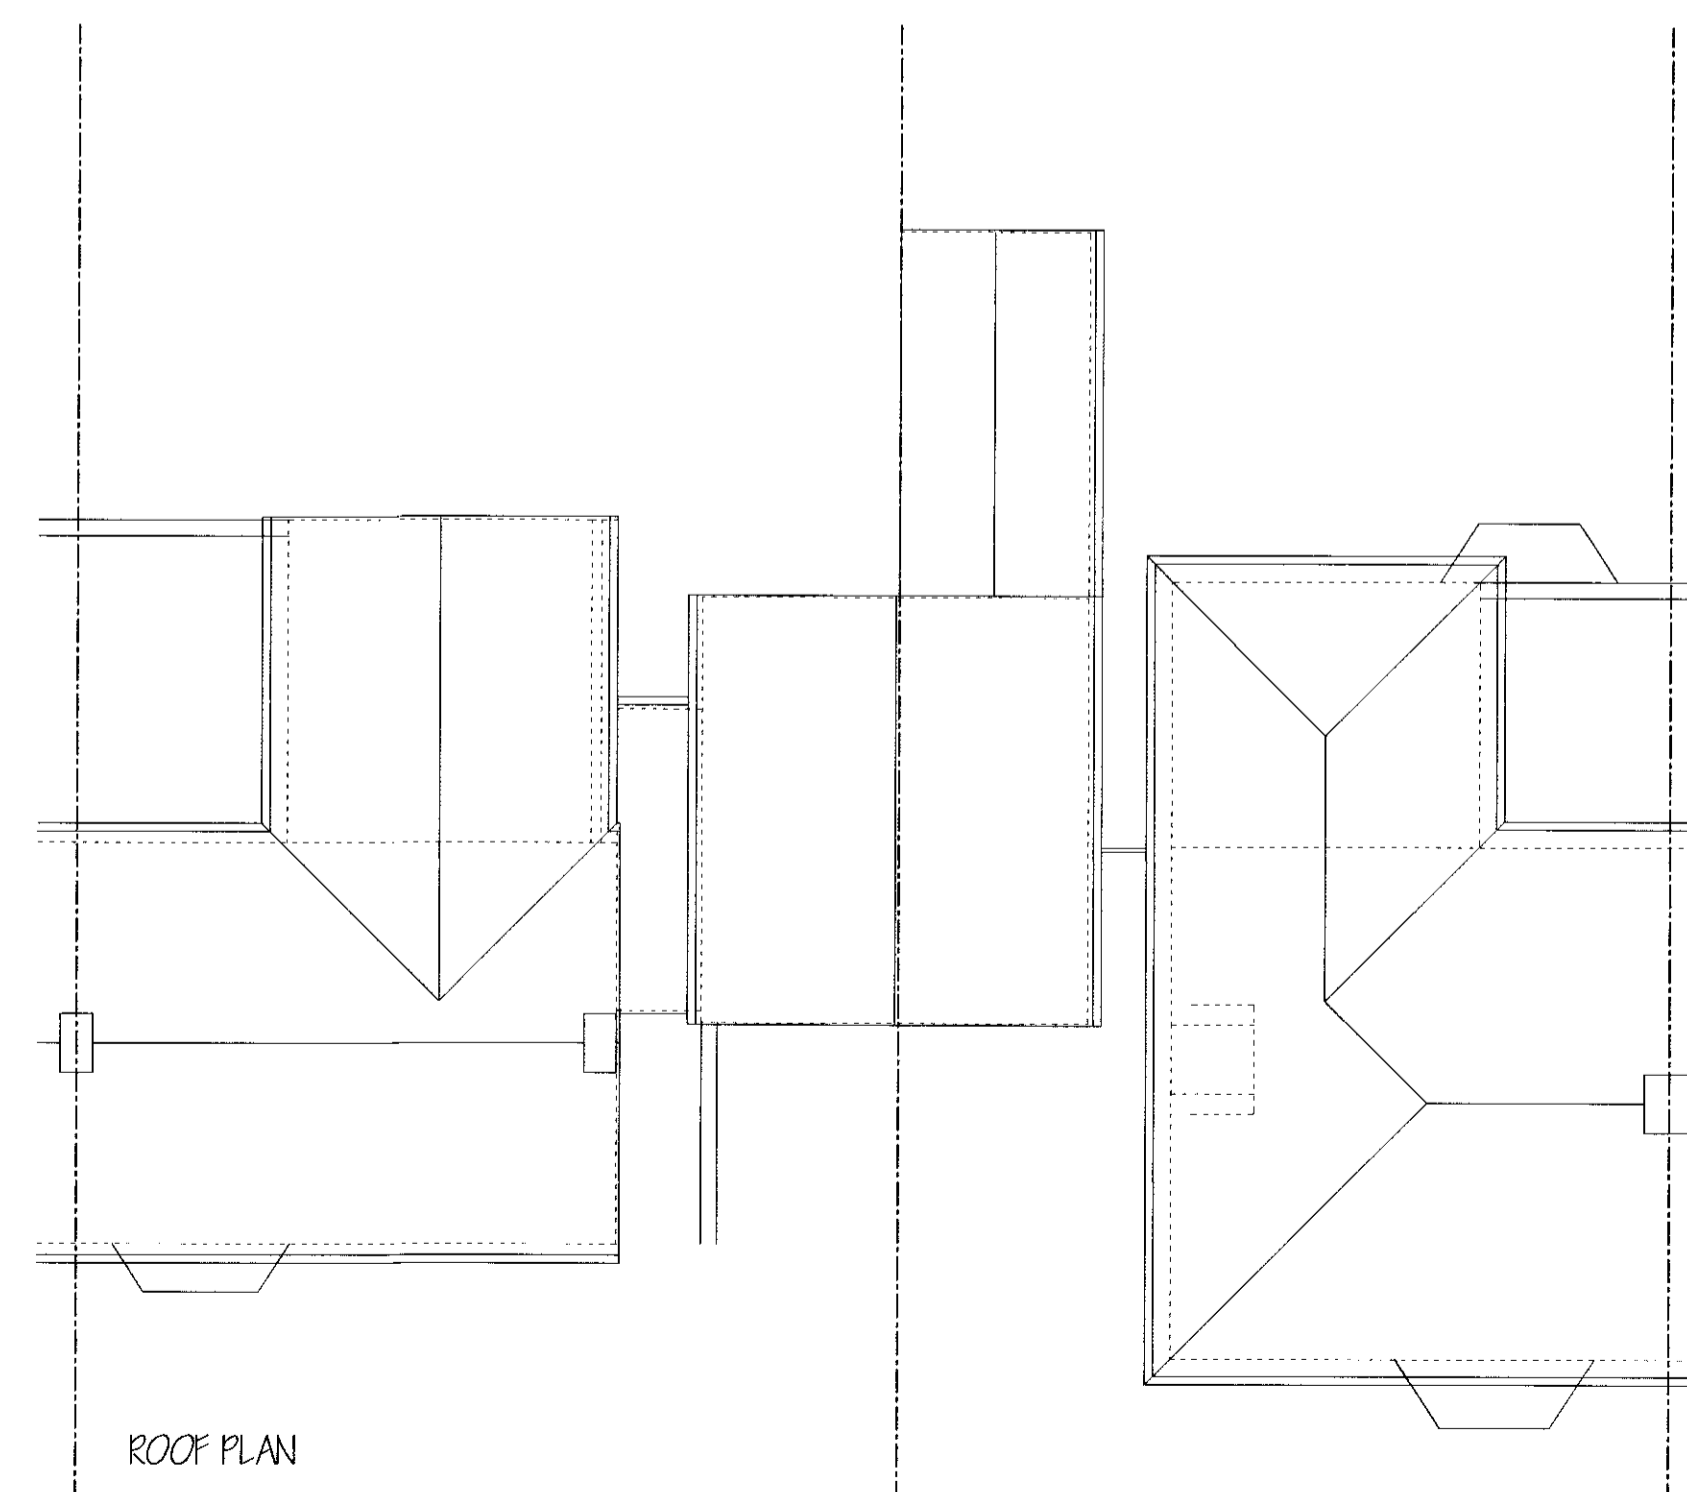

ROOF PLAN

PLANNING  
DEPARTMENT  
- 6 DEC 2012  
No.: 6 2012/2556

THIS DRAWING PRINTED ON A1 SIZE PAPER



HOME EXTENSION DESIGNS  
60 BRIDGE ROAD EAST  
WELWYN GARDEN CITY  
HERTS AL7 1JU  
tel : 01707 393971  
fax : 01707 393980  
e:stuartc@hed.co.uk

Project: 20 WALDEN ROAD, WGC

Drawing Title: PLANS AND ELEVATIONS AS EXISTING  
Drawn By: ALI Scale: 1:100 Date: June 2012  
Original: EXISTING Checked:  
Drawing No: 2840-E01

