


FRONT ELEVATION




SIDE ELEVATION




REAR ELEVATION

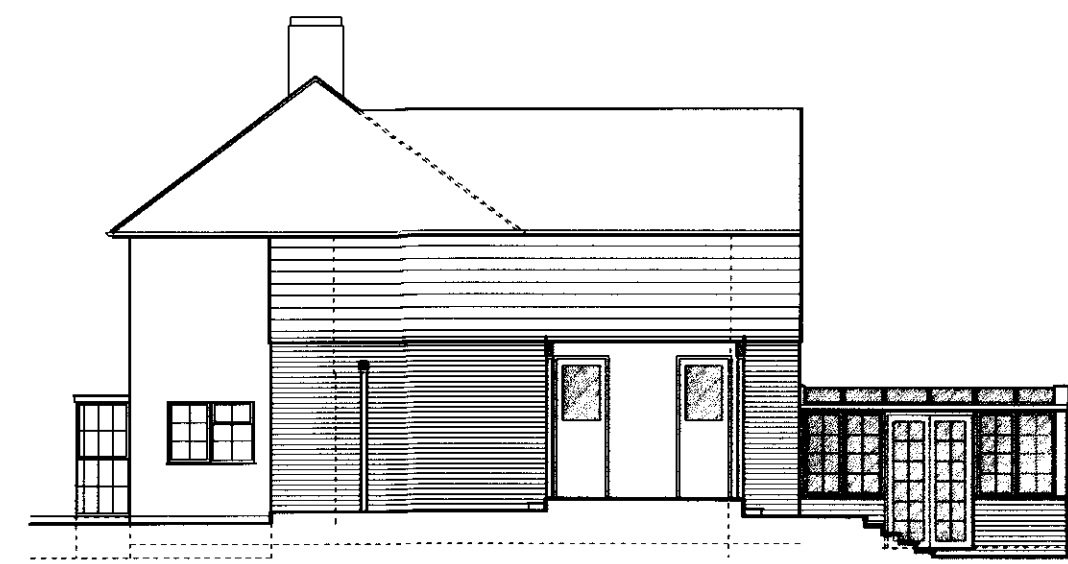

SIDE ELEVATION

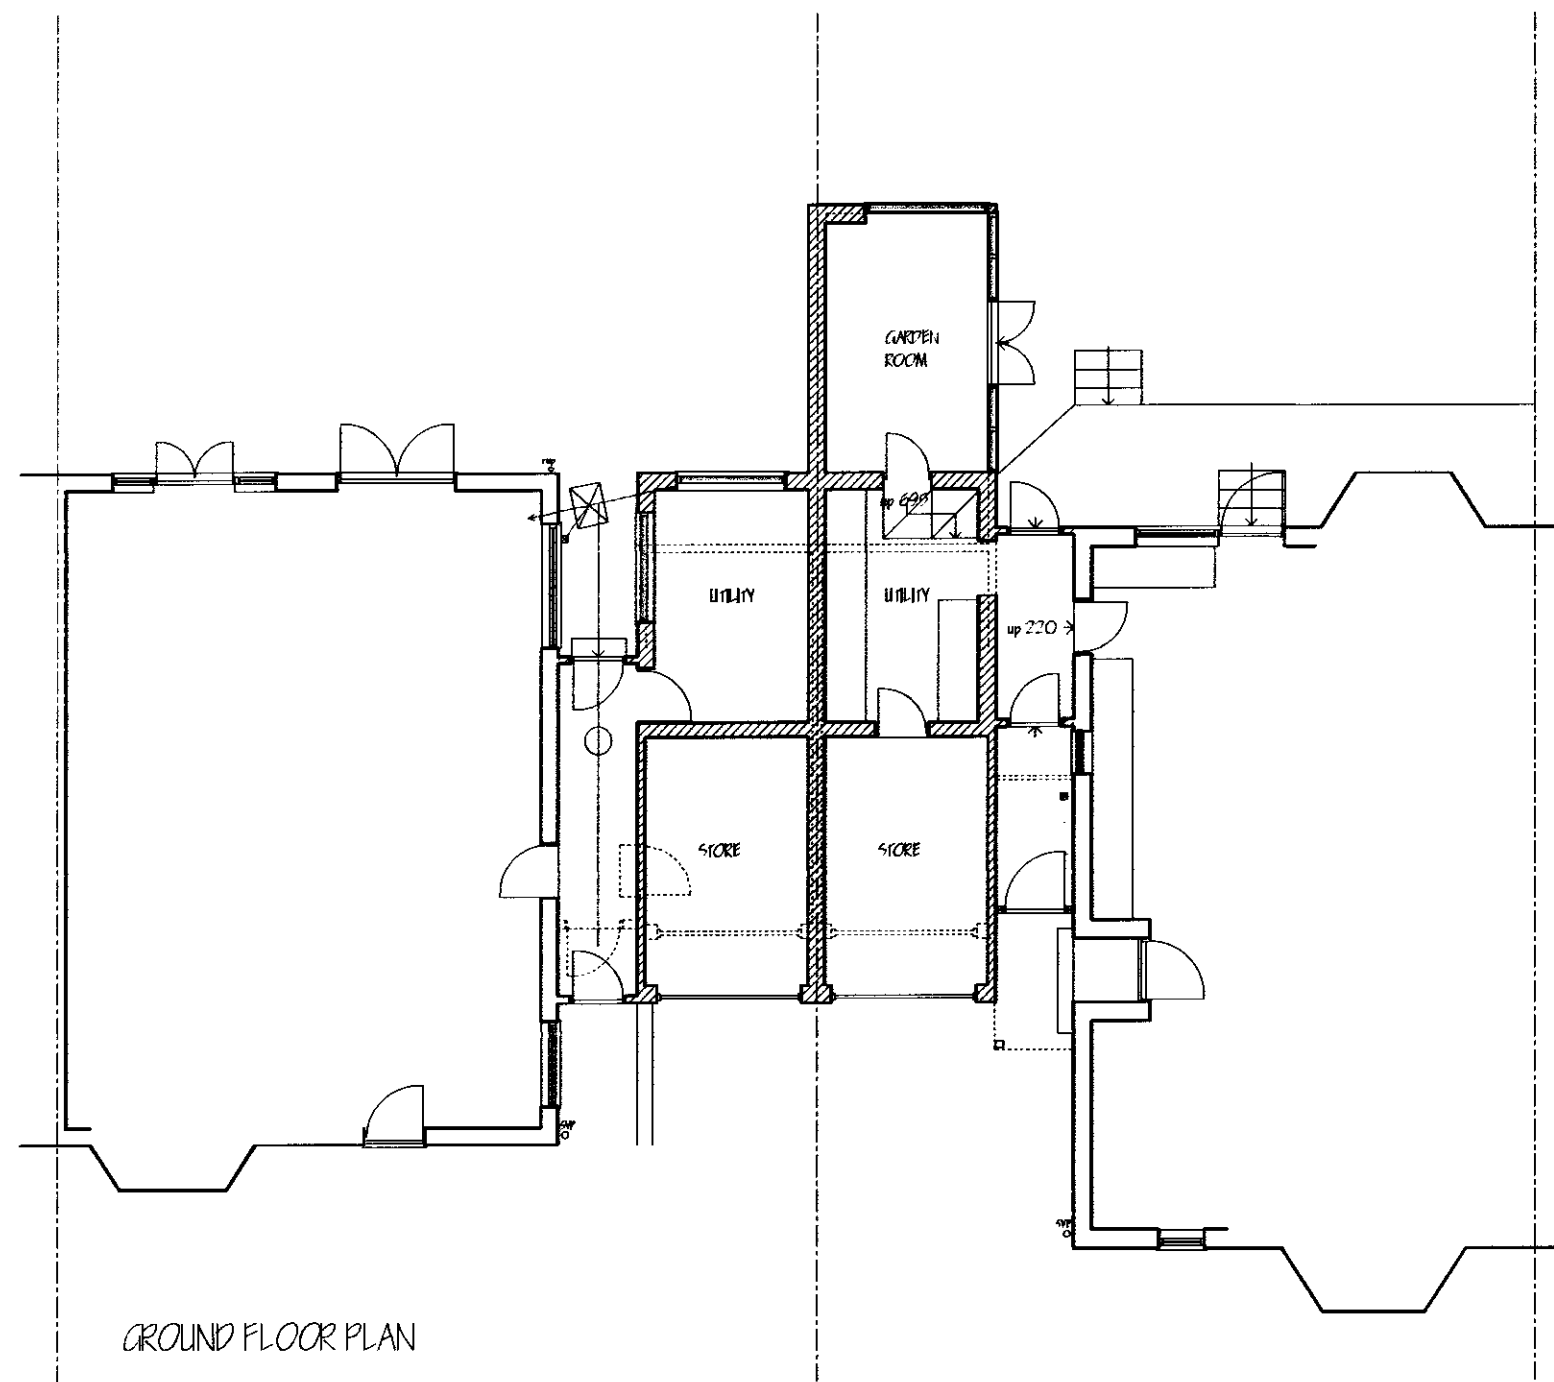

GROUND FLOOR PLAN

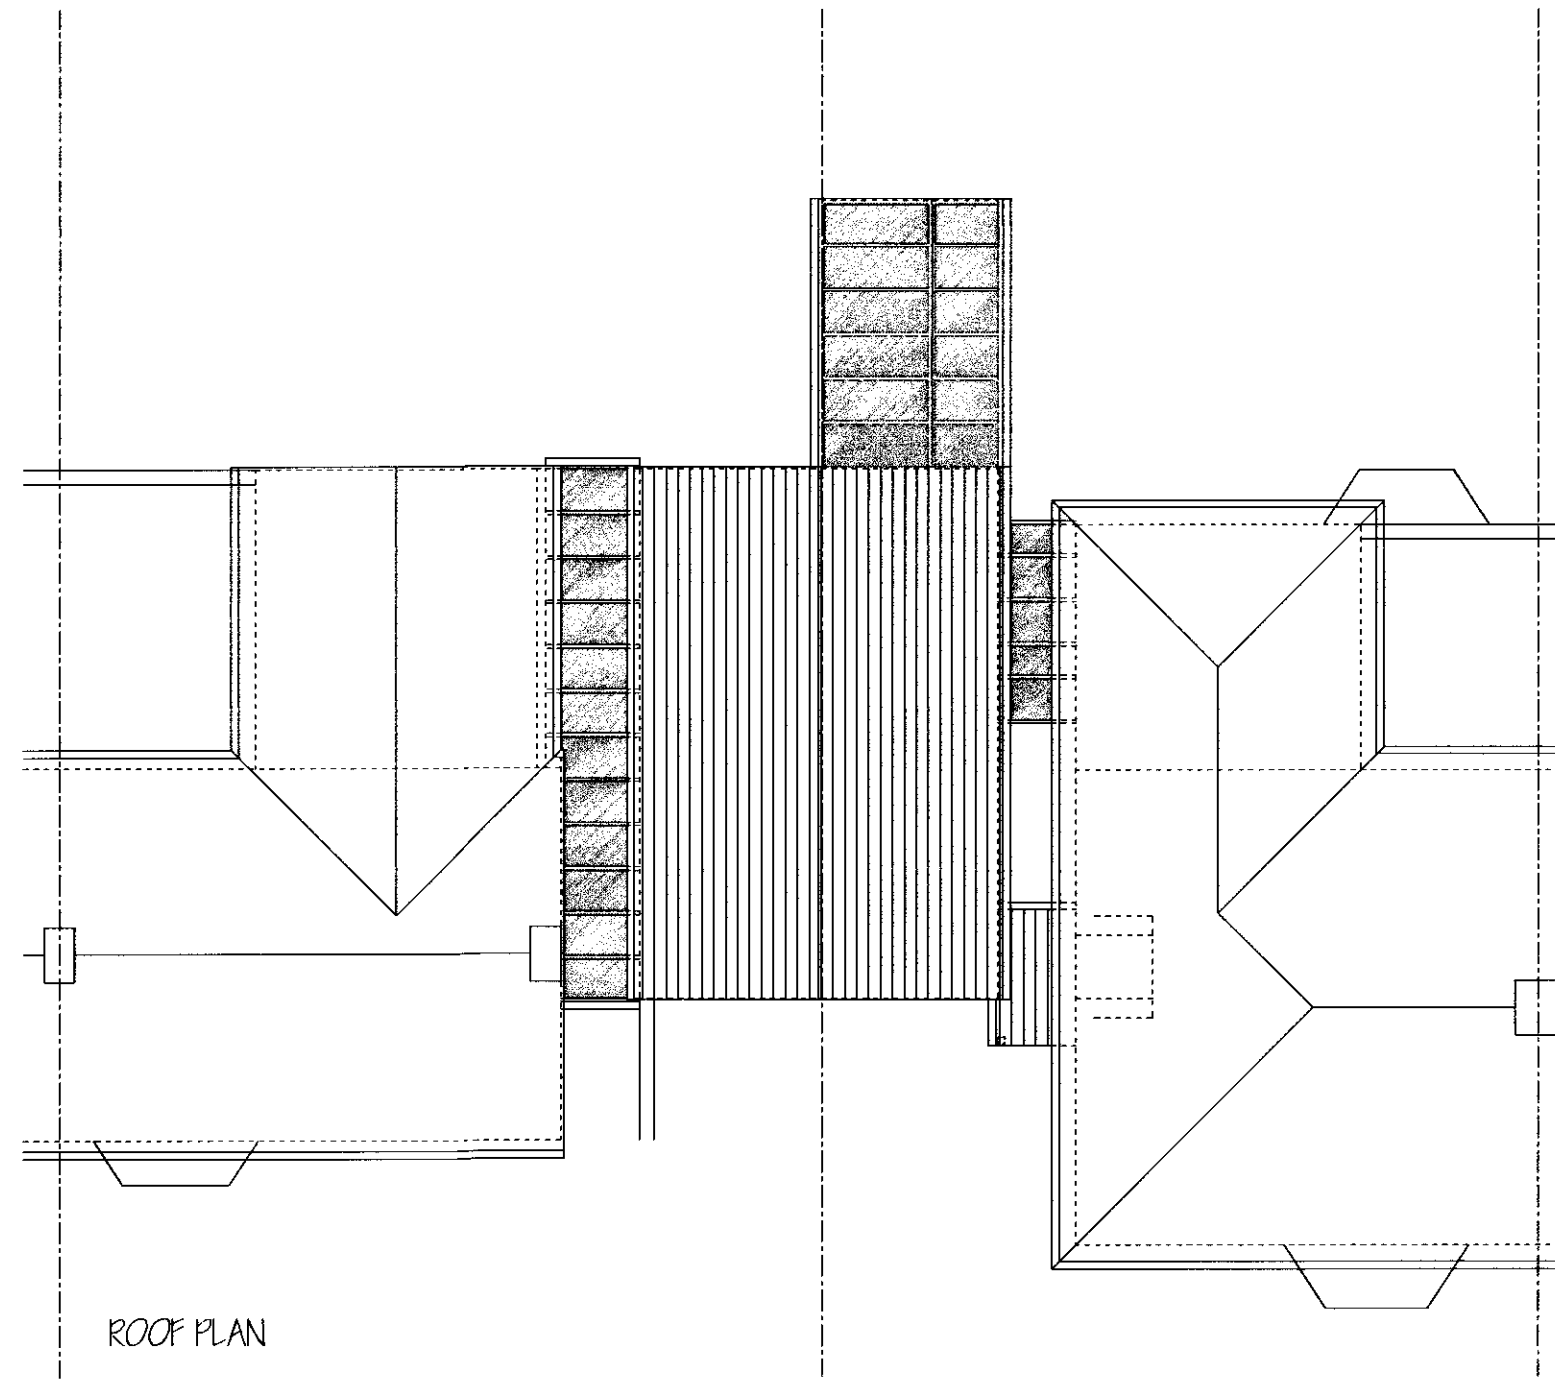

ROOF PLAN

PLANNING
DEPARTMENT
- 6 DEC 2012
No.: 2012/2557

THIS DRAWING PRINTED ON A1 SIZE PAPER



HOME EXTENSION DESIGNS
60 BRIDGE ROAD EAST
WELWYN GARDEN CITY
HERTS AL7 1JU
tel : 01707 393971
fax : 01707 393980
e:stuartc@hed.co.uk

Project: 20 WALDEN ROAD, WGC

Drawing Title: PLANS AND ELEVATIONS
AS PROPOSED

Drawn By: ALJ Date: 1:100 Date: July 2012

Top Sheet: PLANNING Checker:

Drawing No.: 2840-P01 Revision: C

