




FRONT ELEVATION




SIDE ELEVATION




REAR ELEVATION

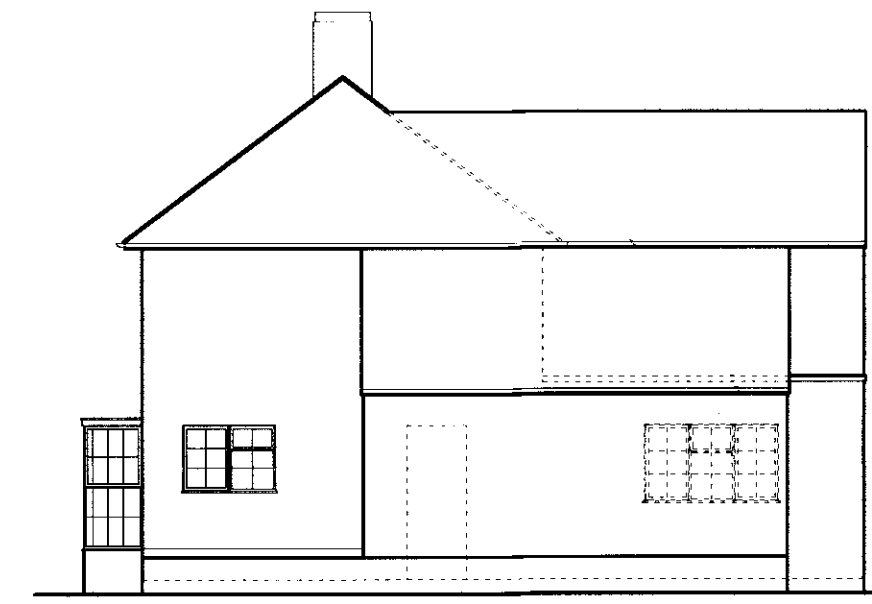

SIDE ELEVATION

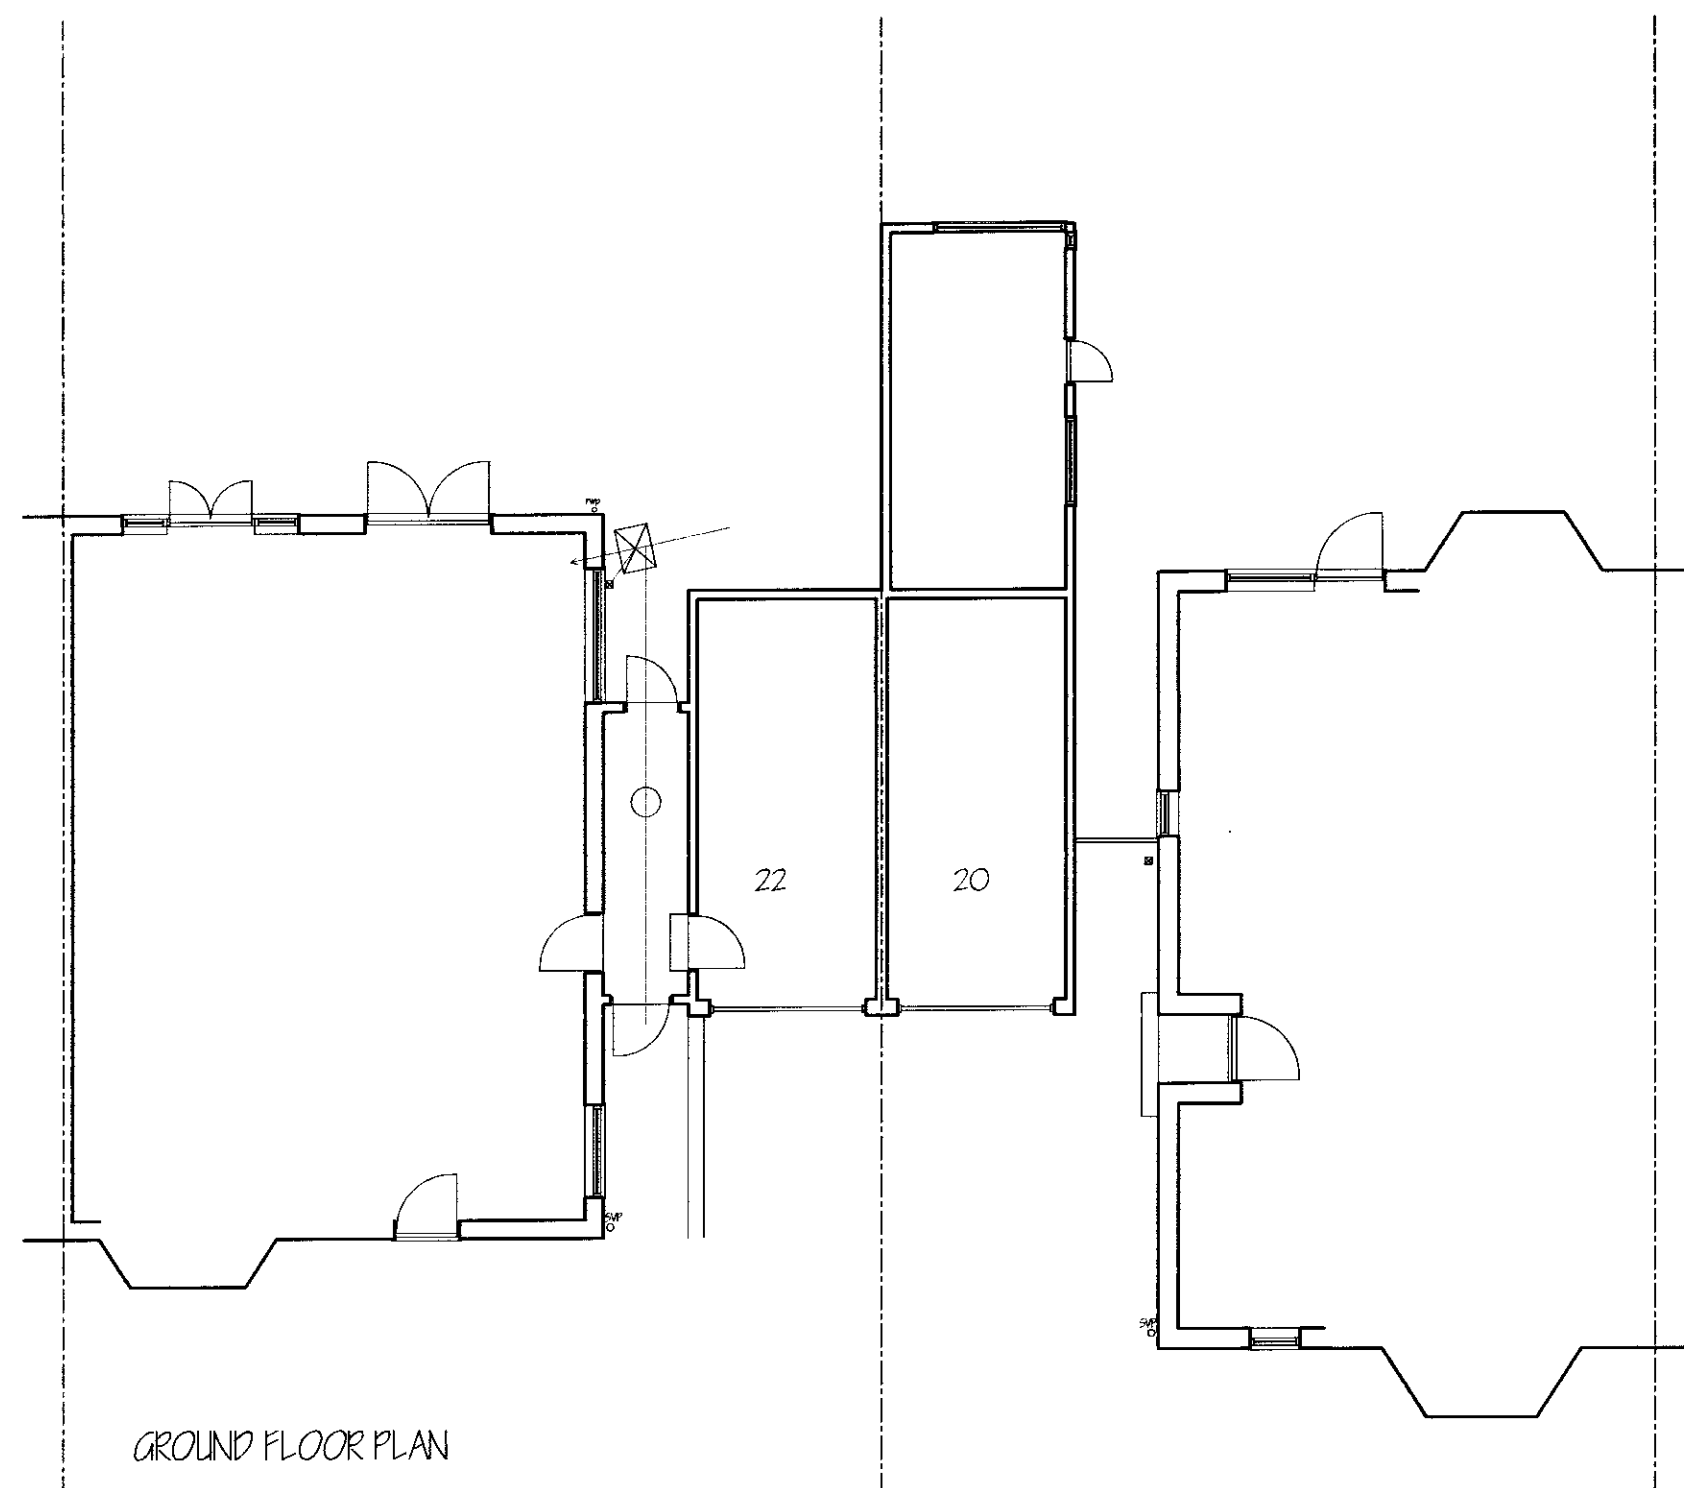

GROUND FLOOR PLAN

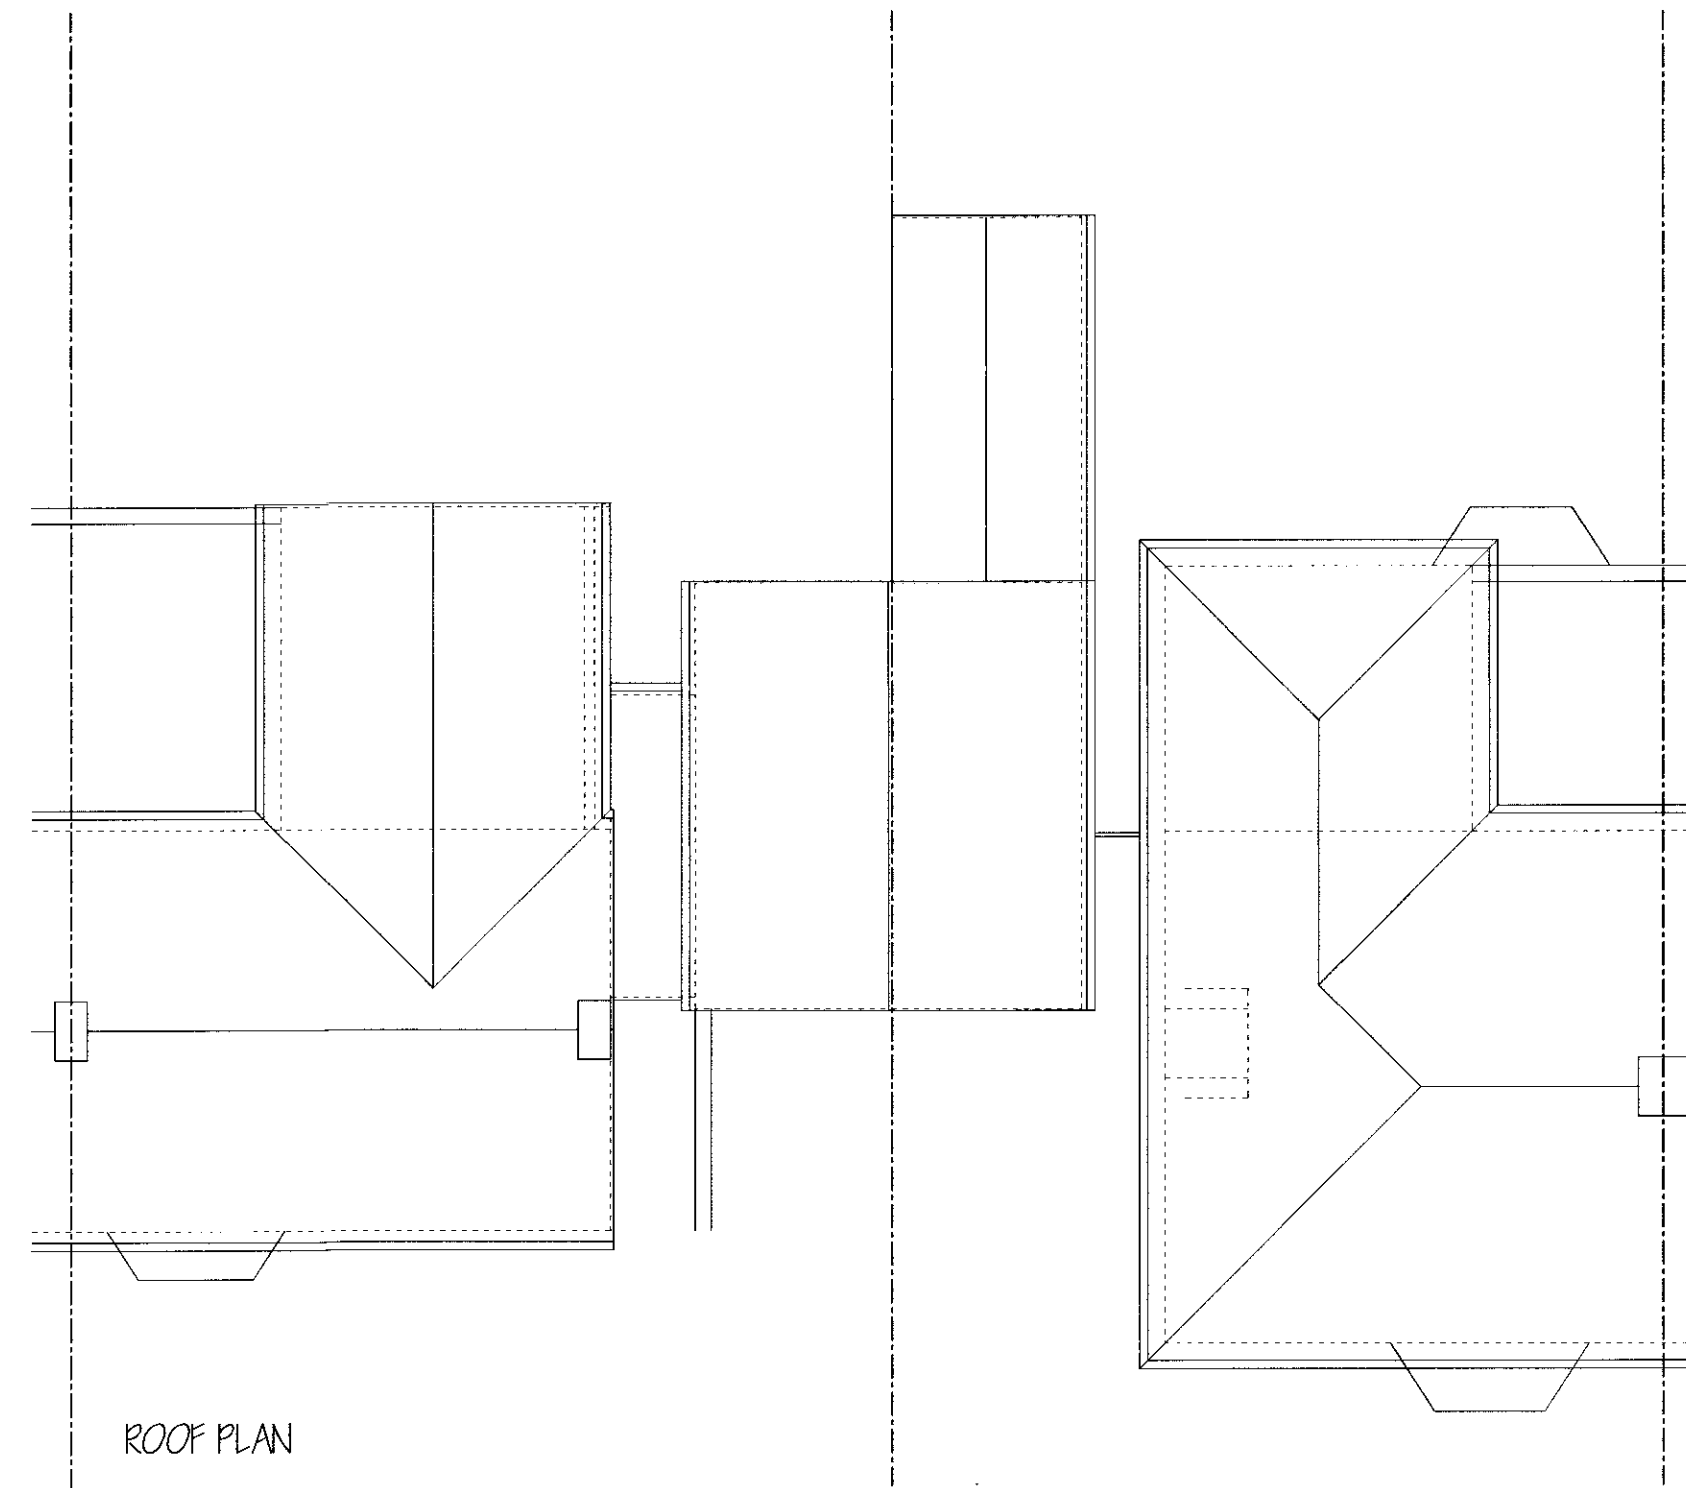

ROOF PLAN

PLANNING
DEPARTMENT
- 6 DEC 2012
No.: 6...2012/2557

THIS DRAWING PRINTED ON A1 SIZE PAPER



HOME EXTENSION DESIGNS
60 BRIDGE ROAD EAST
WELWYN GARDEN CITY
HERTS AL7 1JU
tel : 01707 393971
fax : 01707 393980
e:stuartc@hed.co.uk

Project:
20 WALDEN ROAD, WGC

Drawing Title:
PLANS AND ELEVATIONS
AS EXISTING

Drawn By:	ALI	Scale:	1:100	Date:	June 2012
Dwg Status:	EXISTING	Checked:		Revision:	
Drawing No:	2840-E01				

