




FRONT ELEVATION




SIDE ELEVATION




REAR ELEVATION

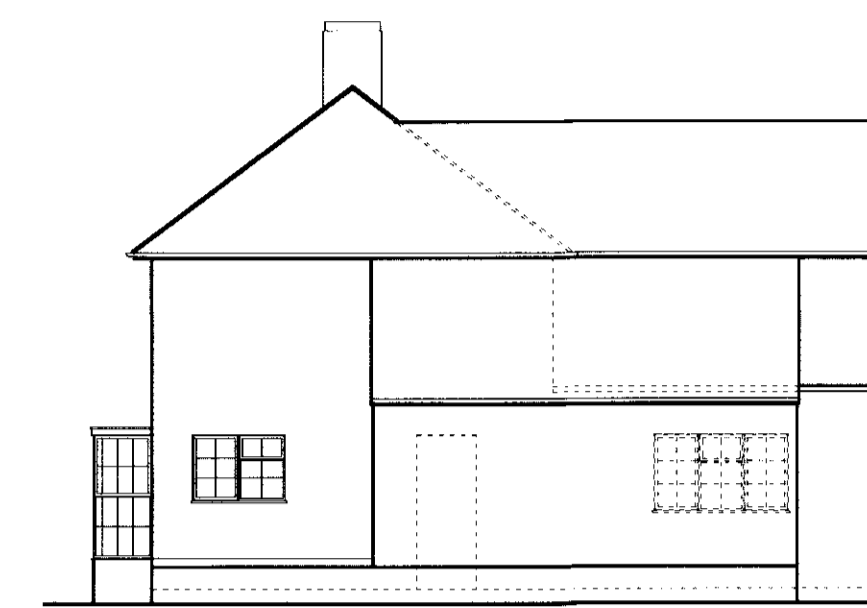

SIDE ELEVATION

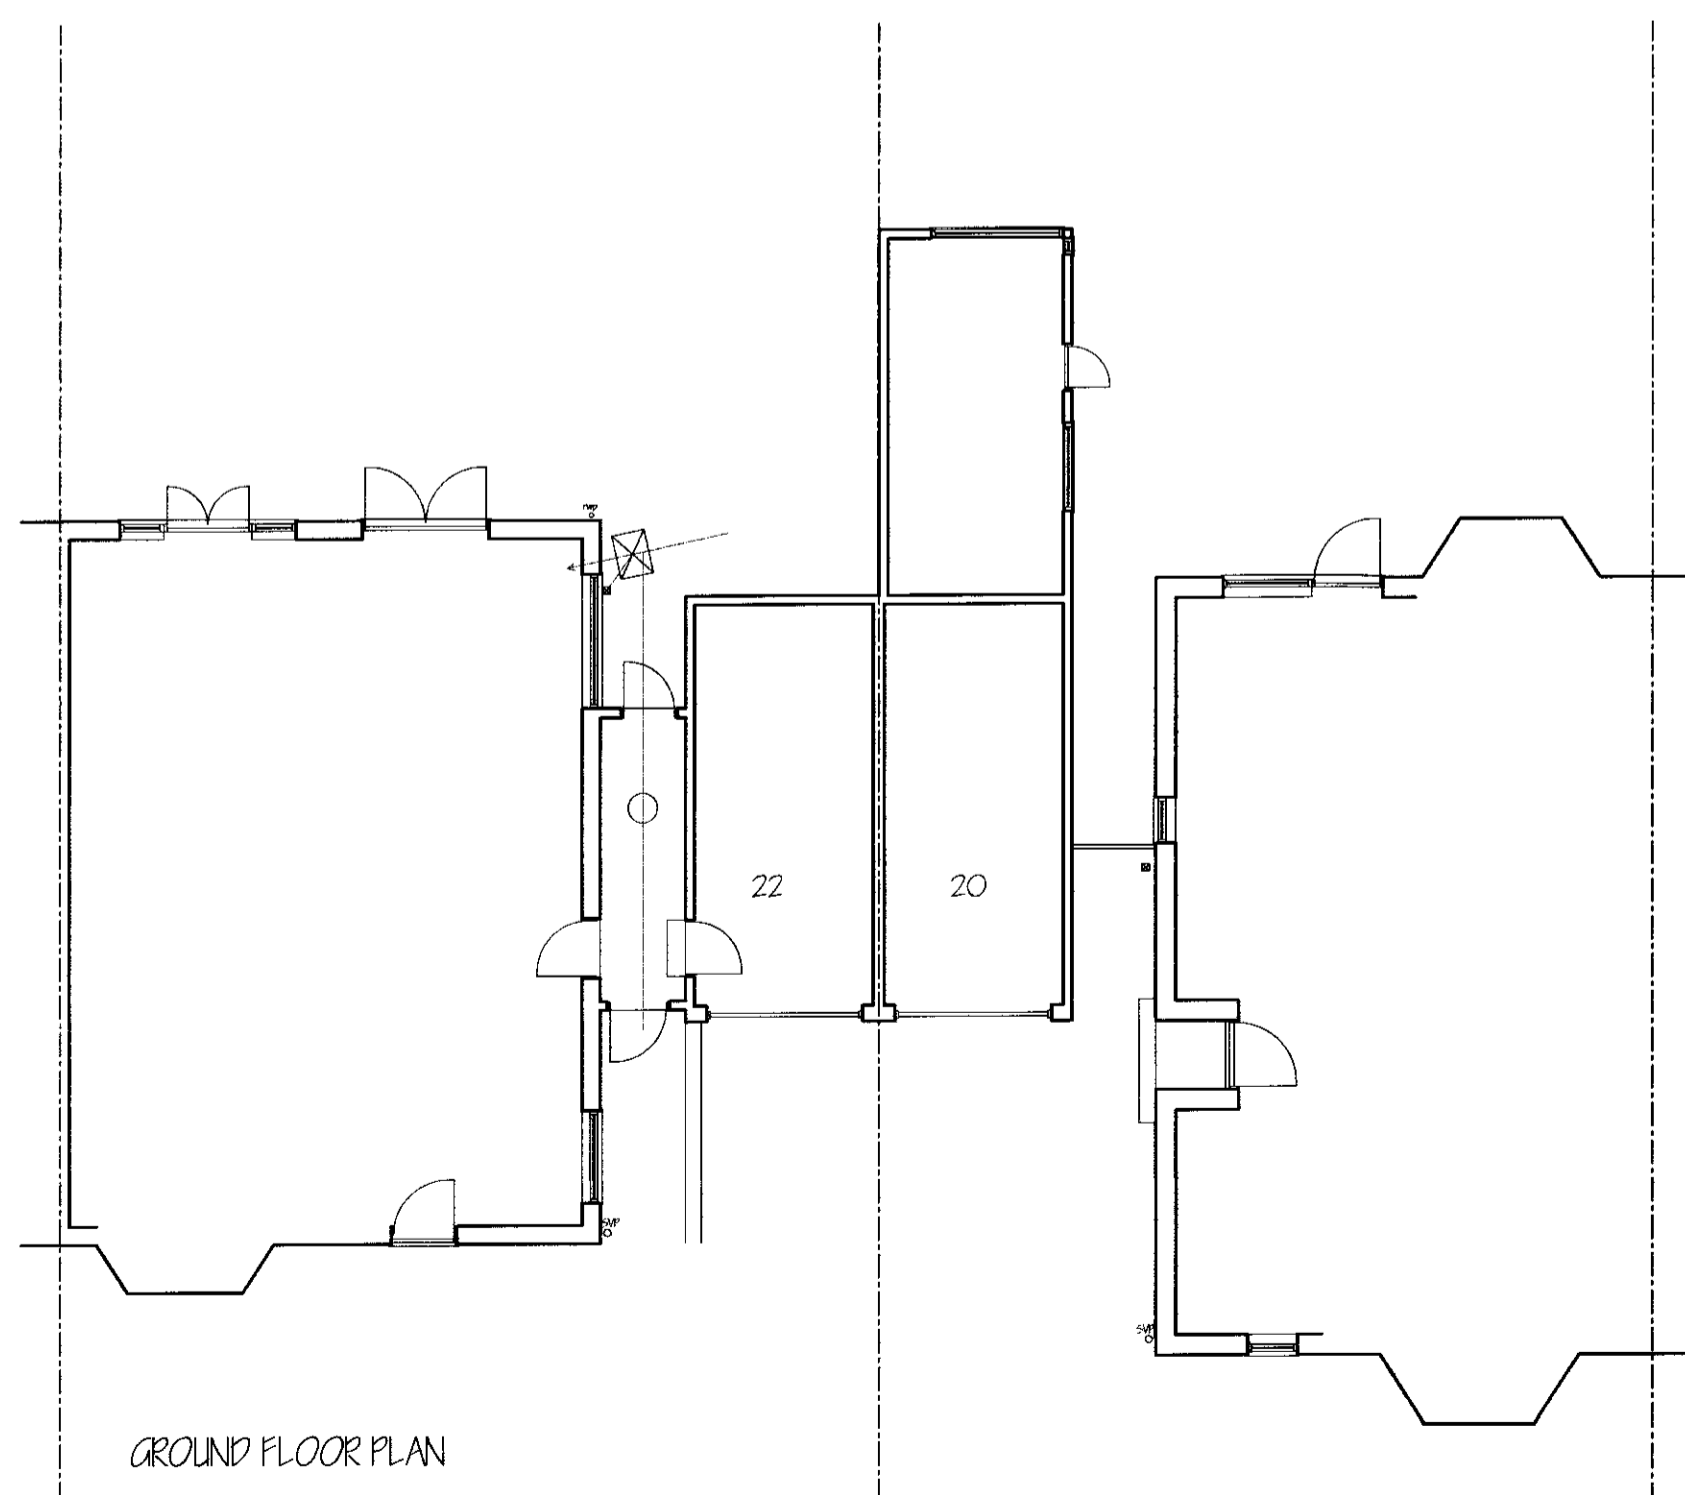

GROUND FLOOR PLAN

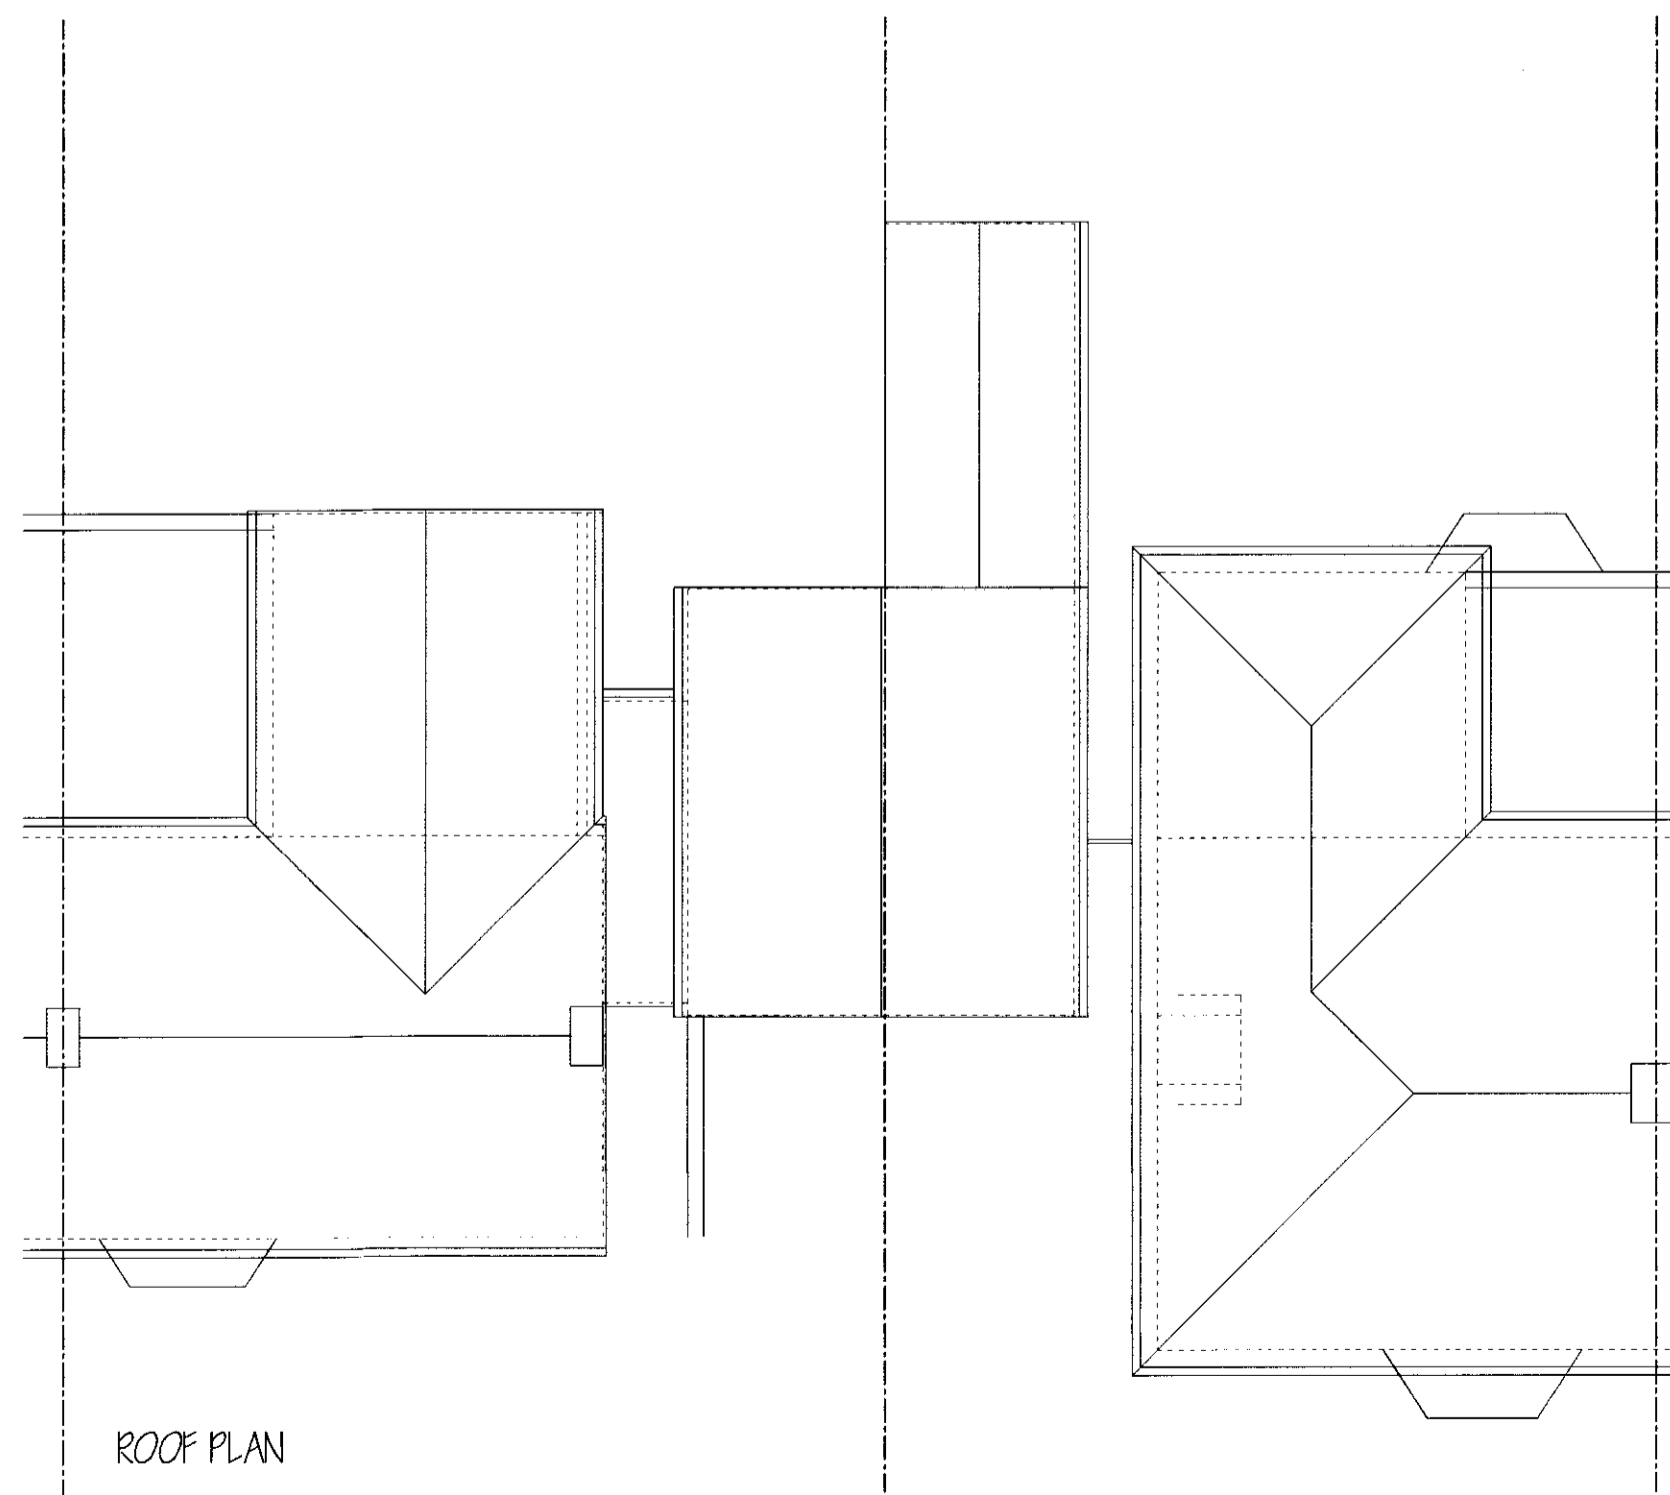

ROOF PLAN

PLANNING
DEPARTMENT
- 6 DEC 2012
No.: 6 2012/2560

THIS DRAWING PRINTED ON A1 SIZE PAPER



HOME EXTENSION DESIGNS
60 BRIDGE ROAD EAST
WELWYN GARDEN CITY
HERTS AL7 1JU
tel : 01707 393971
fax : 01707 393980
e:stuartc@hed.co.uk

Project: 22 WALDEN ROAD, WGC

Drawing Title: PLANS AND ELEVATIONS AS EXISTING
Drawn By: ALI Scale: 1:100 Date: June 2012
Orig Status: EXISTING Checked:
Drawing No: 2861-E01 Revision:

