




FRONT ELEVATION




SIDE ELEVATION




REAR ELEVATION

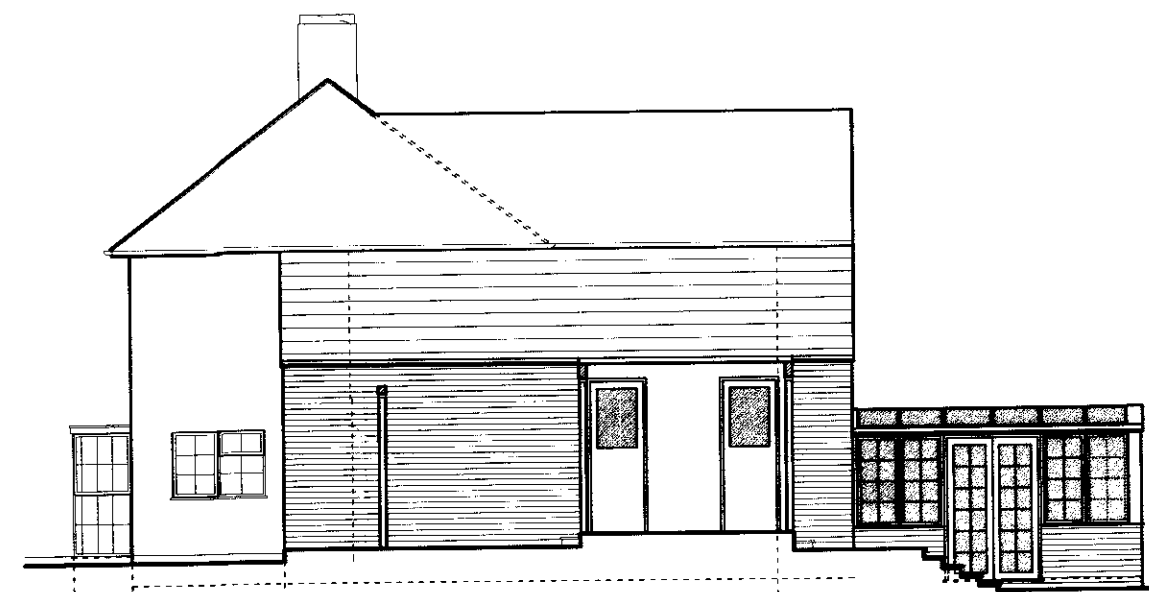

SIDE ELEVATION

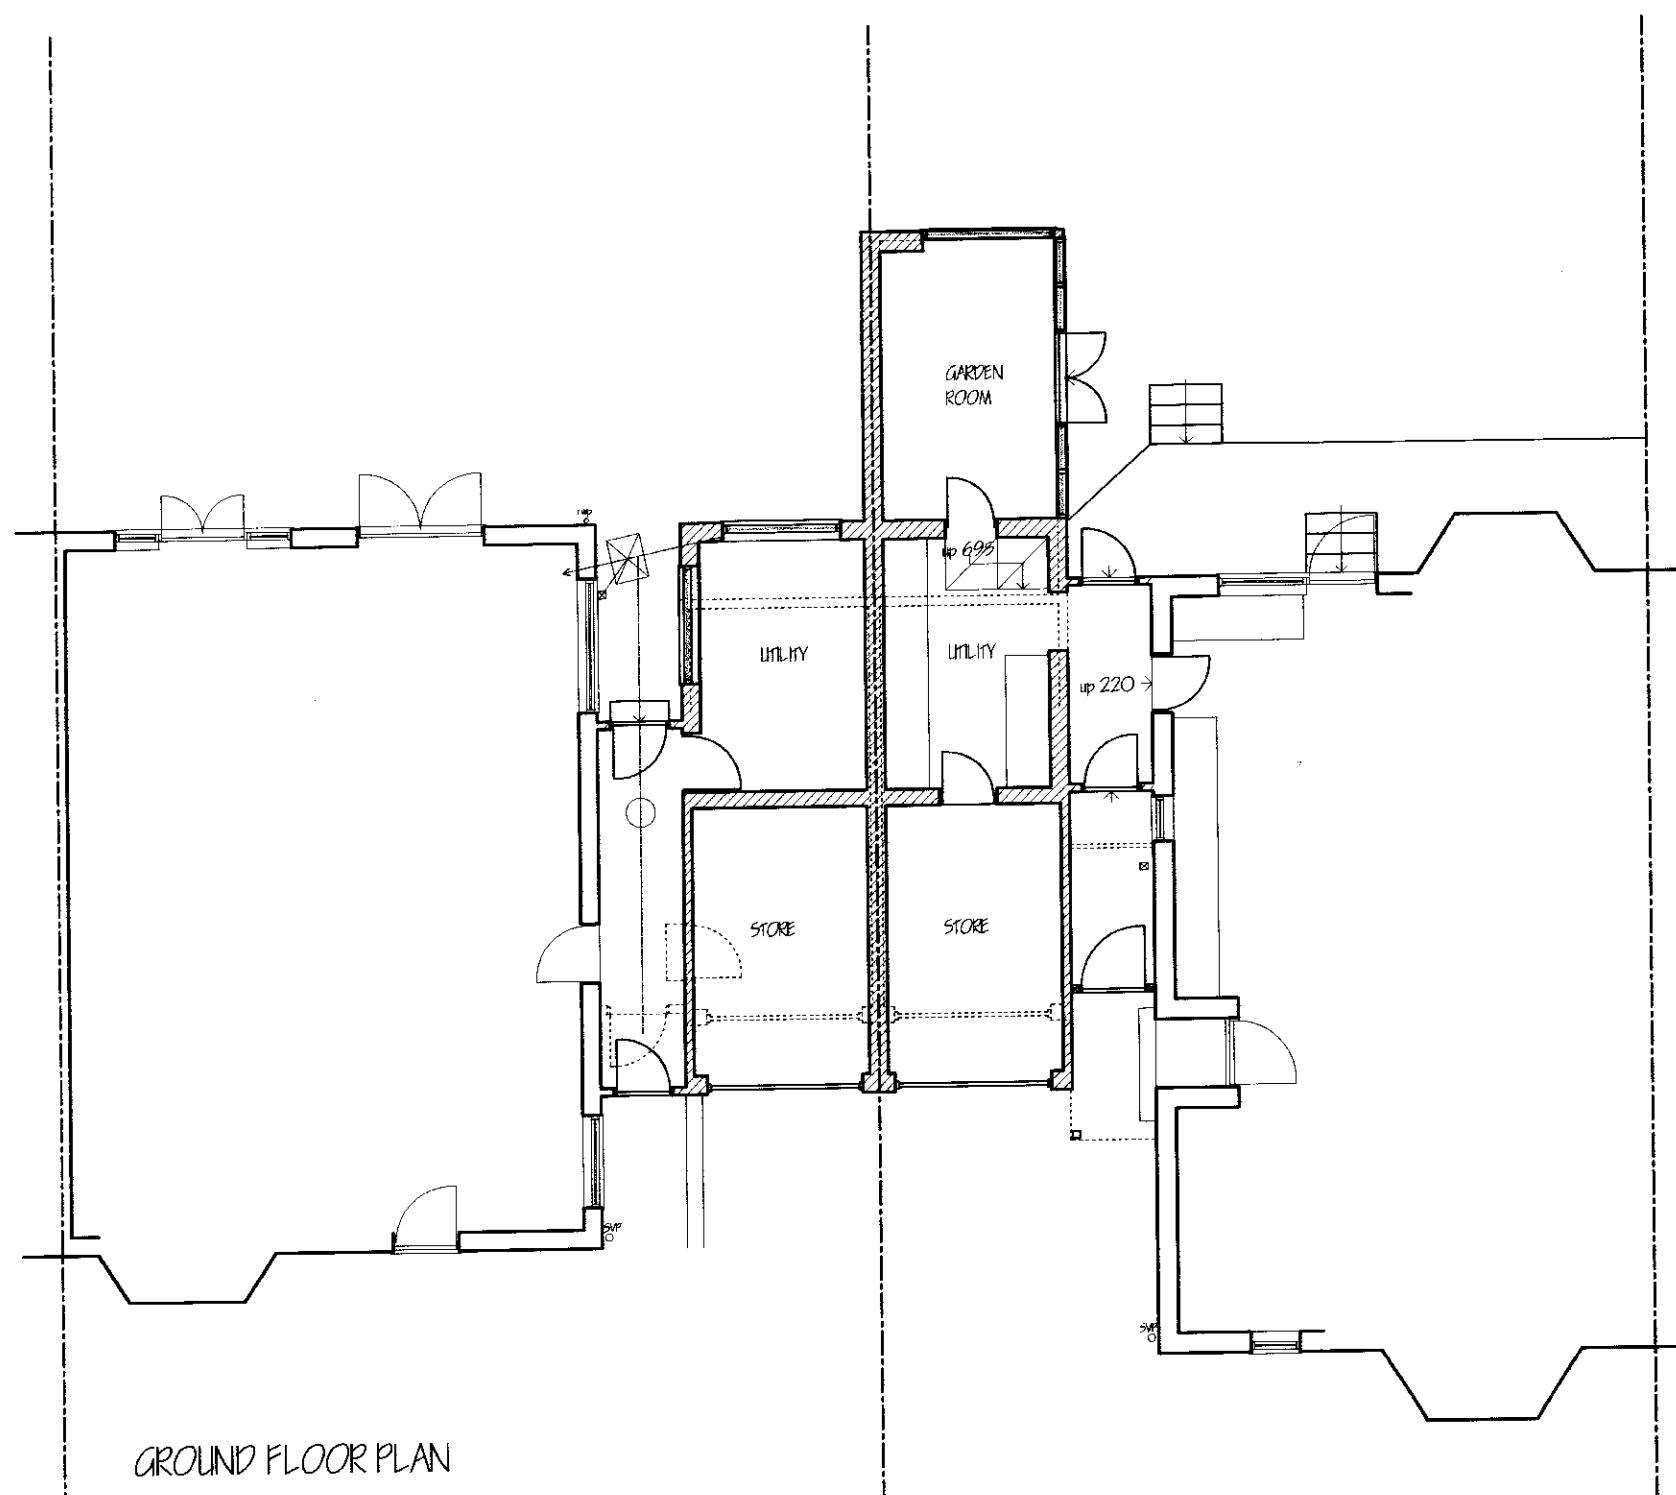

GROUND FLOOR PLAN

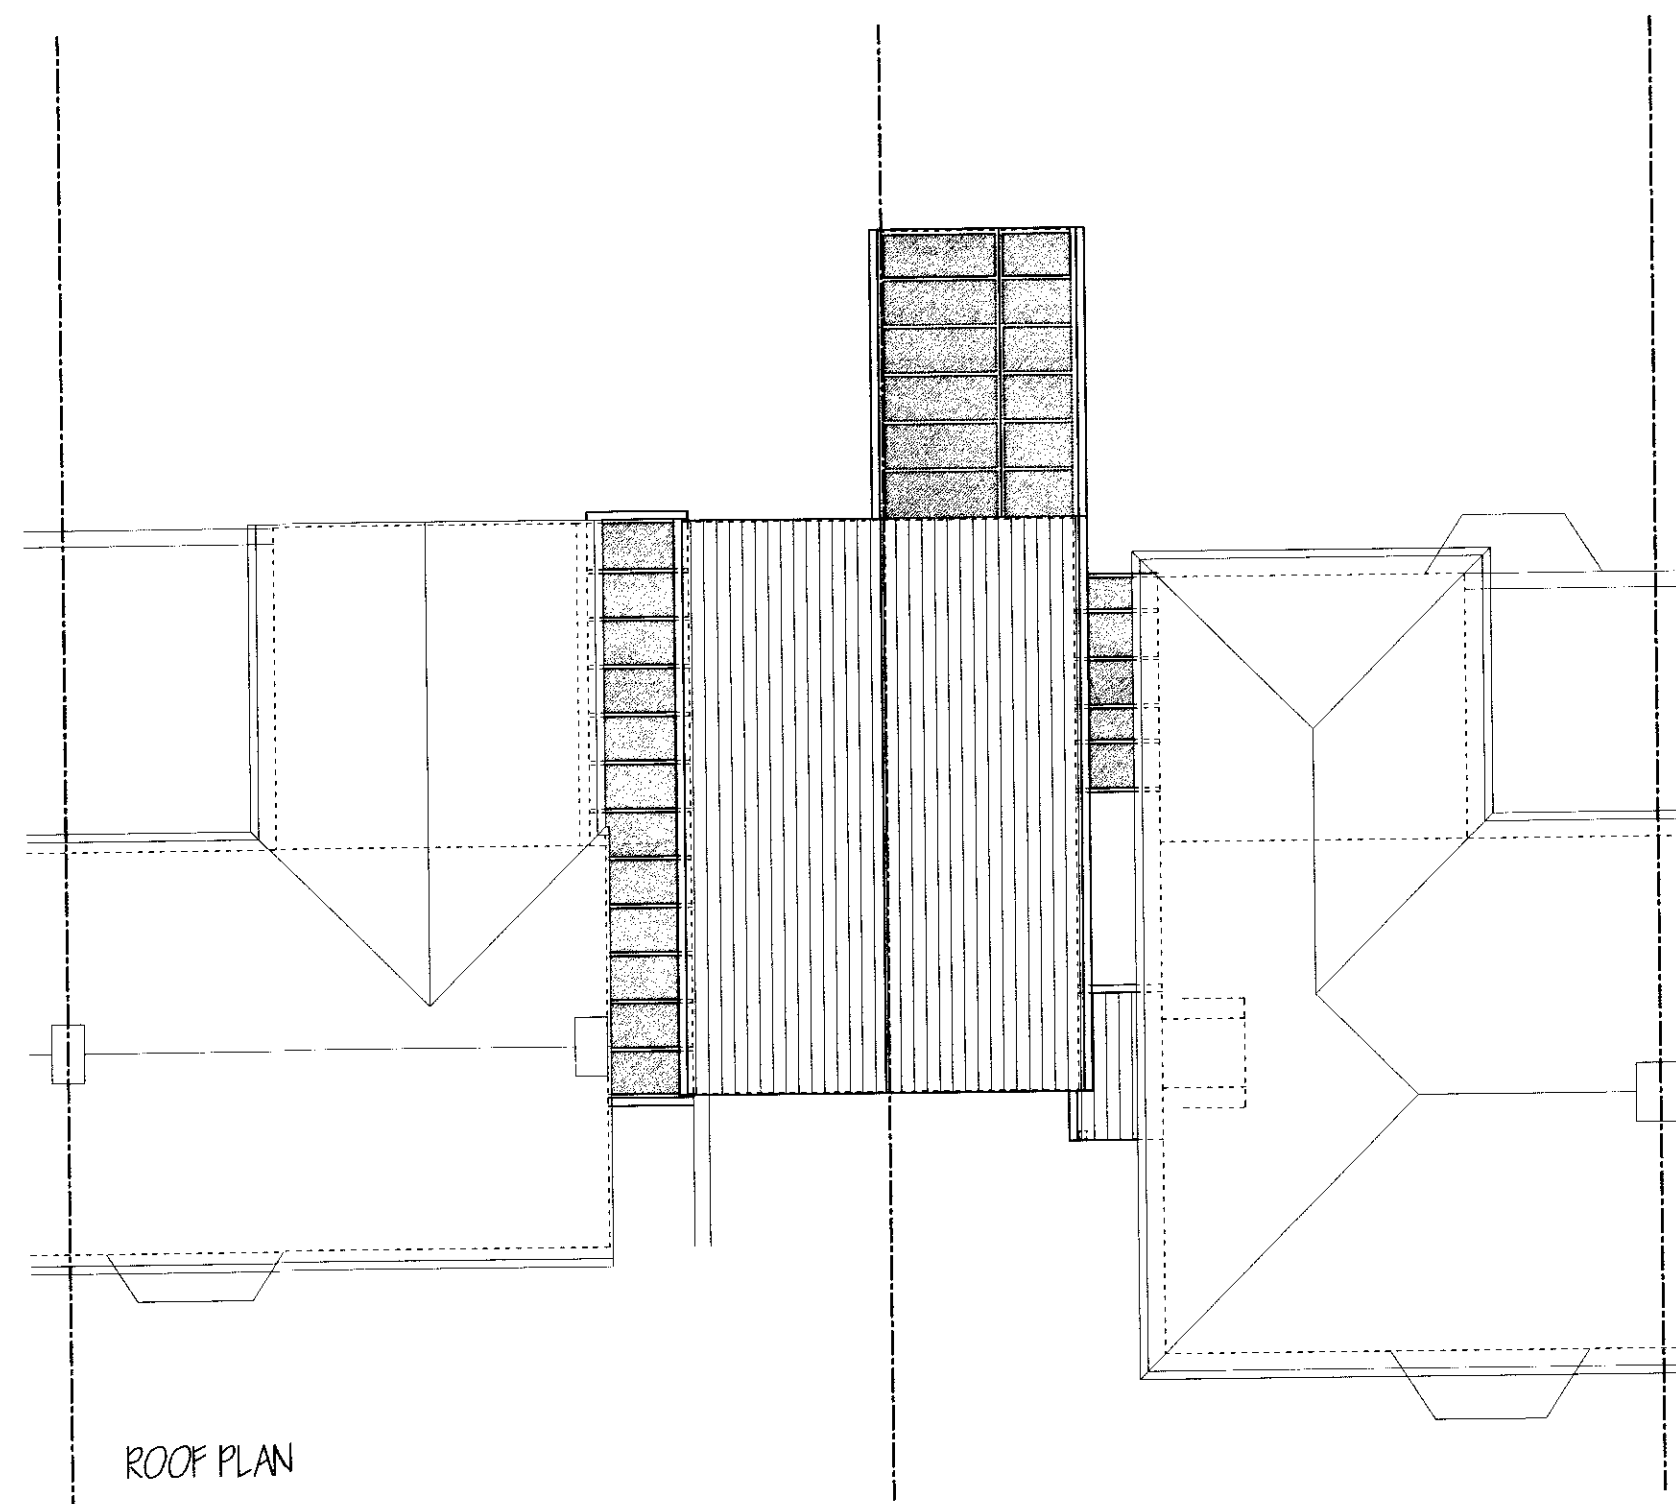

ROOF PLAN

PLANNING  
DEPARTMENT  
- 6 DEC 2012  
2012/2560

THIS DRAWING PRINTED ON A1 SIZE PAPER



HOME EXTENSION DESIGNS  
60 BRIDGE ROAD EAST  
WELWYN GARDEN CITY  
HERTS AL7 1JU  
tel : 01707 393971  
fax : 01707 393980  
e:stuartc@hed.co.uk

Project: 22 WALDEN ROAD, WGC

Drawing Title: PLANS AND ELEVATIONS  
AS PROPOSED

Drawn By: ALJ	Scale: 1:100	Date: July 2012
By Status: PLANNING	Checked:	
Drawing No: 2861-P01	Revised:	C

