


01 North West Elevation
Scale 1:100



02 South West Elevation
Scale 1:100

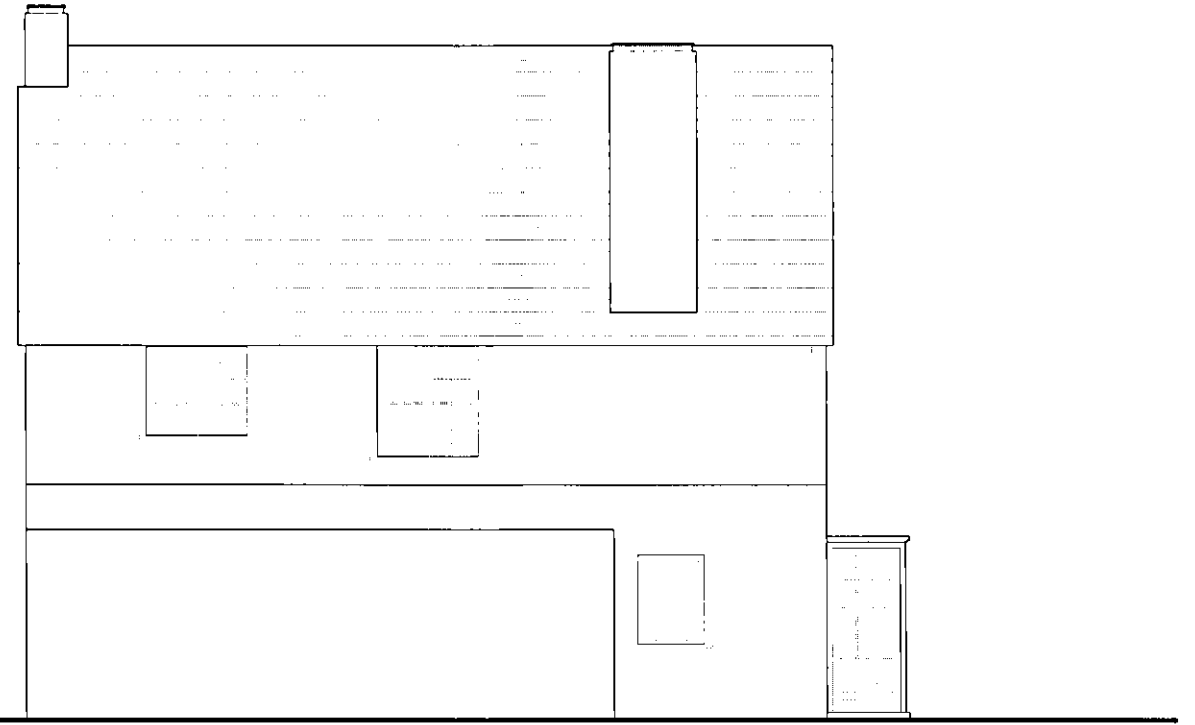

03 North East Elevation
Scale 1:100




04 South East Elevation
Scale 1:100

PLANNING
DEPARTMENT

19 DEC 2012

2012/2652

 

PROJECT	35 Sherrards Park Road
DRAWING TITLE	Existing Elevations
STATUS	Planning
SCALE 1:100 @ A3	DRAWN BY AM 08 - 002P

AMA
DESIGN