


01 North West Elevation
Scale 1:100



02 South West Elevation
Scale 1:100

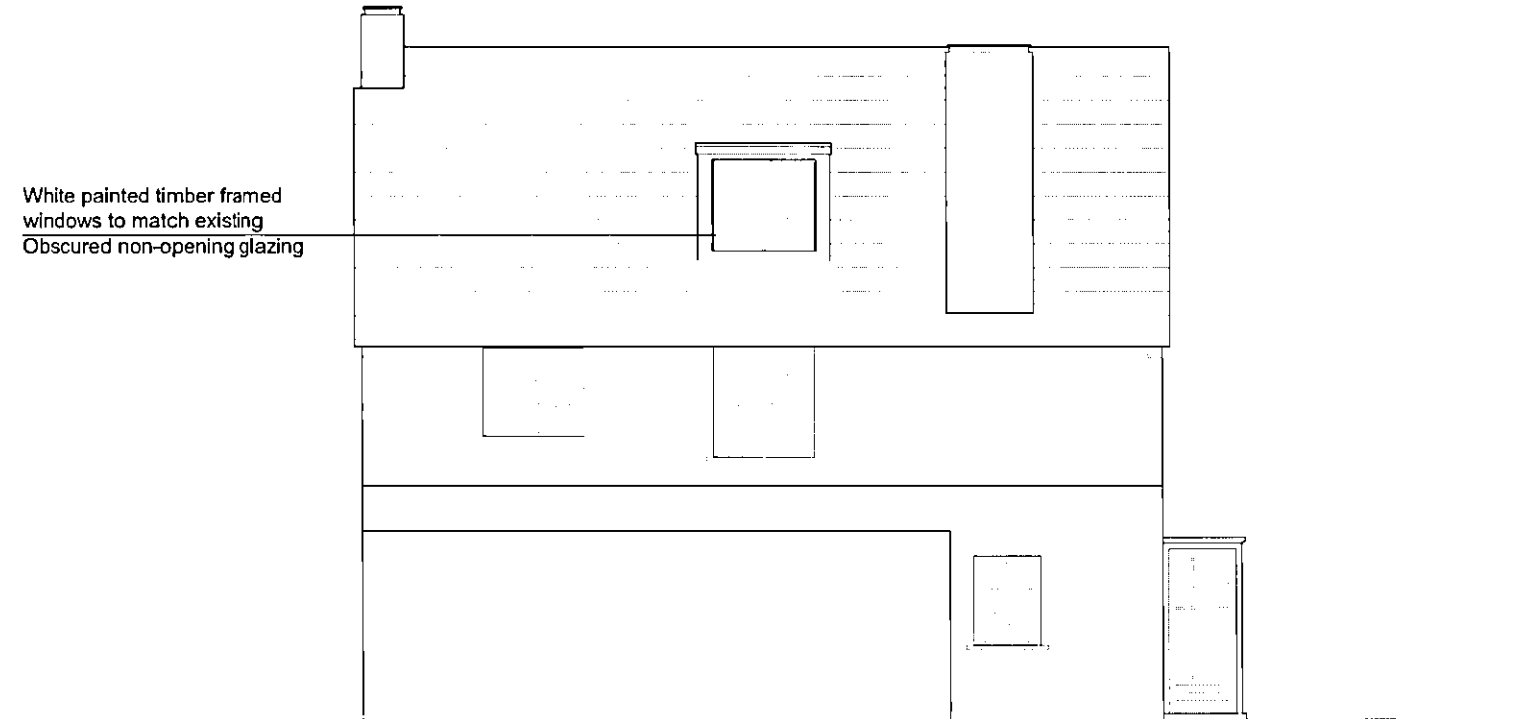

03 North East Elevation
Scale 1:100



04 South East Elevation
Scale 1:100

PLANNING
DEPARTMENT

19 DEC 2012

2012/2652



PROJECT	35 Sherrards Park Road
DRAWING TITLE	Proposed Elevations REVISION D
STATUS	Pre - Planning
SCALE 1:100 @ A3	DRAWN BY AM 08 - 004PD

**AMA
DESIGN**