




01 Ground Floor Plan
Scale 1:100

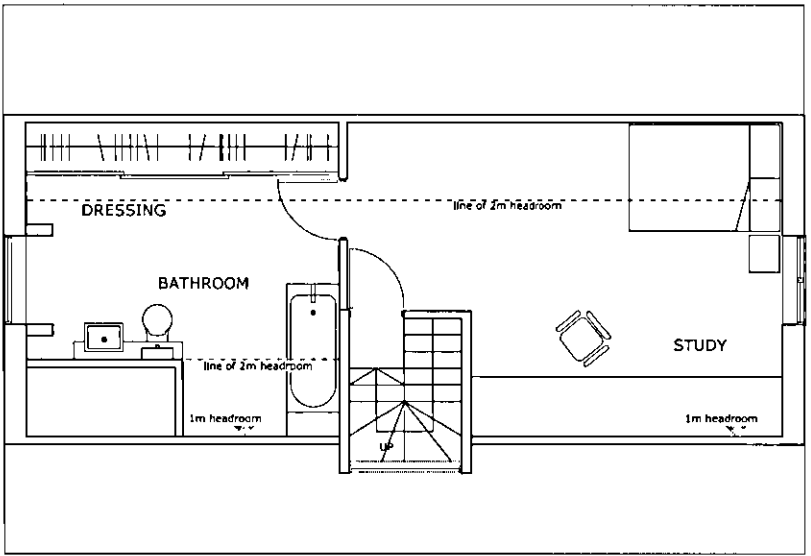


03 Second Floor Plan
Scale 1:100

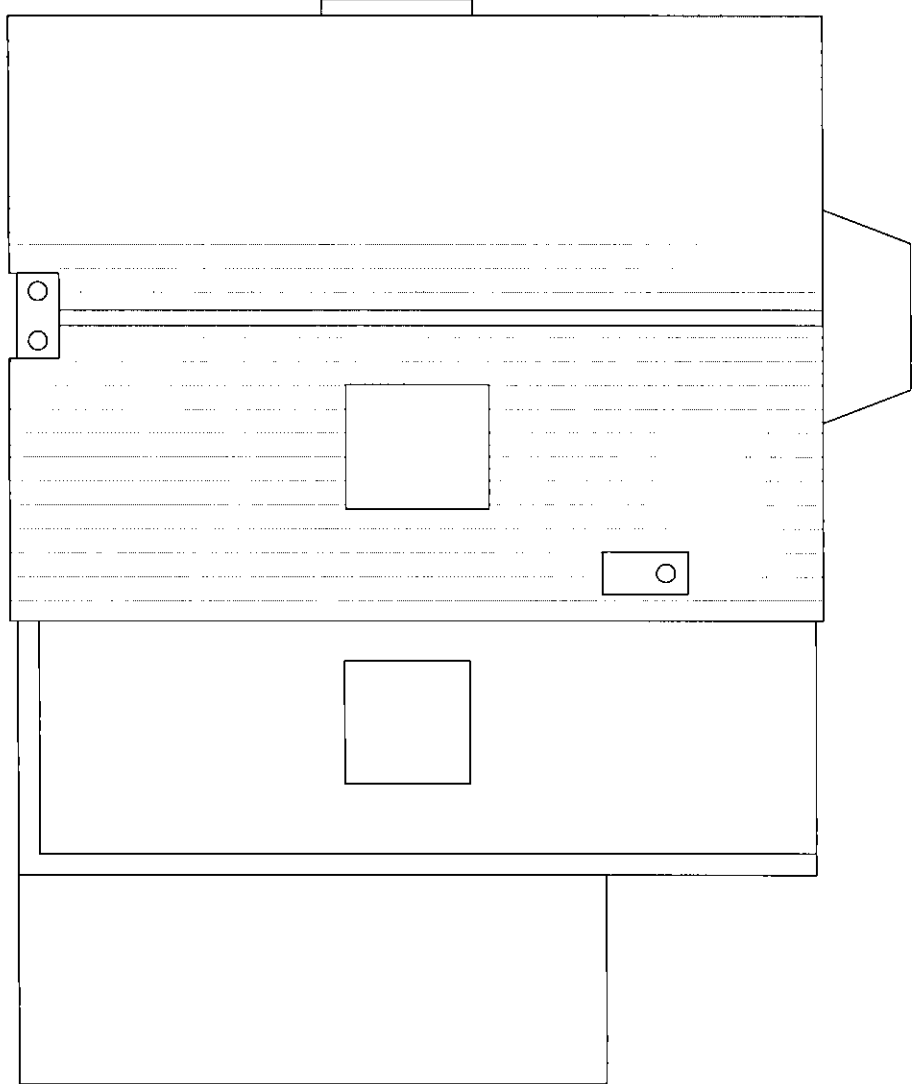

04 Roof Plan
Scale 1:100

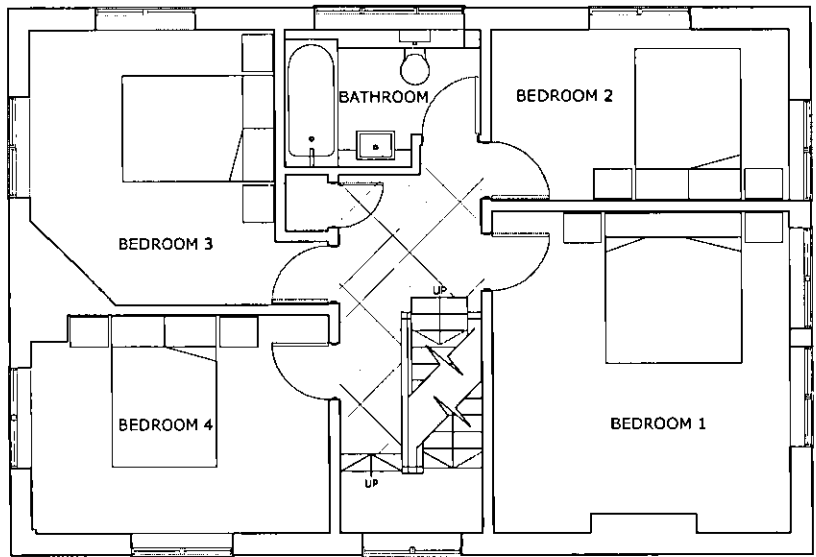

02 First Floor Plan
Scale 1:100

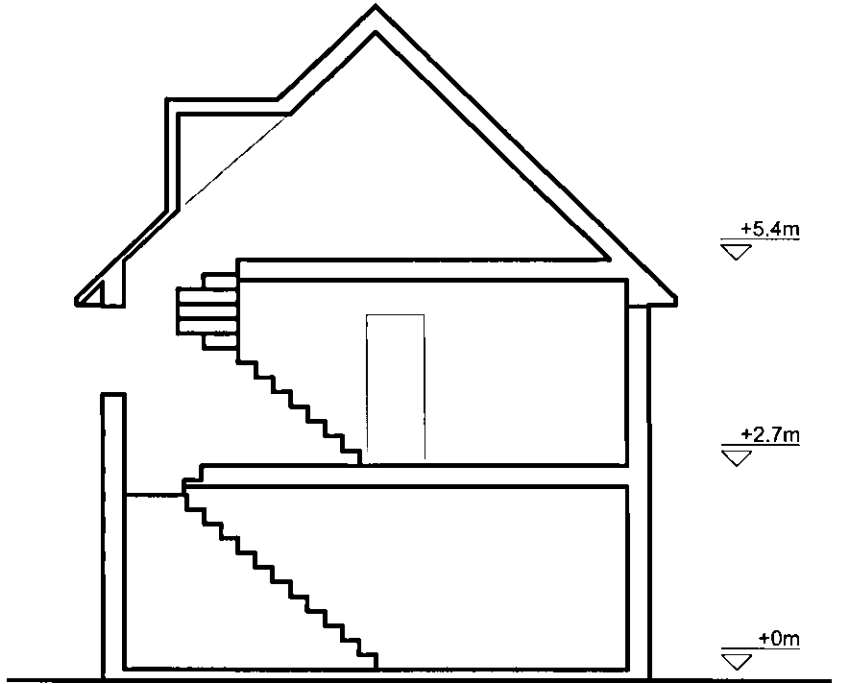


05 Section
Scale 1:100

PLANNING
DEPARTMENT

19 DEC 2012

2012/2652

 

| | |
|------------------|--------------------------------|
| PROJECT | 35 Sherrards Park Road |
| DRAWING TITLE | Proposed Floor Plans REVISIOND |
| STATUS | Pre - Planning |
| SCALE 1:100 @ A3 | DRAWN BY AM 08 - 005PD |

AMA
DESIGN