


01 North West Elevation
Scale 1:100

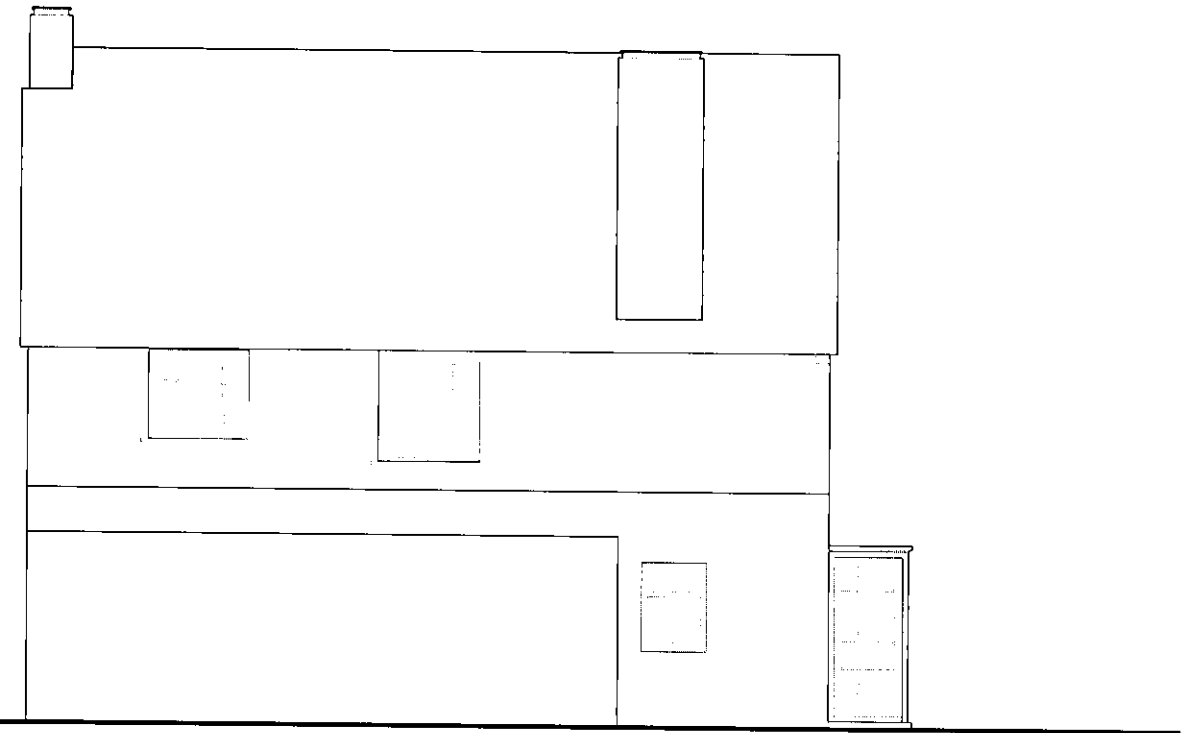

02 South West Elevation
Scale 1:100



03 North East Elevation
Scale 1:100



04 South East Elevation
Scale 1:100

2012/2653

PLANNING
DEPARTMENT

19 DEC 2012



PROJECT	35 Sherrards Park Road	AMA DESIGN
DRAWING TITLE	Existing Elevations	
STATUS	Planning	
SCALE 1:100 @ A3	DRAWN BY AM 08 - 002P	