




01 Ground Floor Plan
Scale 1:100

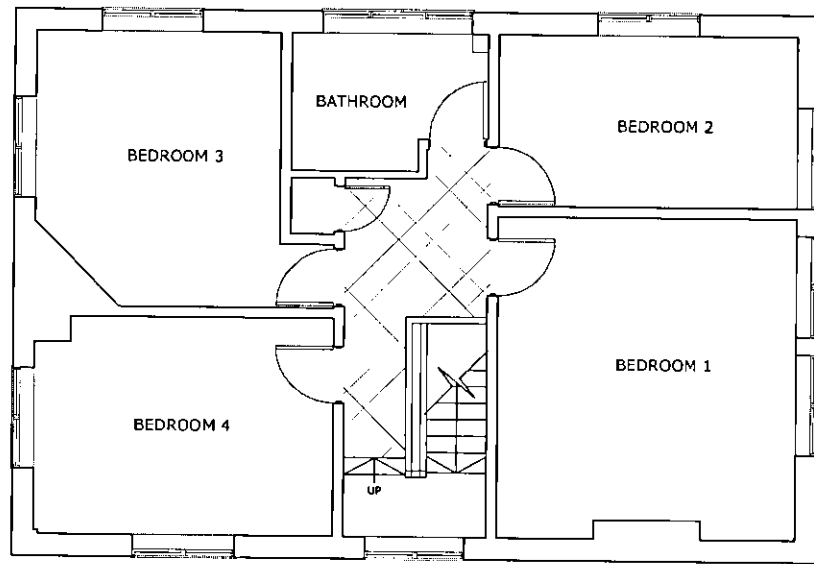


02 First Floor Plan
Scale 1:100

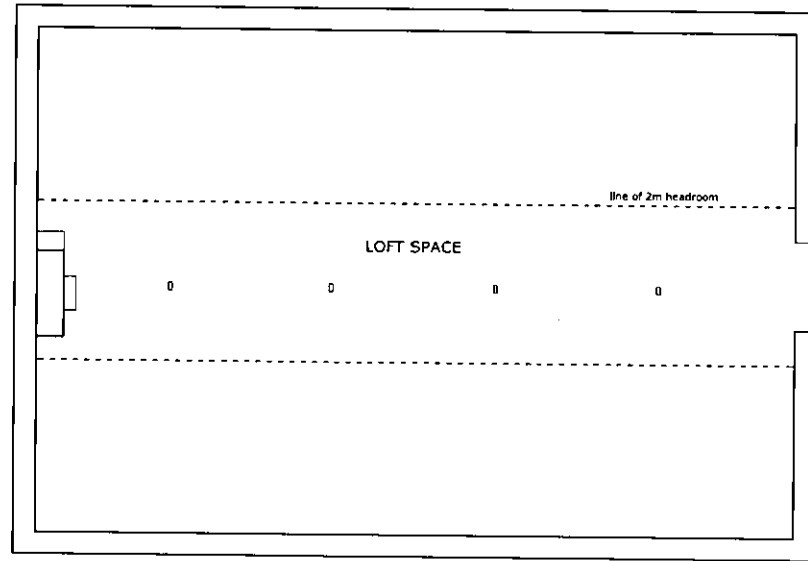

03 Second Floor Plan
Scale 1:100

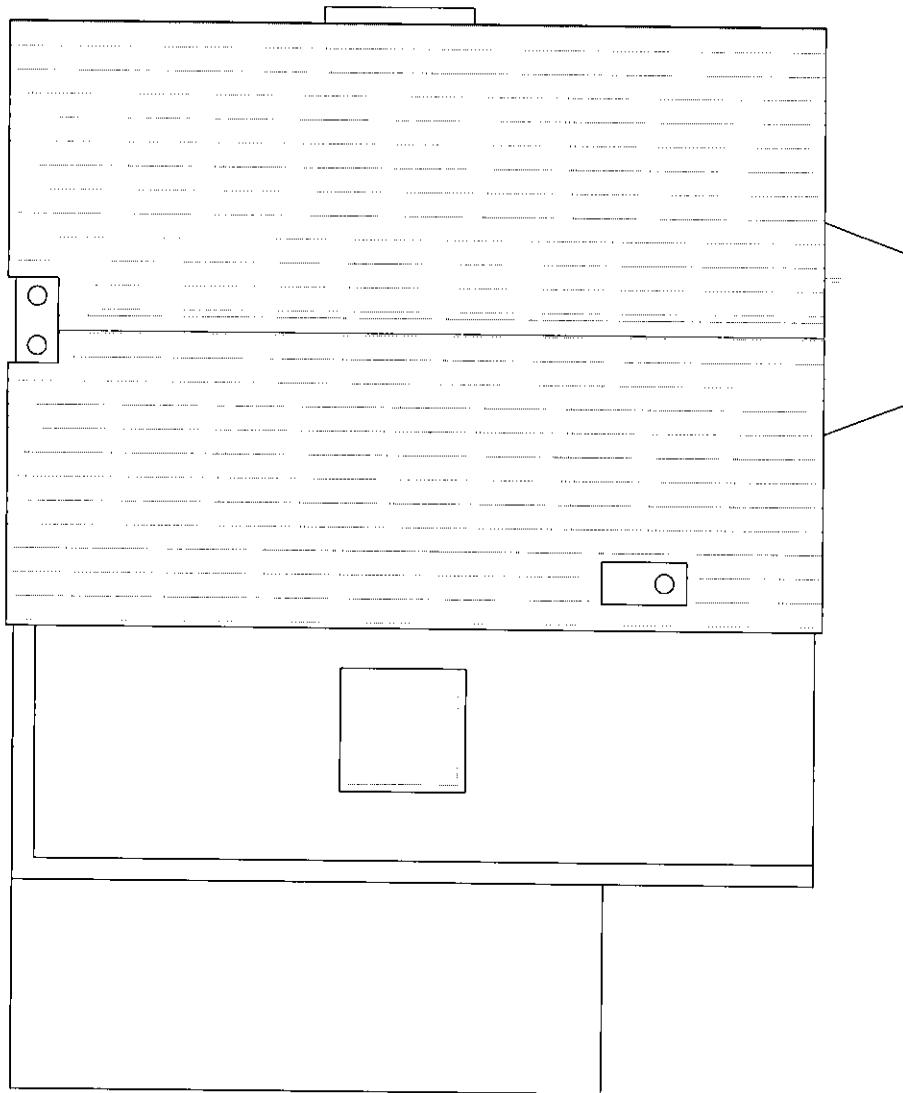

04 Roof Plan
Scale 1:100

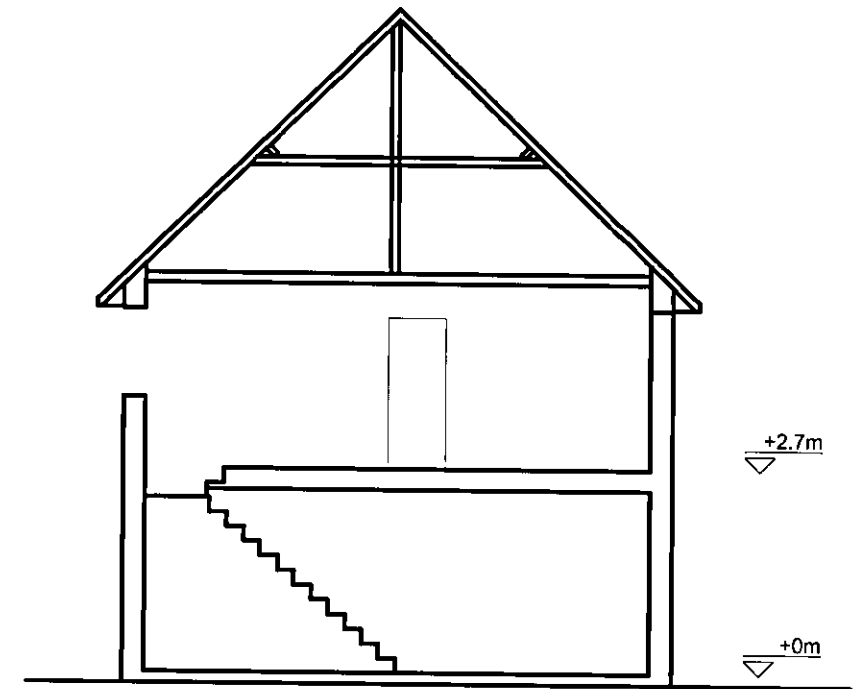

05 Section
Scale 1:100

2012/2653

PLANNING
DEPARTMENT

19 DEC 2012



PROJECT	35 Sherrards Park Road
DRAWING TITLE	Existing Floor Plans
STATUS	Planning
SCALE 1:100 @ A3	DRAWN BY AM 08-003P

AMA
DESIGN