




01 Ground Floor Plan
Scale 1:100

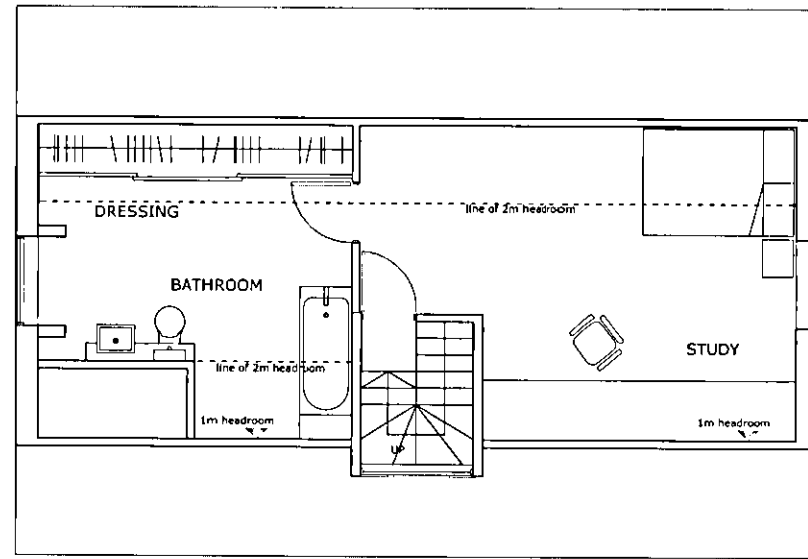


03 Second Floor Plan
Scale 1:100

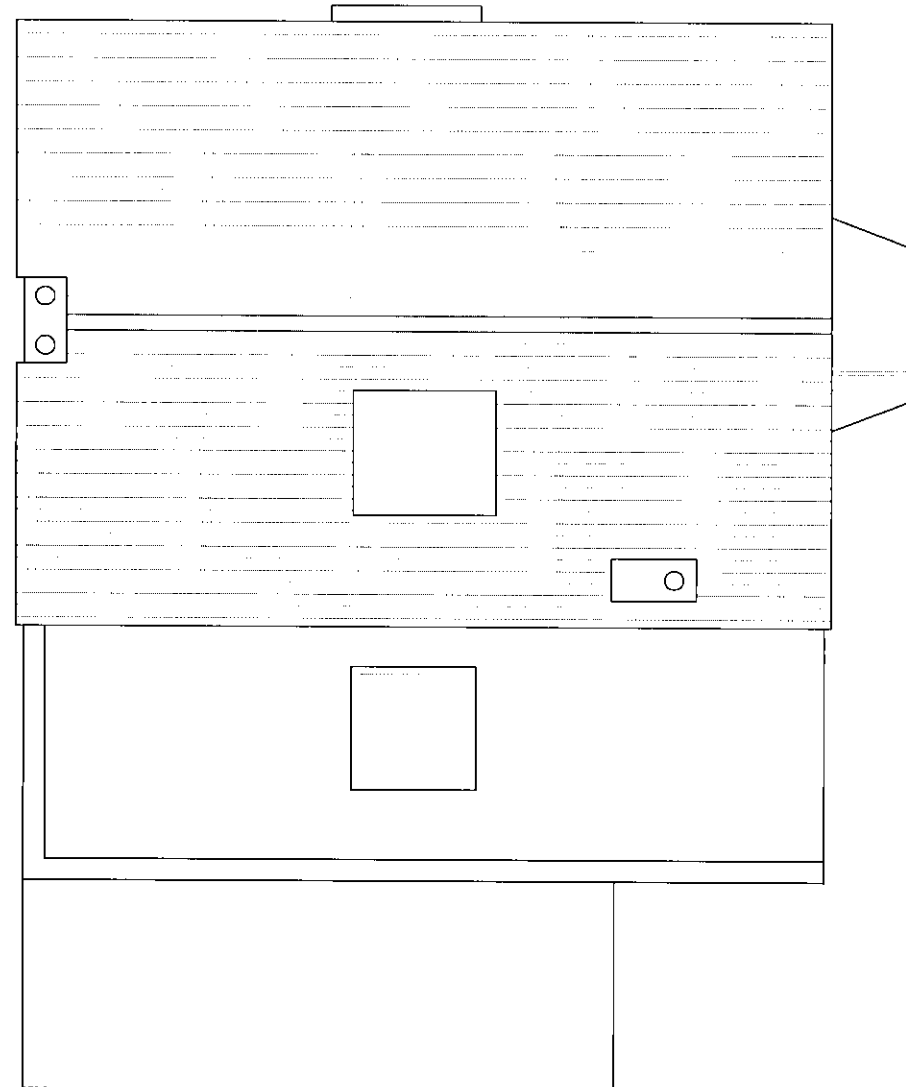

04 Roof Plan
Scale 1:100

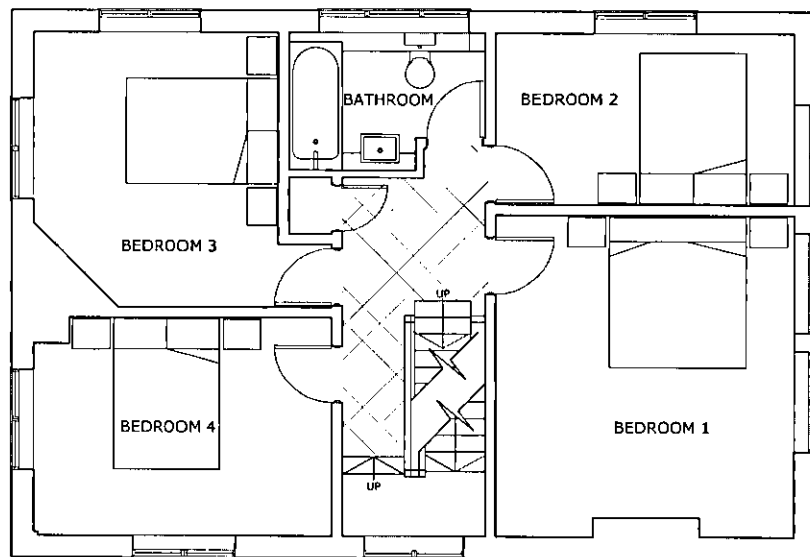

02 First Floor Plan
Scale 1:100

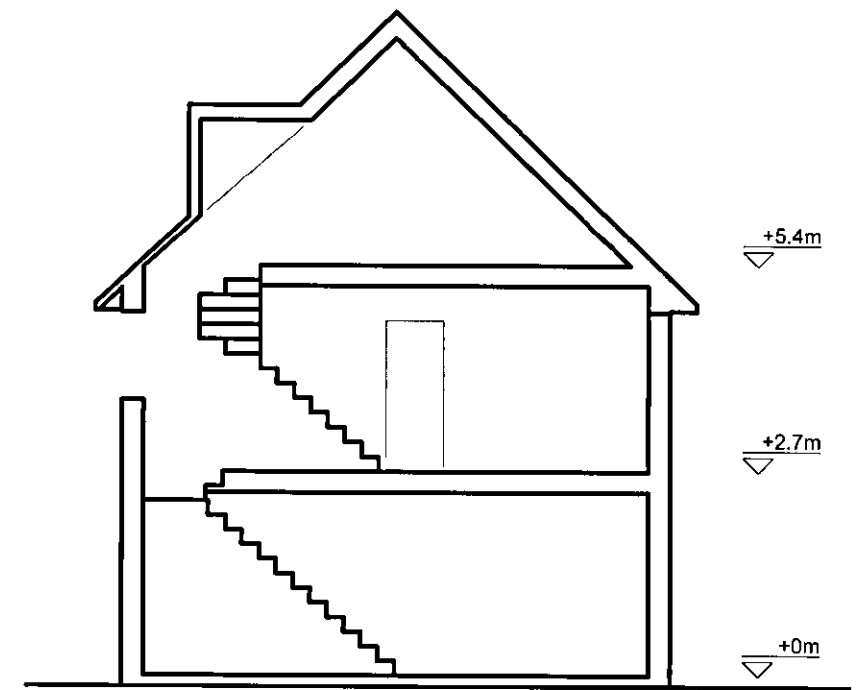

05 Section
Scale 1:100

2012/2653
PLANNING
DEPARTMENT
19 DEC 2012

0.5m 1m 2m 3m 4m 5m 10m



PROJECT	35 Sherrards Park Road
DRAWING TITLE	Proposed Floor Plans REVISIOND
STATUS	Pre - Planning
SCALE 1:100 @ A3	DRAWN BY AM 08 - 005PD

AMA
DESIGN