


01 North West Elevation
Scale 1:100

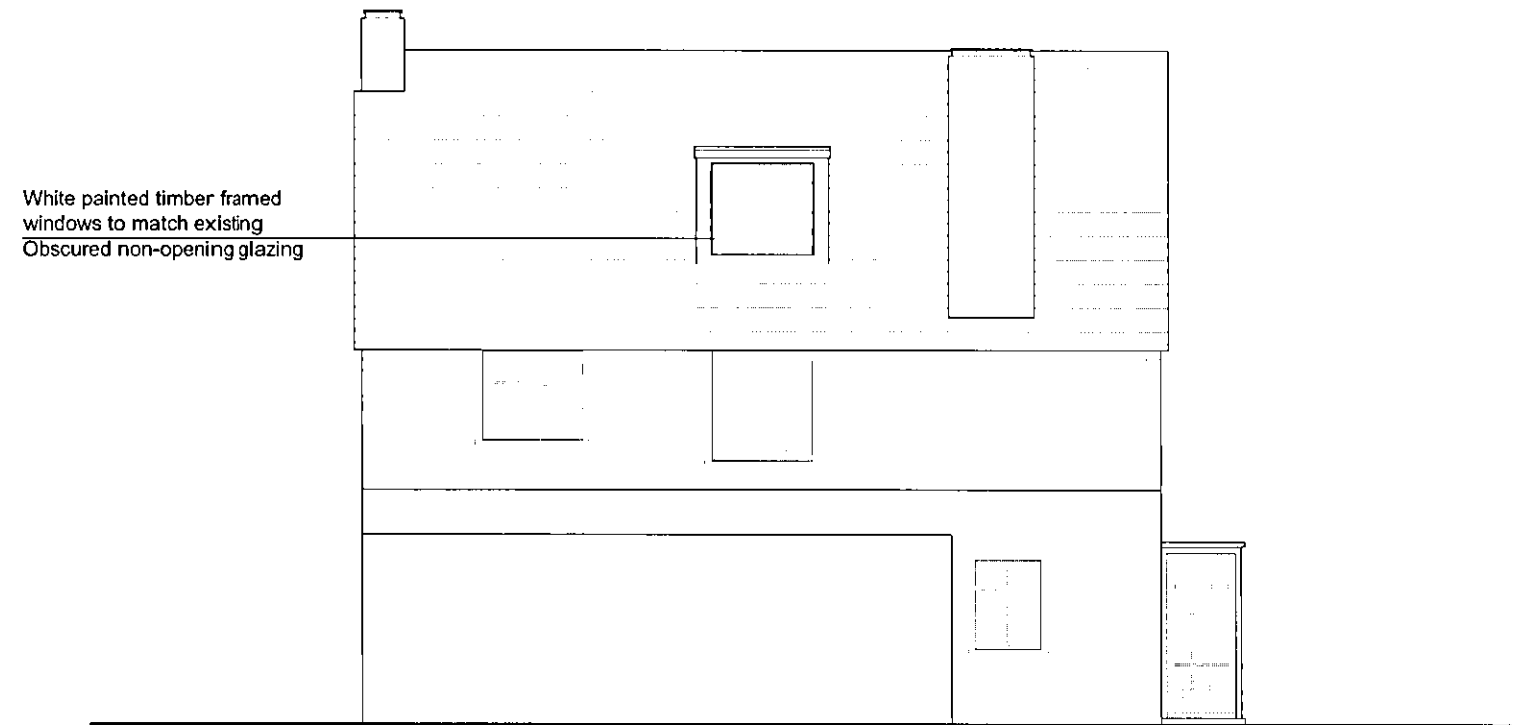

02 South West Elevation
Scale 1:100



03 North East Elevation
Scale 1:100




04 South East Elevation
Scale 1:100

PLANNING
DEPARTMENT

19 DEC 2012

2012/2653

 

PROJECT	35 Sherrards Park Road	AMA DESIGN
DRAWING TITLE	Proposed Elevations REVISION D	
STATUS	Pre - Planning	
SCALE 1:100 @ A3	DRAWN BY AM 08 - 004PD	