




FRONT ELEVATION




SIDE ELEVATION




REAR ELEVATION

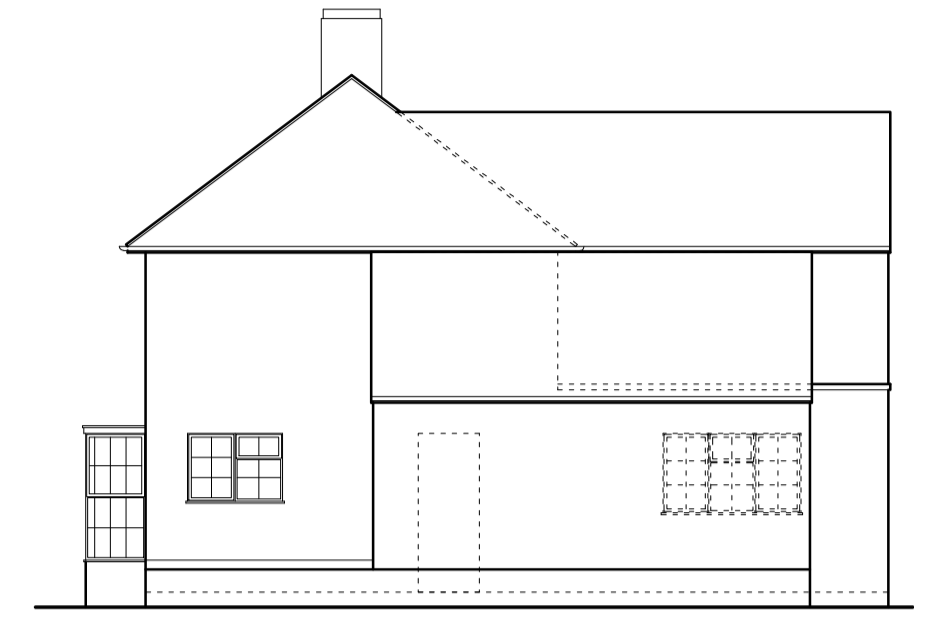

SIDE ELEVATION

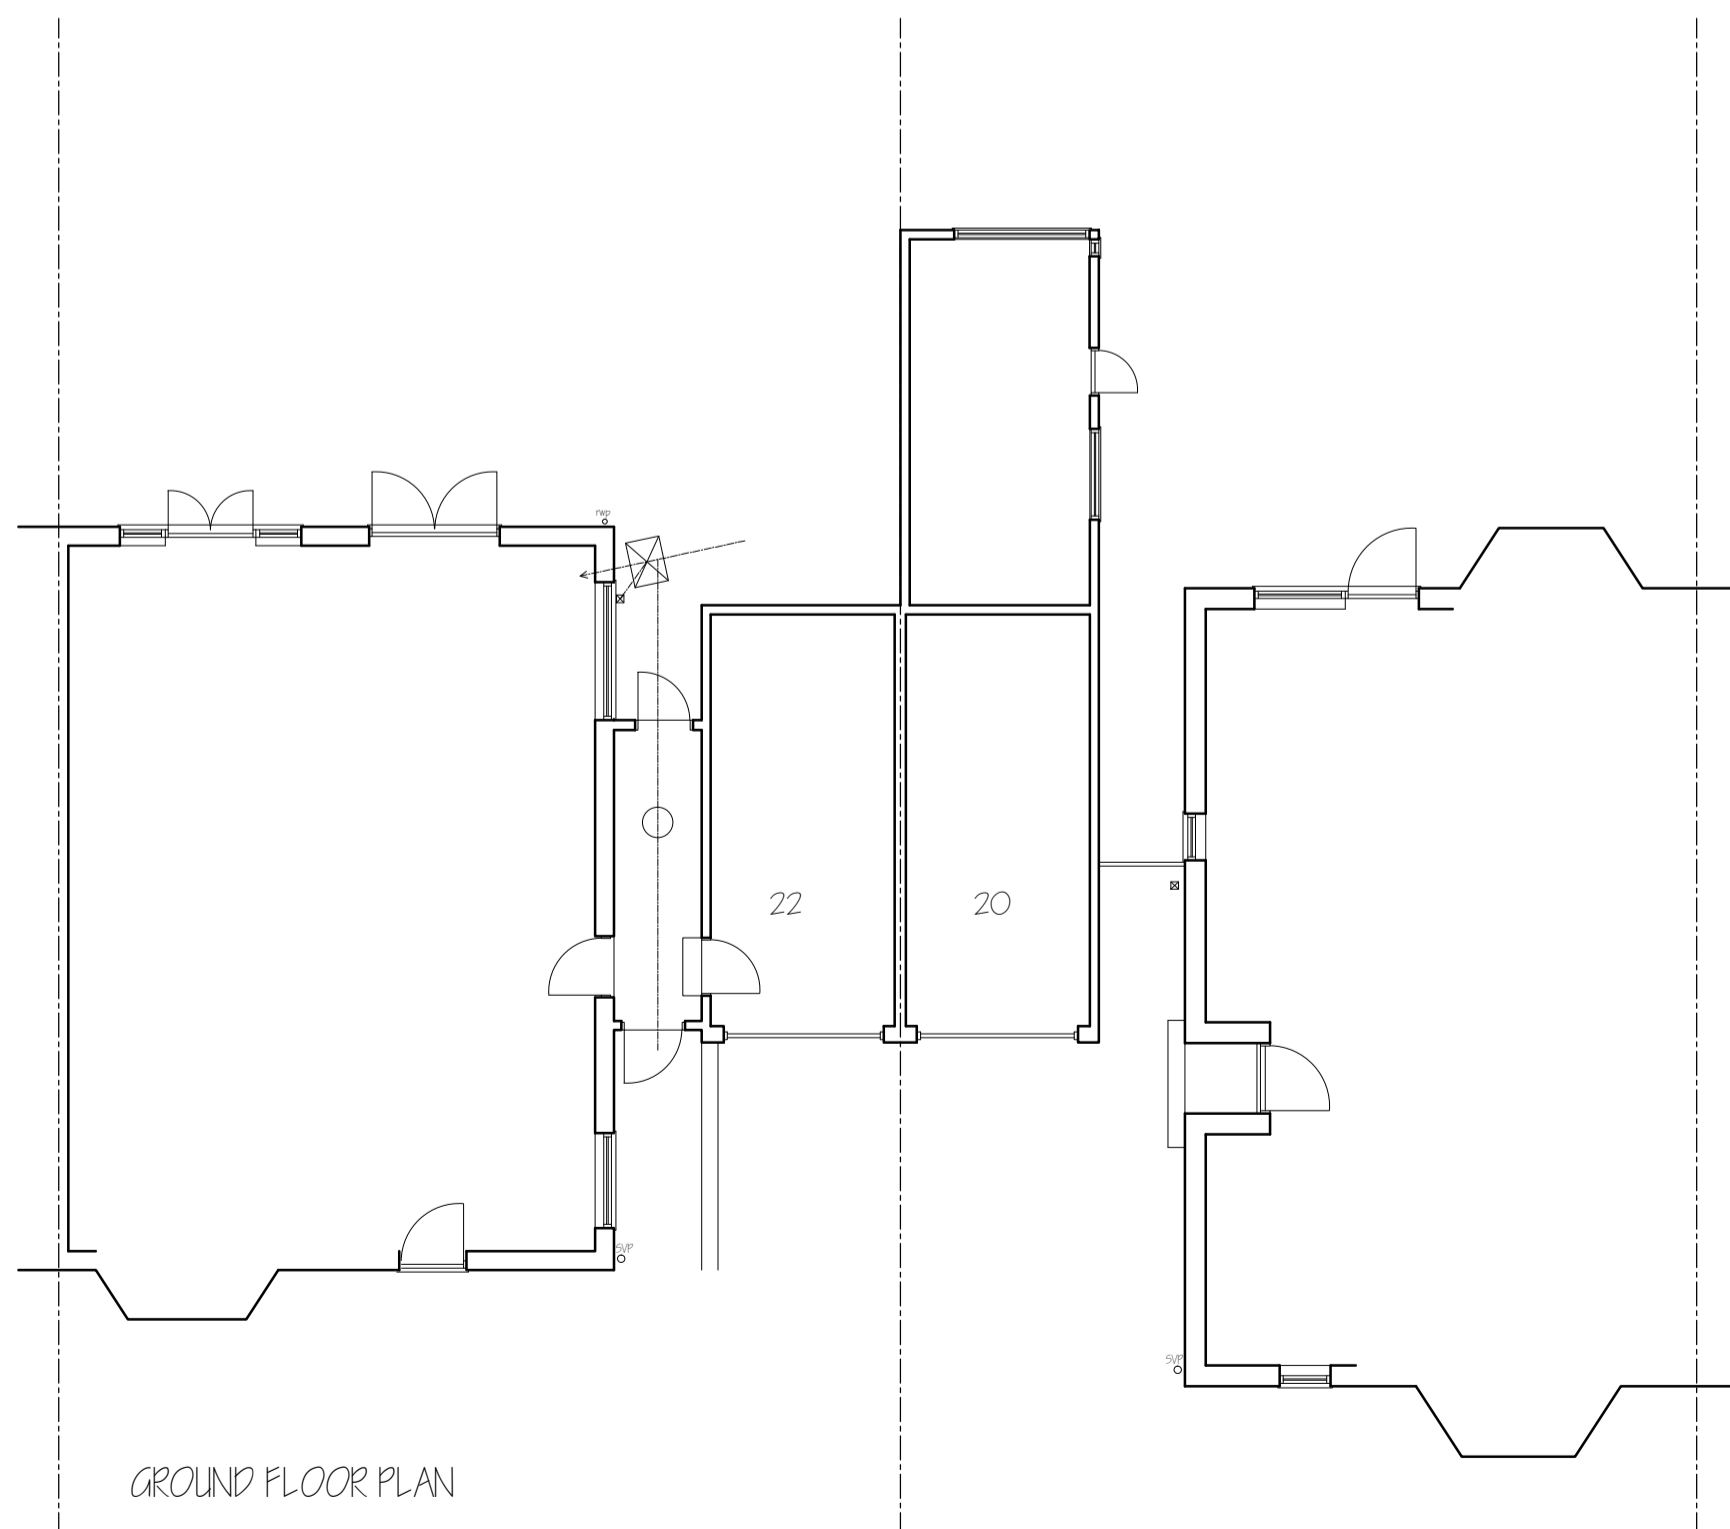

GROUND FLOOR PLAN

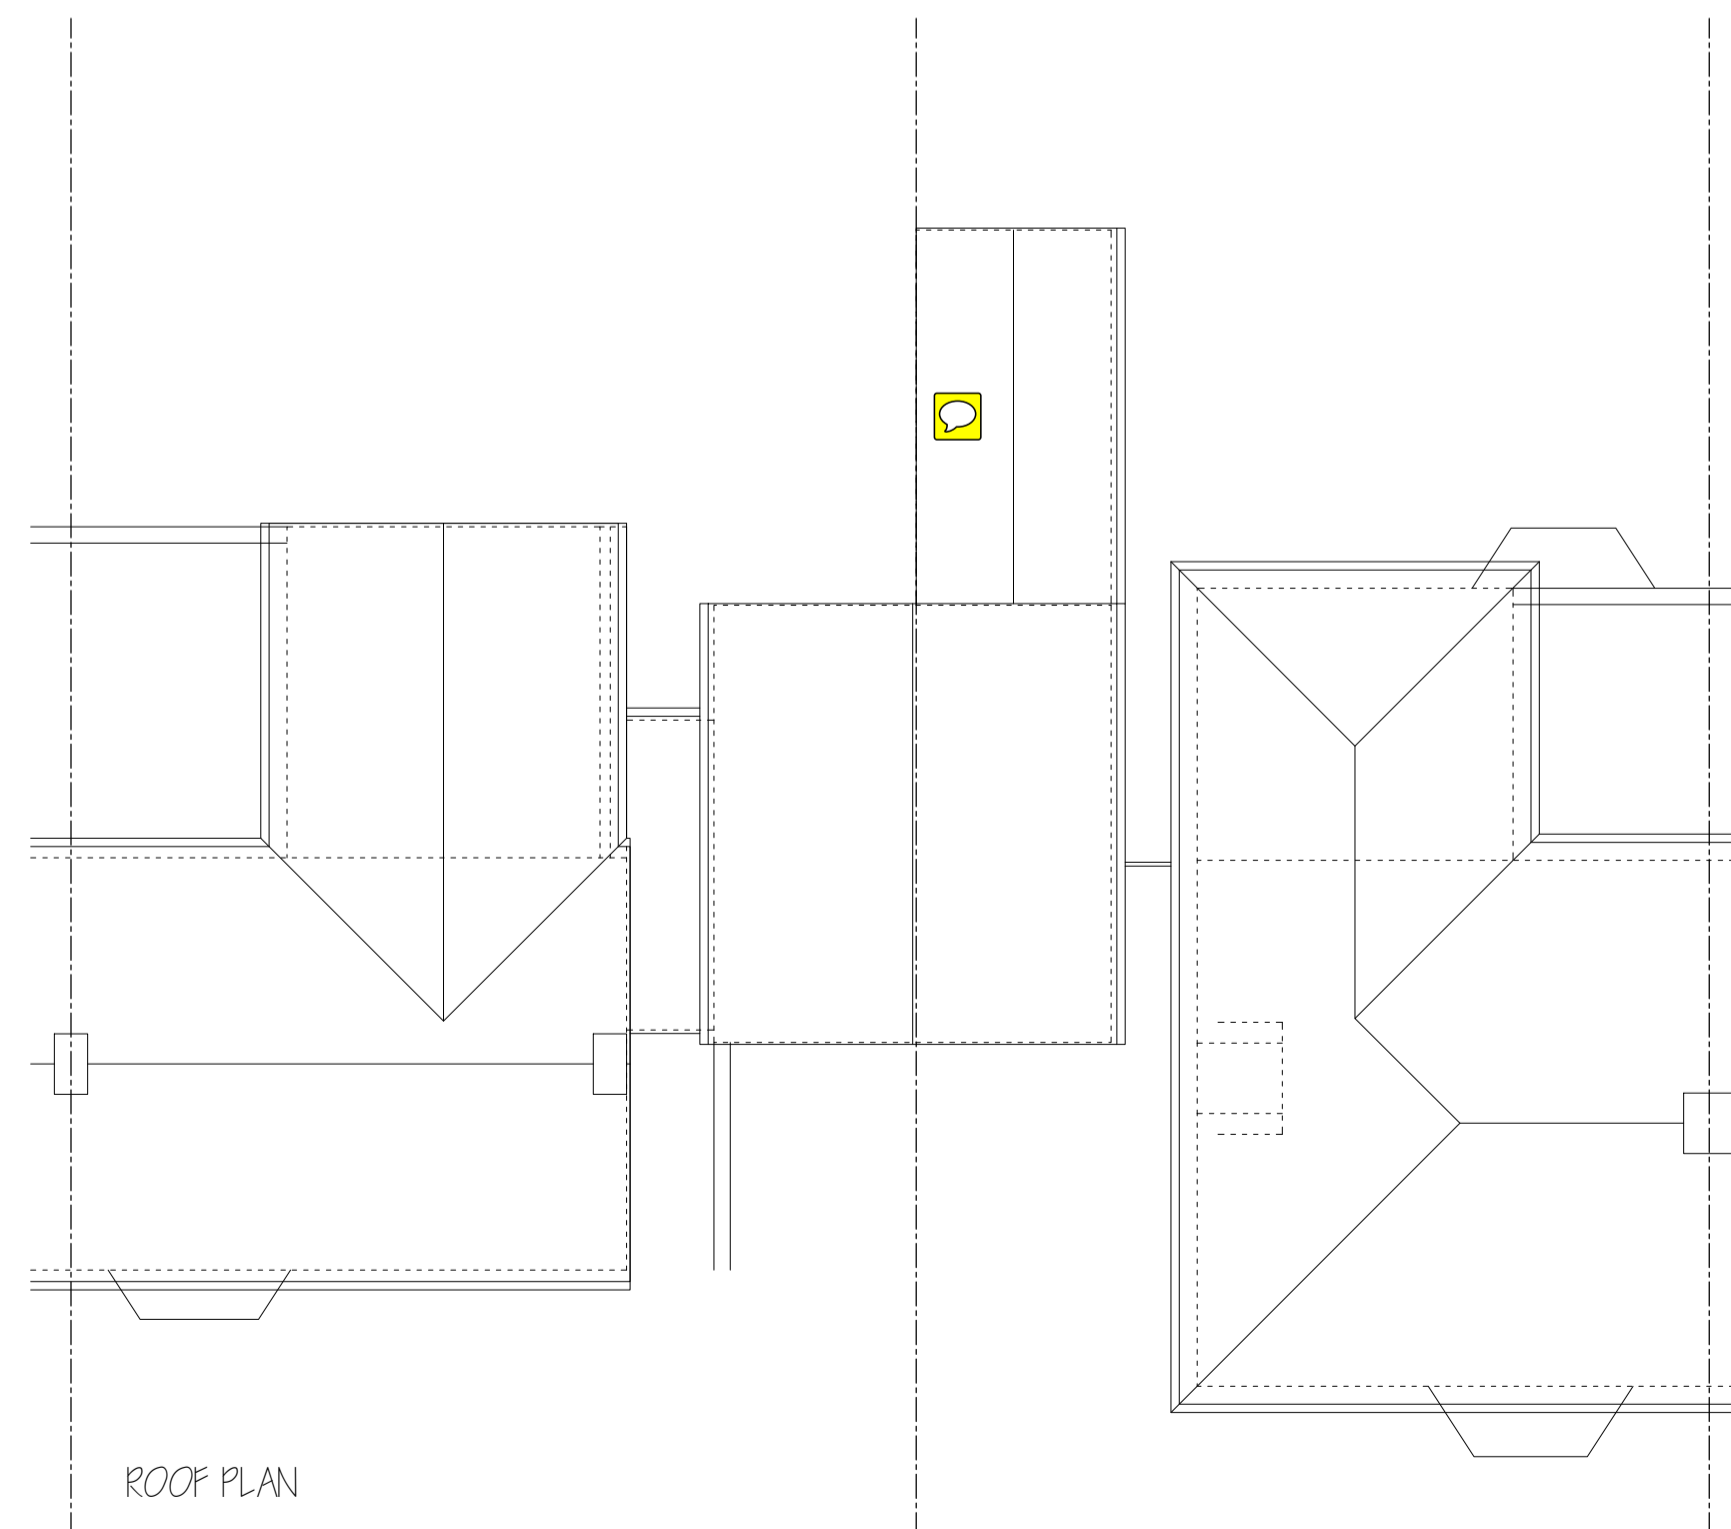

ROOF PLAN



THIS DRAWING PRINTED ON A1 SIZE PAPER



HOME EXTENSION DESIGNS
 60 BRIDGE ROAD EAST
 WELWYN GARDEN CITY
 HERTS AL7 1JU
 tel : 01707 393971
 fax : 01707 393980
 e:stuartc@hed.co.uk

Project: 20 WALDEN ROAD, WGC

Drawing Title: PLANS AND ELEVATIONS
 AS EXISTING

Drawn By: ALJ Scale: 1:100 Date: June 2012

Original Status: EXISTING Checked:

Drawing No: 2840-E01 Revision:

