



This drawing must not be copied without consent of Dave Pucknell
Do not scale this drawing use only figured dimensioned EXCEPT PLANNING
The contractor is responsible for taking and checking all dimensions and angles

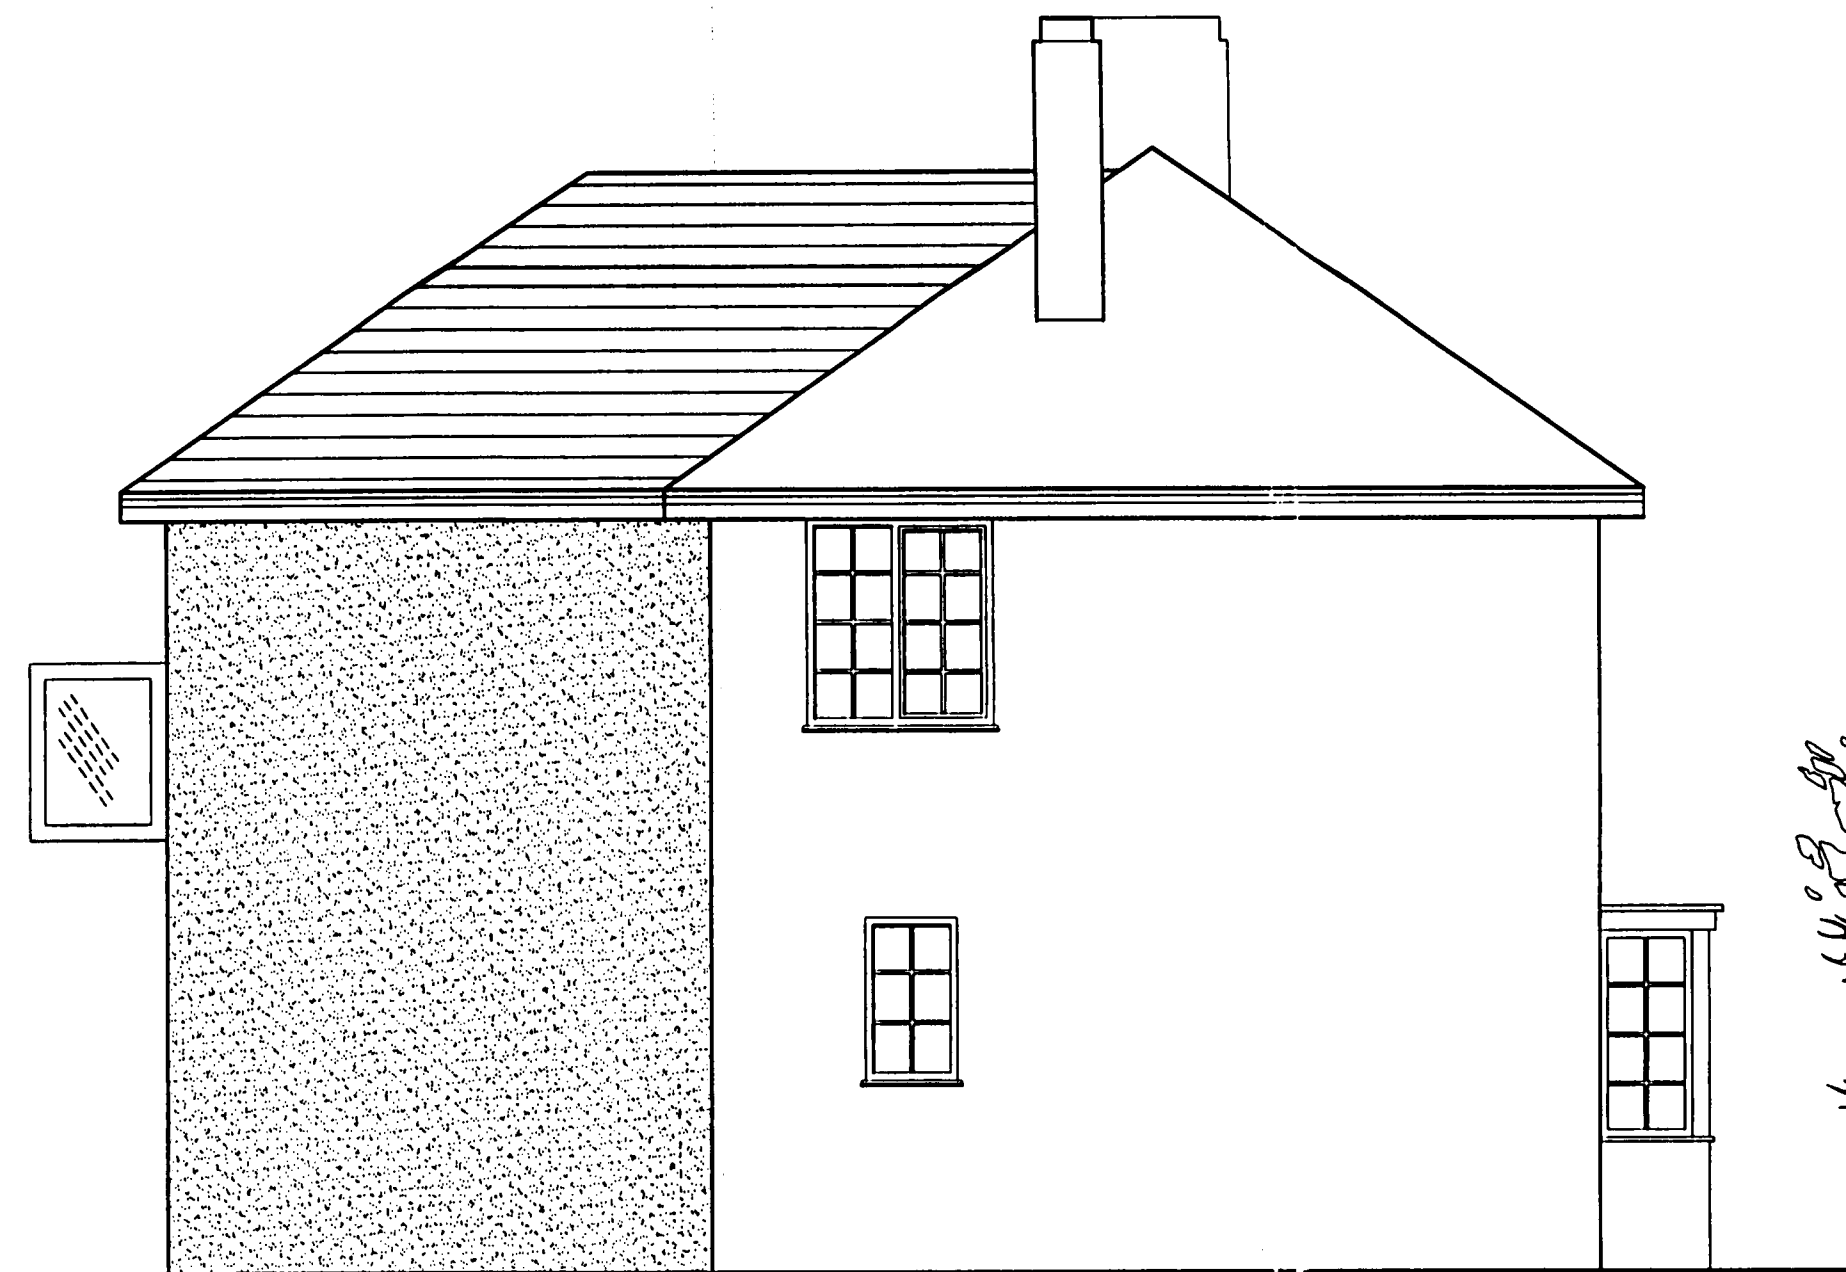


SIDE ELEVATION




REAR ELEVATION

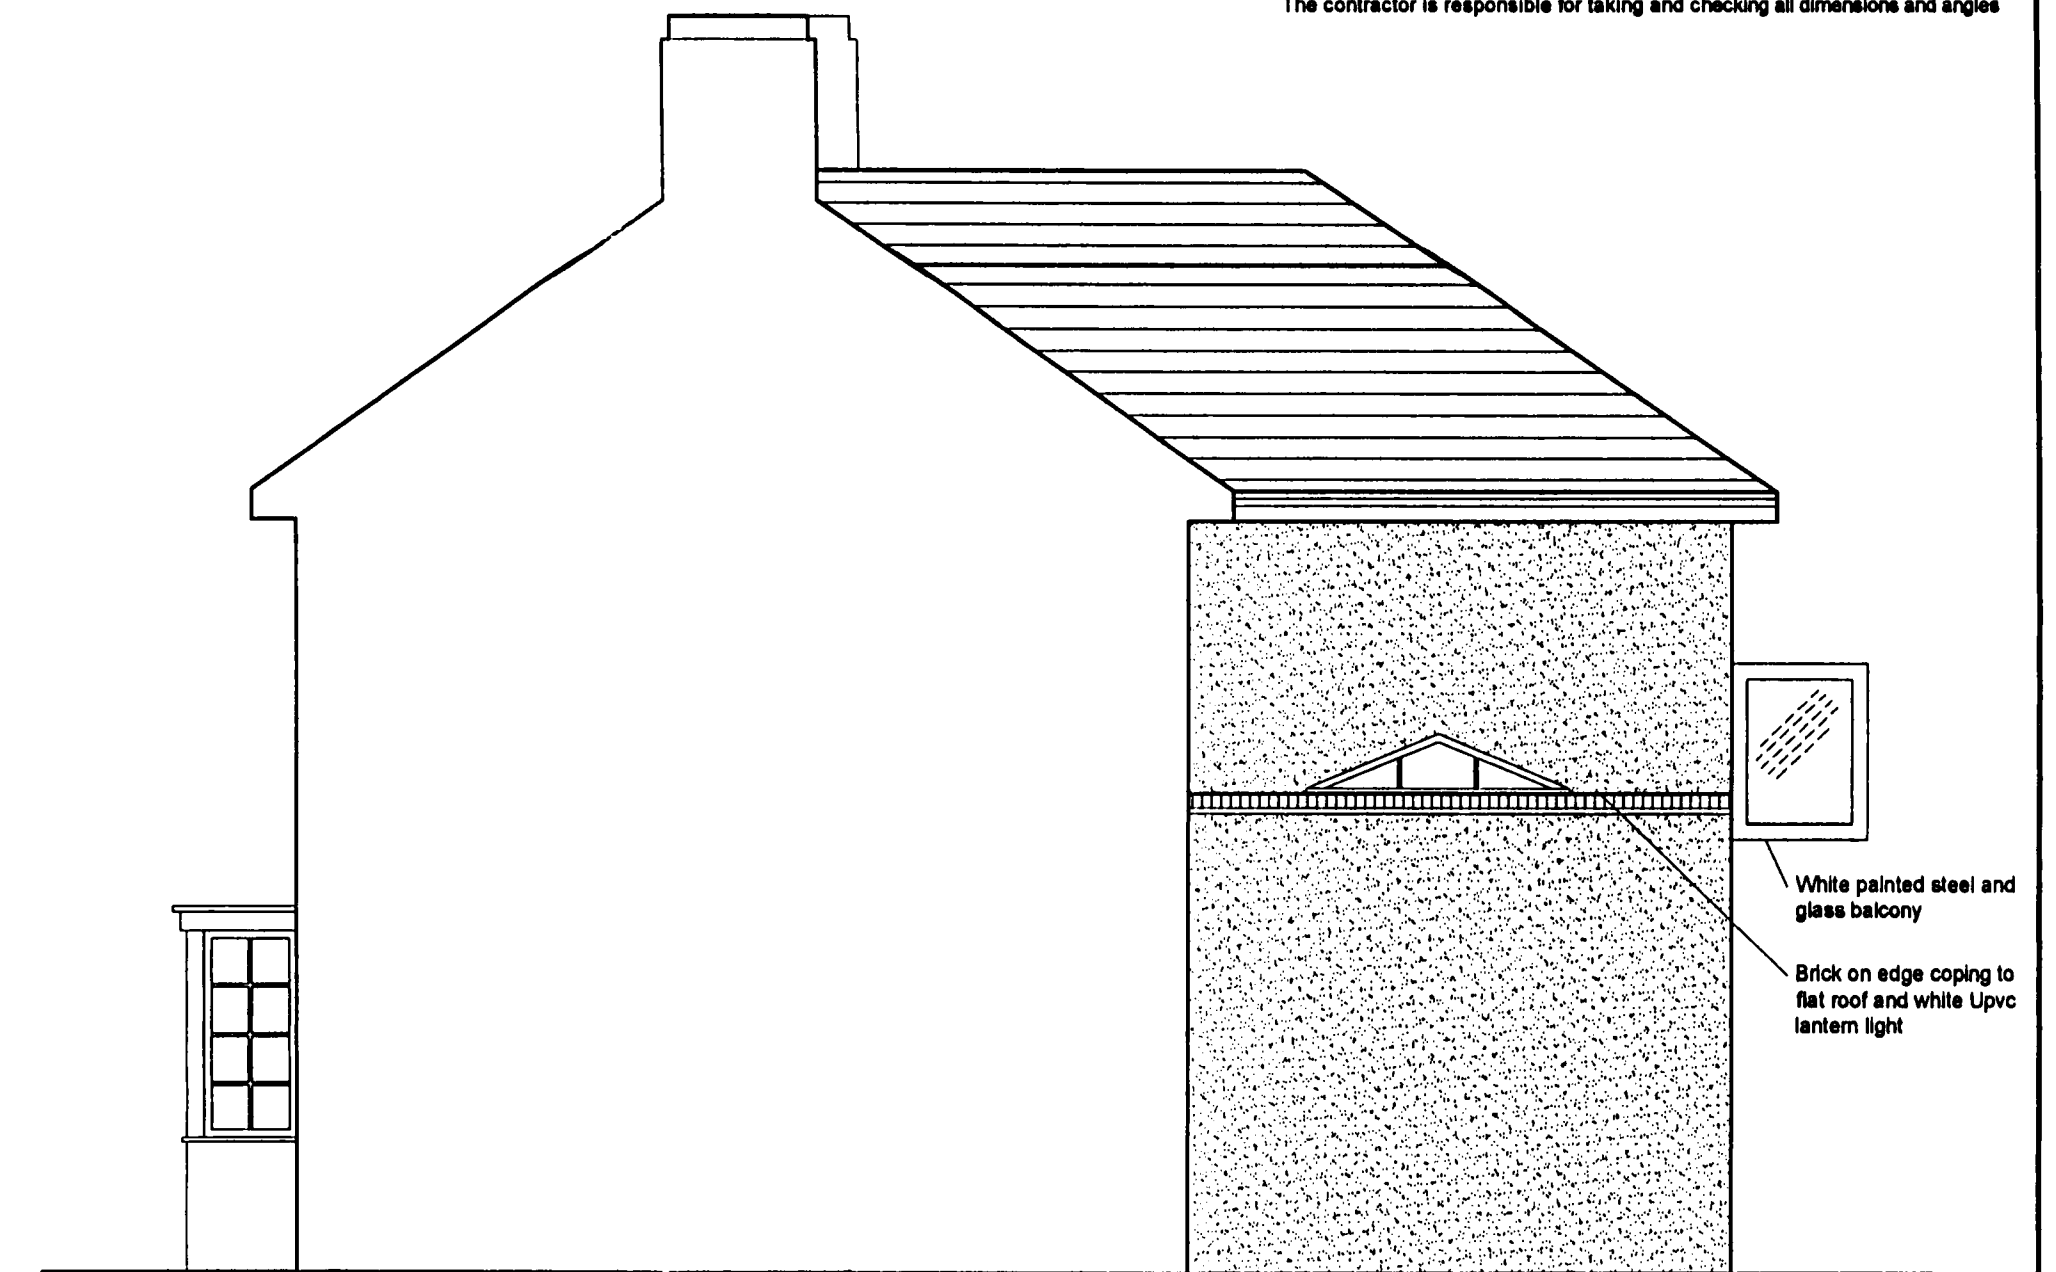

SIDE ELEVATION

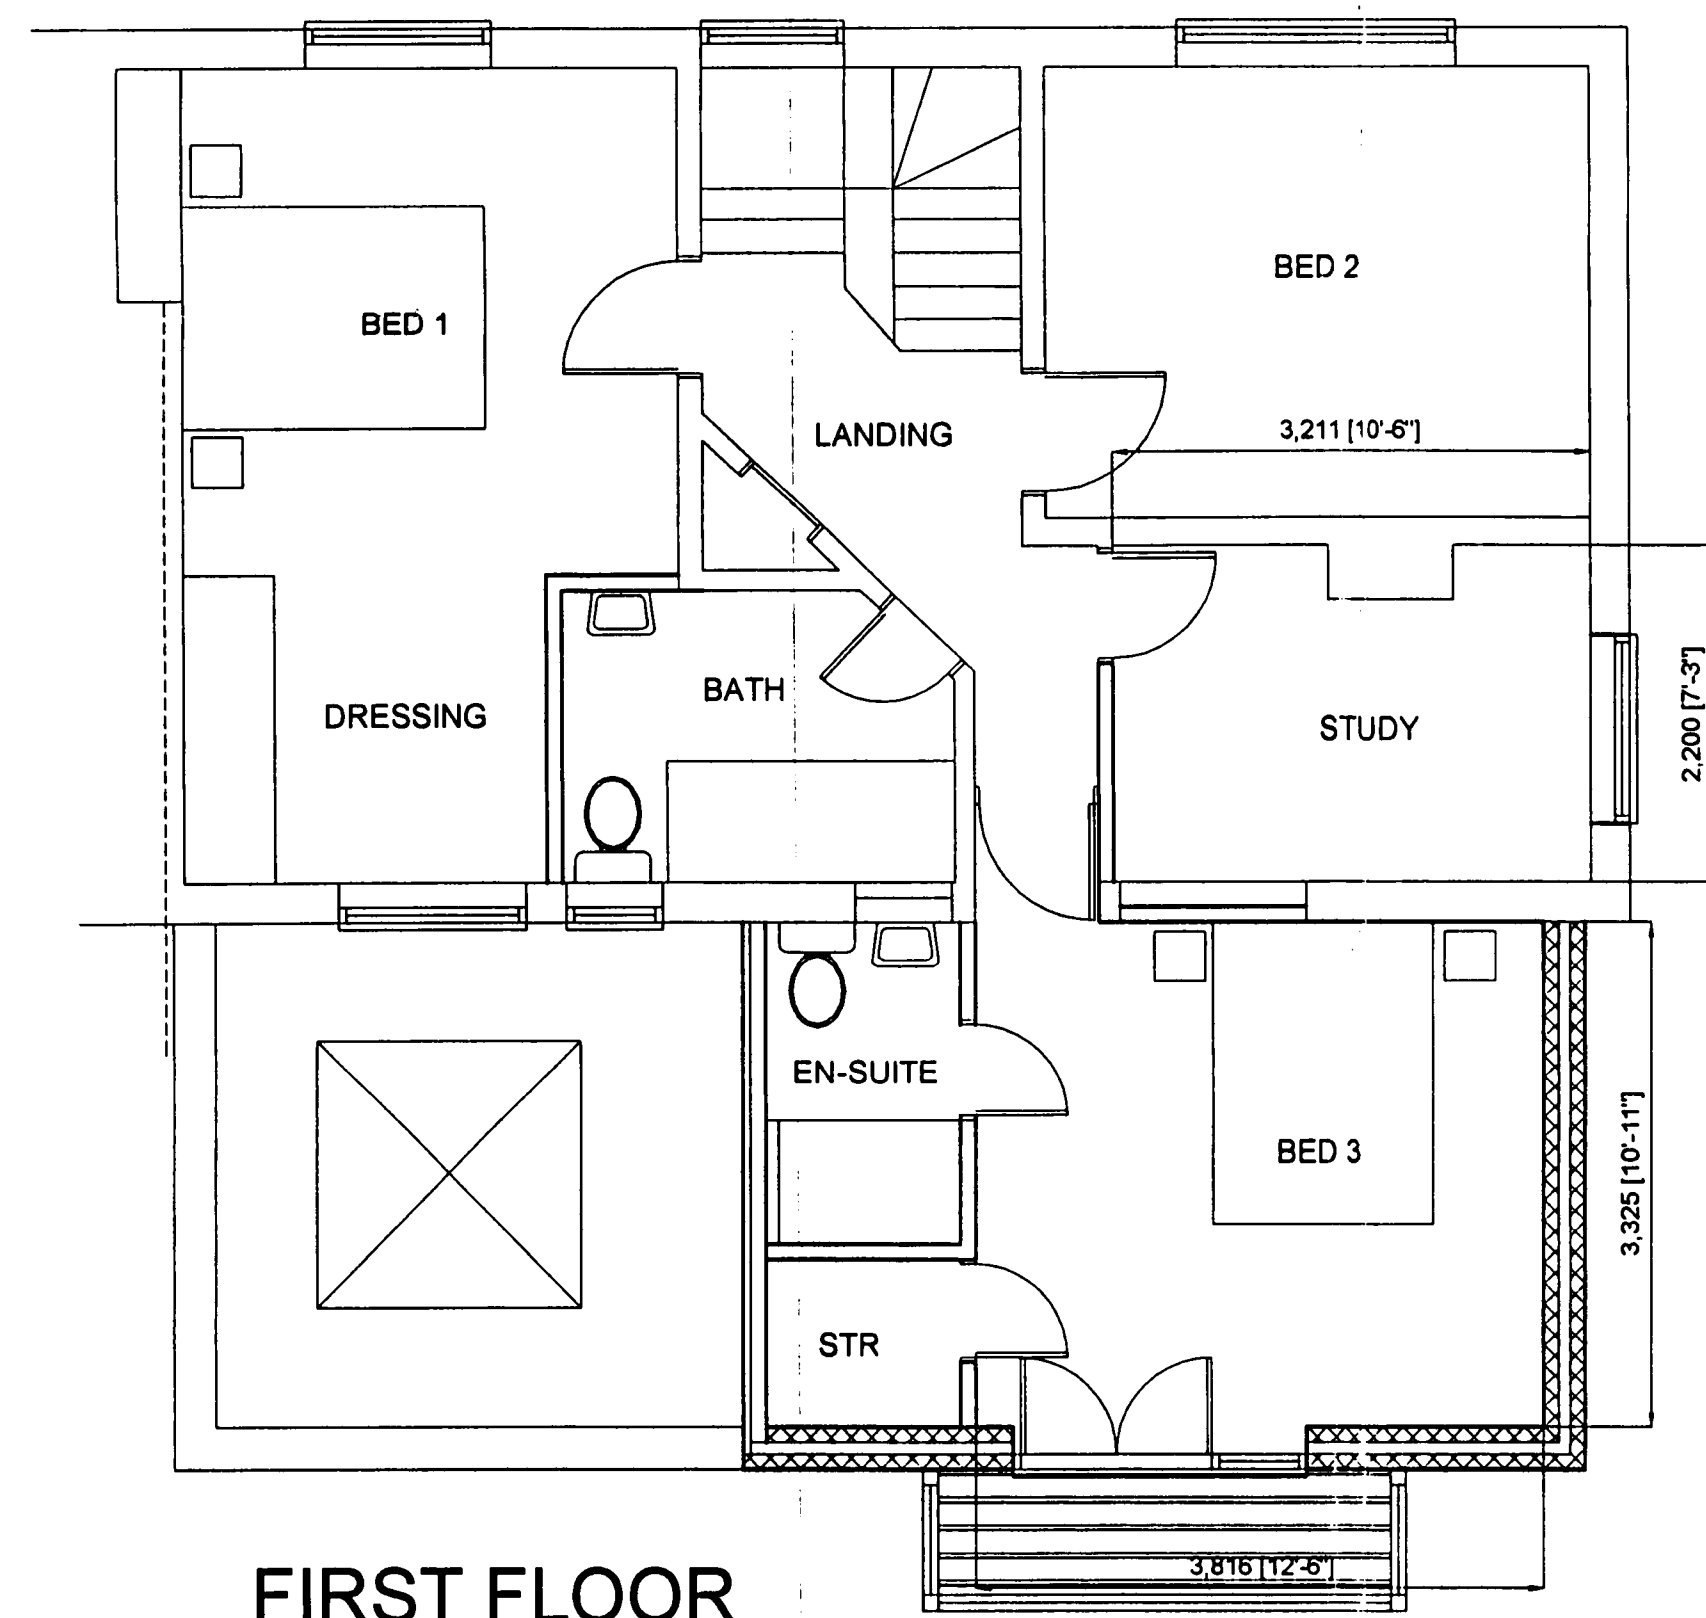


FIRST FLOOR

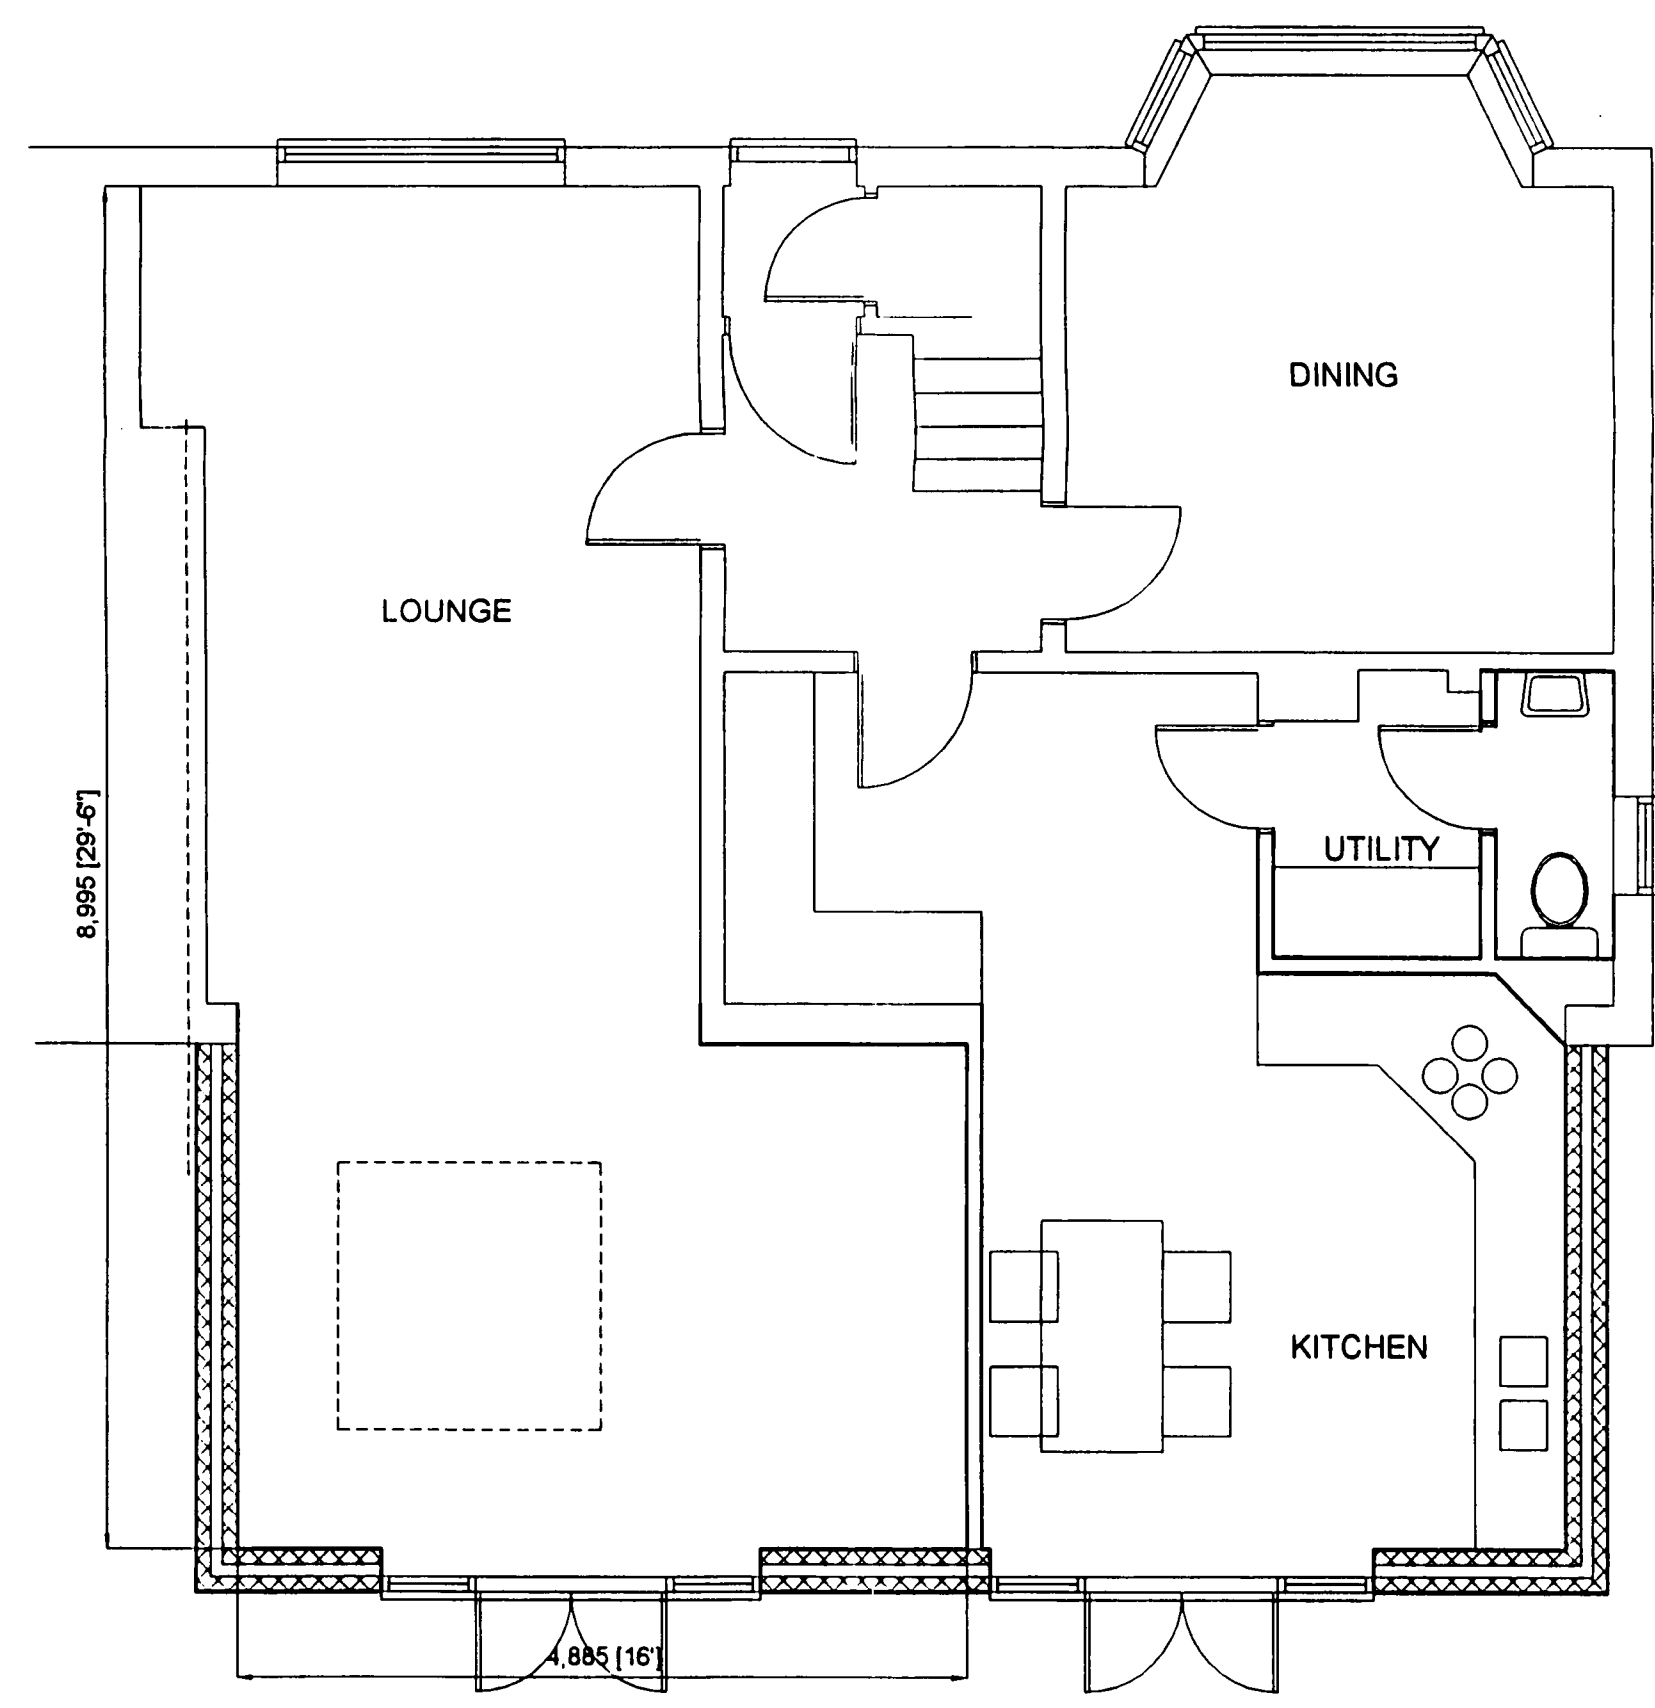


GROUND FLOOR


LOCATION 1:1250

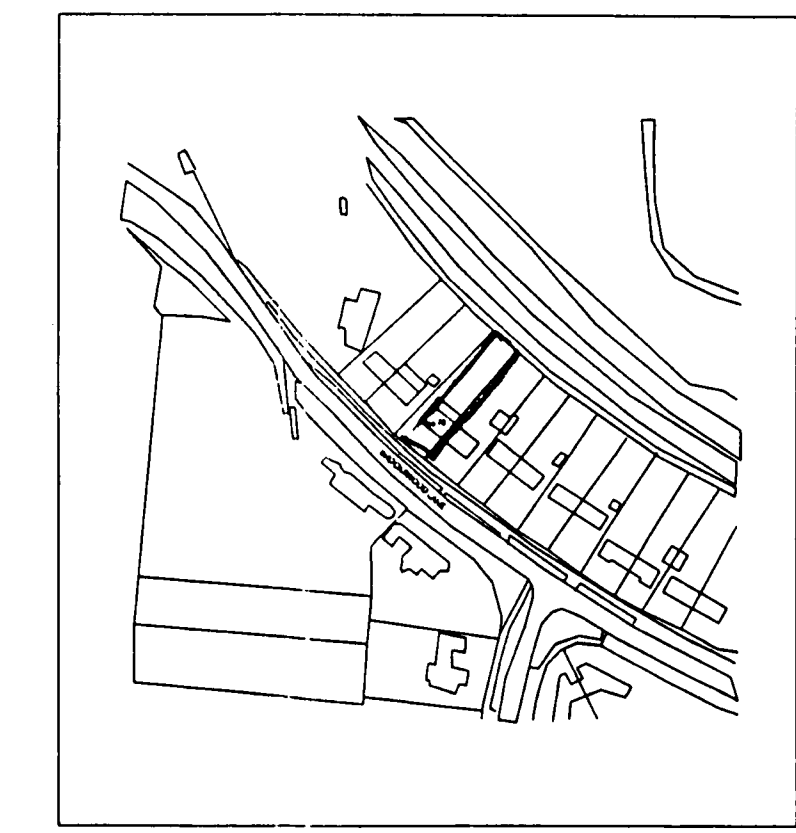

BLOCK PLAN 1:500

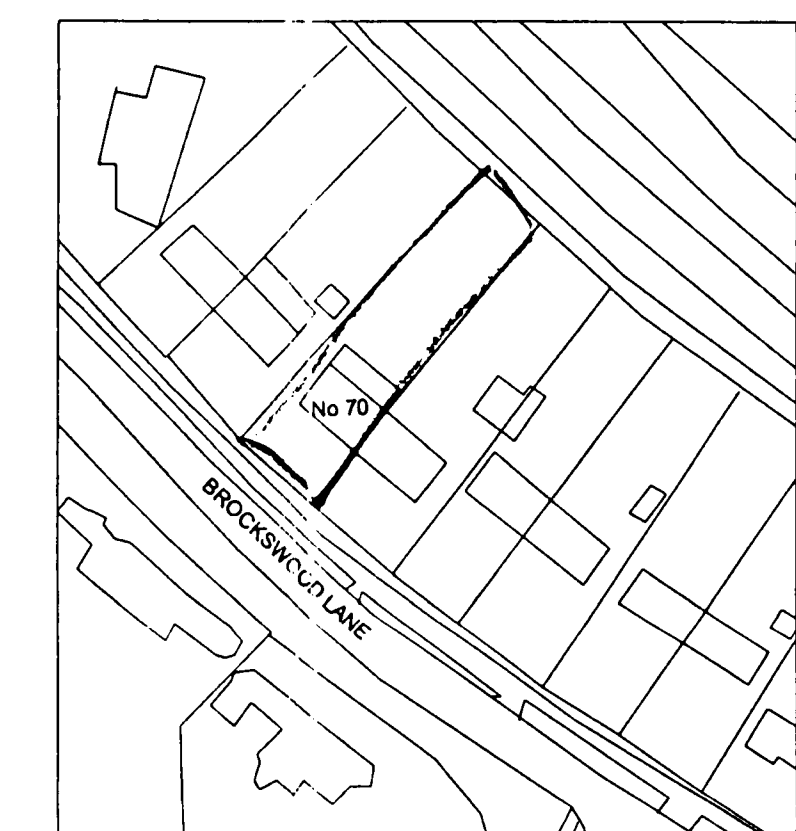

A Clients revisions 12/06

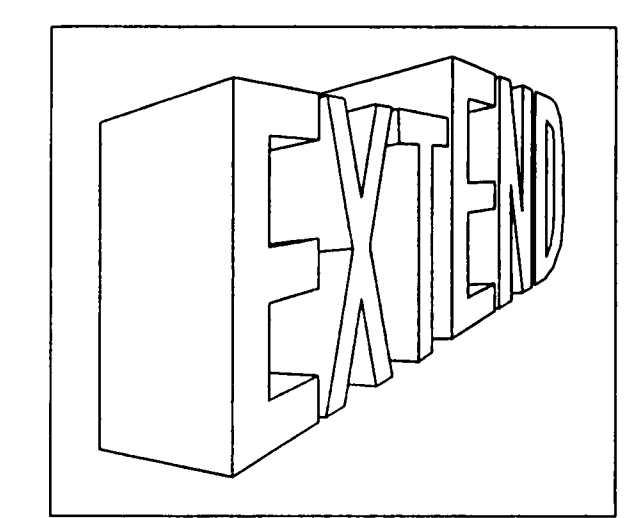

Complete Project Management
17A Gold St., Risleley, Beds. O1462 624361
Tel: (01462) 624391 E-mail: x.ratton.god@btworld.com

Client
Mr Mrs Martin

Project
70 Brockwood Lane
Welwyn Garden City
Herts
AL8 6BX

WELWYN HATFIELD
PLANNING
OFFICE COPY
15 JAN 2007

Drawing Title
No. W6/2007/35/64
Double Storey Rear
Extension
Plans & Elevations

Scale	Date	Drawn by
1:50	11/06	DP
Dwg. No.	Rev.	

EXISTING PLANS & ELEVATIONS 1:100

