





FRONT ELEVATION

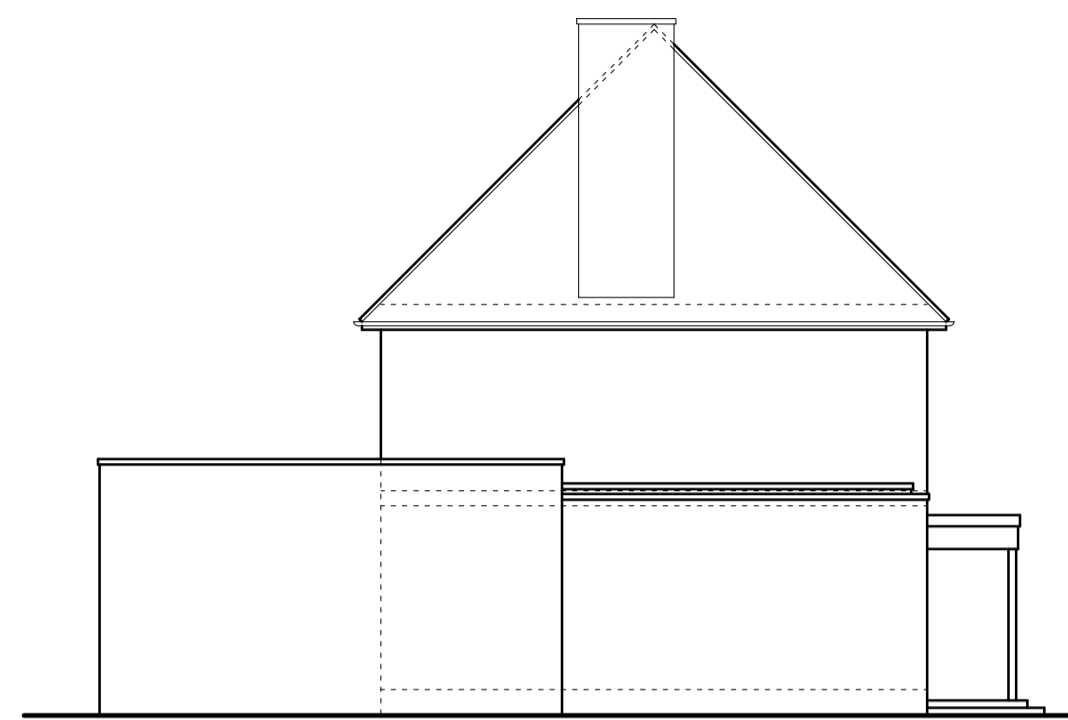


SIDE ELEVATION




REAR ELEVATION

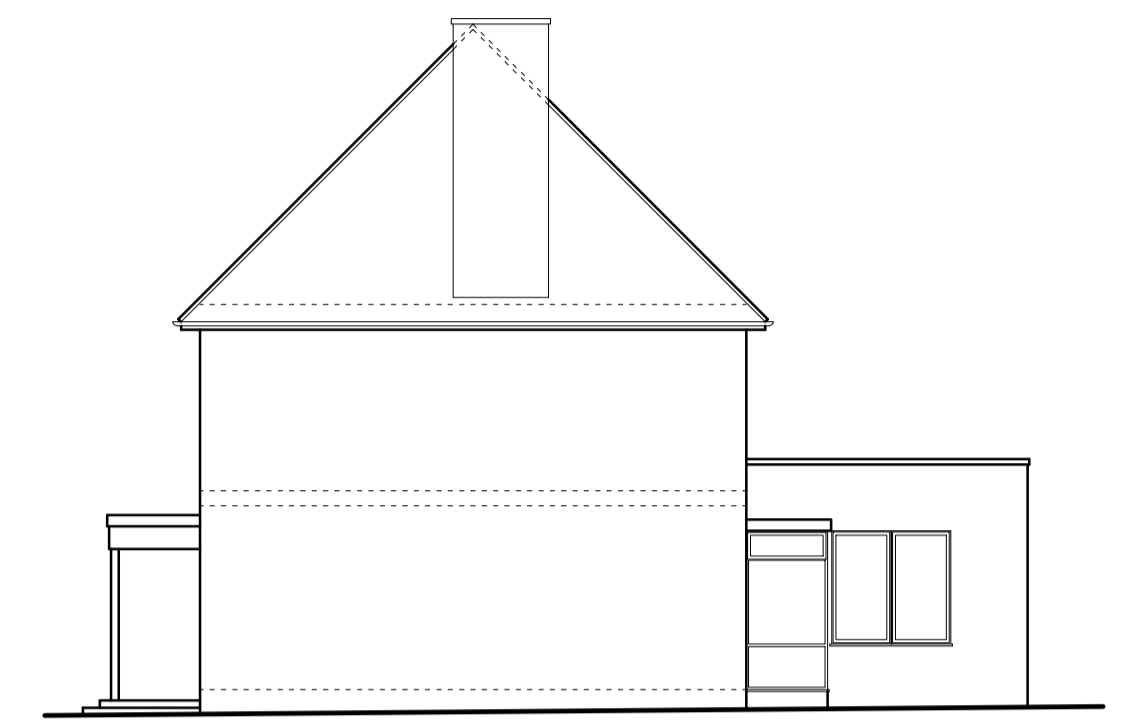


SIDE ELEVATION

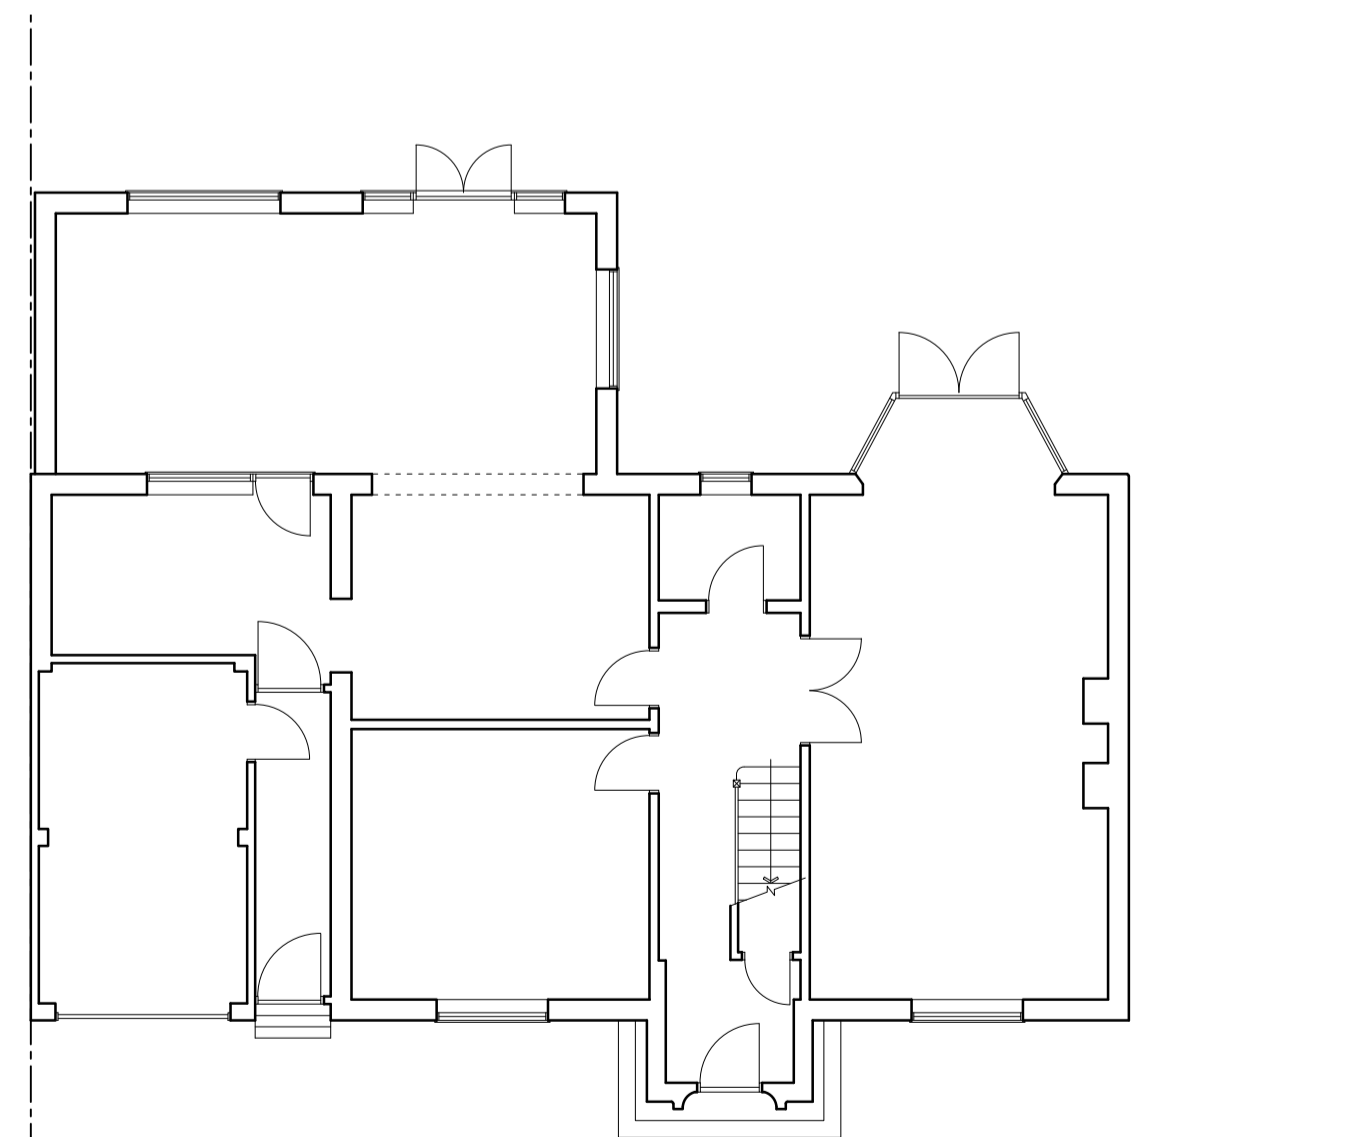

GROUND FLOOR PLAN

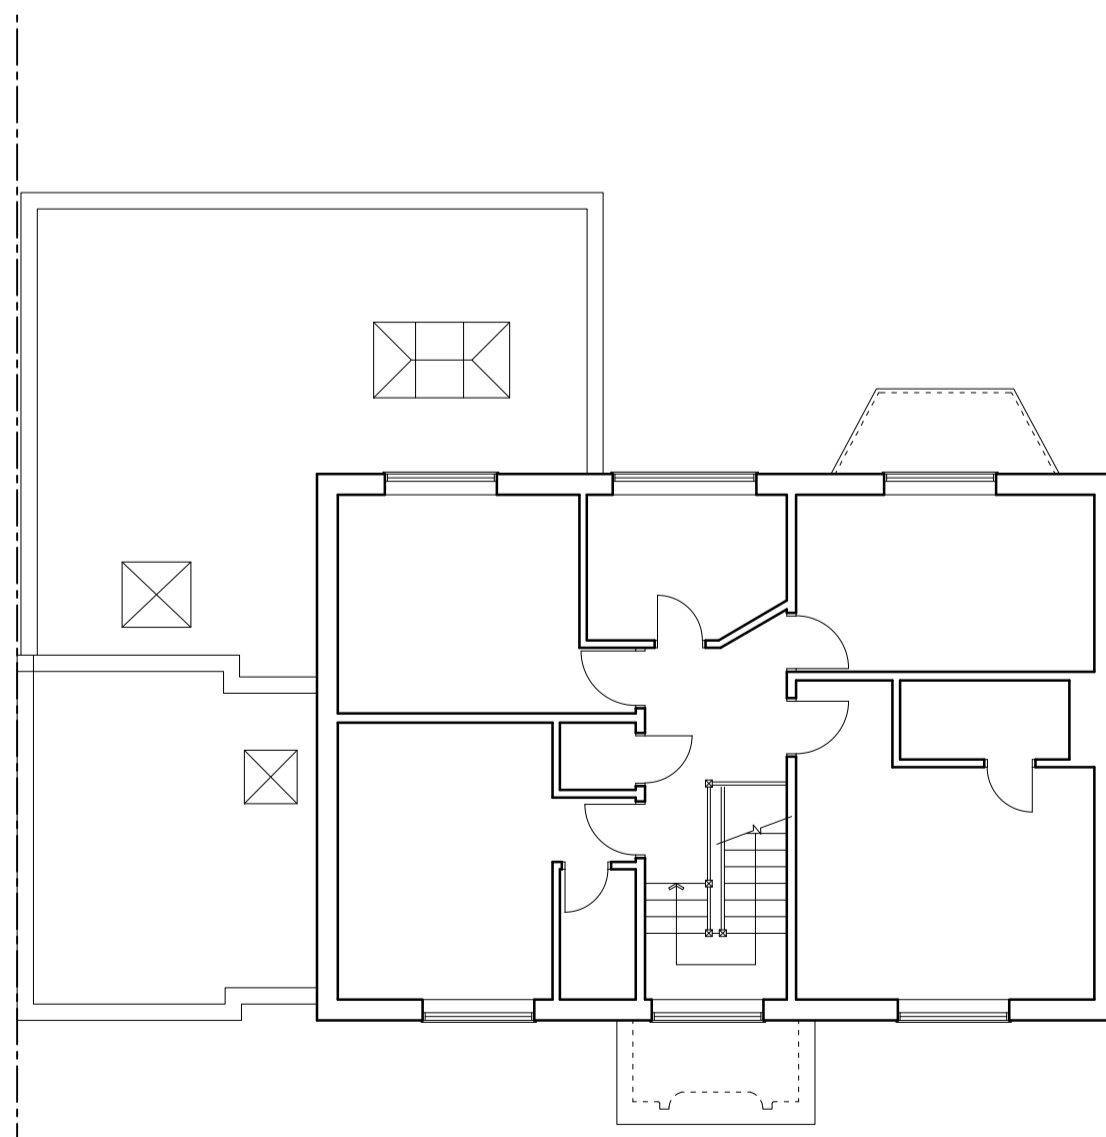

FIRST FLOOR PLAN

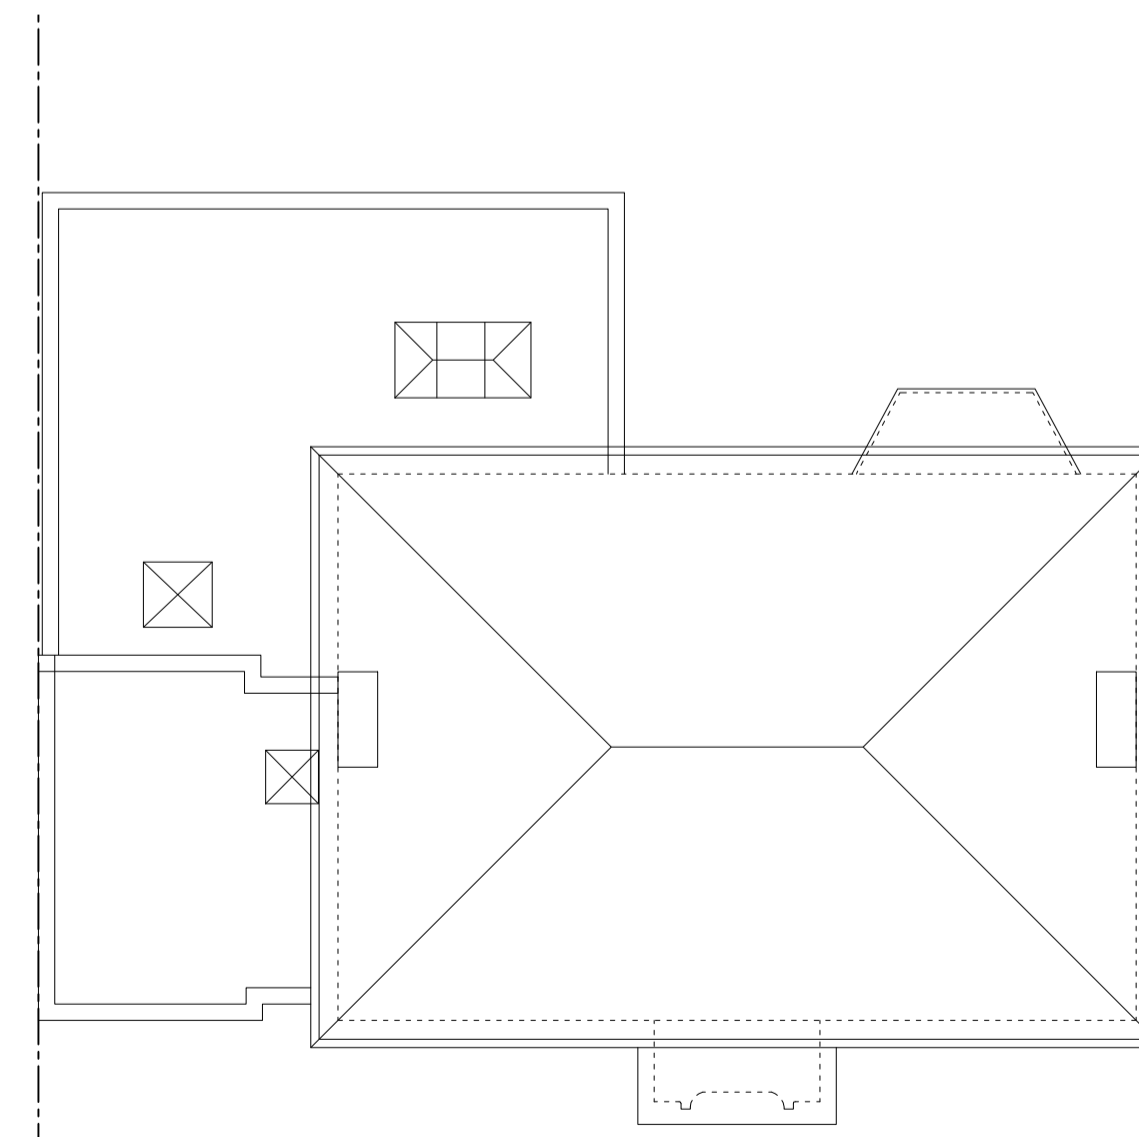

ROOF PLAN



THIS DRAWING PRINTED ON A1 SIZE PAPER



HOME EXTENSION DESIGNS  
 60 BRIDGE ROAD EAST  
 WELWYN GARDEN CITY  
 HERTS AL7 1JU  
 tel : 01707 393971  
 fax : 01707 393980  
 e:stuartc@hed.co.uk

Project:  
 30 Sherrardspark Road,  
 Welwyn Garden City

Drawing Title:  
 PLANS AND ELEVATIONS  
 AS EXISTING

Drawn By: ALI Scale: 1:100 Date: DEC 2015

Dwg Status: EXISTING Checked:

Drawing No: 3771-E01 Revision:

